


REV	DESCRIPTION	DATE
A	ISSUE FOR DA	6/10/2022



bainidesign
bdaa

+61 2 9188 8250
bainidesign.com.au
info@bainidesign.com.au
18 Villiers St, Parramatta, NSW, 2150
PO BOX 2402, North Parramatta, NSW, 1750

PROJECT TITLE
PROPOSED CHILD CARE FACILITY
62 BOUNDARY STREET, PARRAMATTA
DRAWING TITLE
SHADOW DIAGRAMS

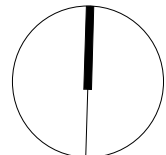

PROJECT NUMBER	DRAWING NUMBER	DRAWN BY
22103	04	JM/AC
	SCALE @ A1	CHECKED BY
	1 : 200	CB

THIS DRAWING IS COPYRIGHT AND THE PROPERTY OF BAINI DESIGN. ANY USE OF THIS DRAWING REQUIRES WRITTEN PERMISSION FROM BAINI DESIGN. LARGER SCALE DRAWINGS AND WRITTEN DIMENSIONS TAKE PREFERENCE. DO NOT SCALE FROM DRAWING. THIS DRAWING IS NOT FOR CONSTRUCTION. ALL DIMENSIONS TO BE VERIFIED ON SITE BEFORE COMMENCEMENT OF WORK. ALL DISCREPANCIES TO BE BROUGHT TO THE ATTENTION OF THE AUTHOR.

FOR DA APPROVAL

1 SITE / DEMOLITION PLAN
1 : 100

REV	DESCRIPTION	DATE
A	ISSUE FOR DA	6/10/2022

KEY

SITE BOUNDARY



DEMOLISHED



BUILDING FOOTPRINT



LANDSCAPE

DEEP SOIL

CIRCULATION SPACE

KEY

SQUARE

TOP

0 - 2 INDOOR PLAY AREA

KEY

GRASS

2 - 3 INDOOR PLAY AREA

3 - 5 INDOOR PLAY AREA

KEY

CONCRETE

GRASS

CONCRETE

KEY

RETAINING

GRASS

CONCRETE

KEY

GRASS

GRASS

GRASS

KEY

GRASS

GRASS

GRASS

PROJECT TITLE
PROPOSED CHILD CARE FACILITY
62 BOUNDARY STREET, PARRAMATTA

DRAWING TITLE
SITE / DEMOLITION PLAN

PROJECT NUMBER
22103

DRAWING NUMBER
05

DRAWN BY
JM/AC

SCALE @ A1
1 : 100

CHECKED BY
CB

baini**design**
bdaa

BUILDING DESIGNERS ASSOCIATION OF AUSTRALIA
ACCREDITATION NUMBER: 6607

+61 2 9188 8250
baini**design**.com.au
info@baini**design**.com.au
18 Villiers St, Parramatta, NSW, 2150
PO BOX 2402, North Parramatta, NSW, 1750

BAINI
DESIGN

CHILD CARE SPECIALISTS




1 BASEMENT FLOOR
1 : 100

REV	DESCRIPTION	DATE
A	ISSUE FOR DA	6/10/2022

KEY

SITE BOUNDARY

 

DEMOLISHED



BUILDING FOOTPRINT



LANDSCAPE



DEEP SOIL



CIRCULATION SPACE



0 - 2 INDOOR PLAY AREA



2 - 3 INDOOR PLAY AREA



3 - 5 INDOOR PLAY AREA



SHADING




AREA CALCULATION



+61 2 9188 8250
bainidesign.com.au
info@bainidesign.com.au
18 Villiers St, Parramatta, NSW, 2150
PO BOX 2402, North Parramatta, NSW, 1750

PROJECT TITLE
PROPOSED CHILD CARE FACILITY
62 BOUNDARY STREET, PARRAMATTA
DRAWING TITLE
BASEMENT FLOOR

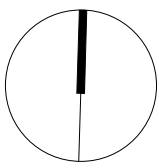

PROJECT NUMBER
22103


DRAWING NUMBER
06

SCALE @ A1
1 : 100

DRAWN BY
JM/AC

CHECKED BY
CB

THIS DRAWING IS COPYRIGHT AND THE PROPERTY OF BAINI DESIGN. ANY USE OF THIS DRAWING REQUIRES WRITTEN PERMISSION FROM BAINI DESIGN. LARGER SCALE DRAWINGS AND WRITTEN DIMENSIONS TAKE PREFERENCE. DO NOT SCALE FROM DRAWING. THIS DRAWING IS NOT FOR CONSTRUCTION. ALL DIMENSIONS TO BE VERIFIED ON SITE BEFORE COMMENCEMENT OF WORK. ALL DISCREPANCIES TO BE BROUGHT TO THE ATTENTION OF THE AUTHOR.

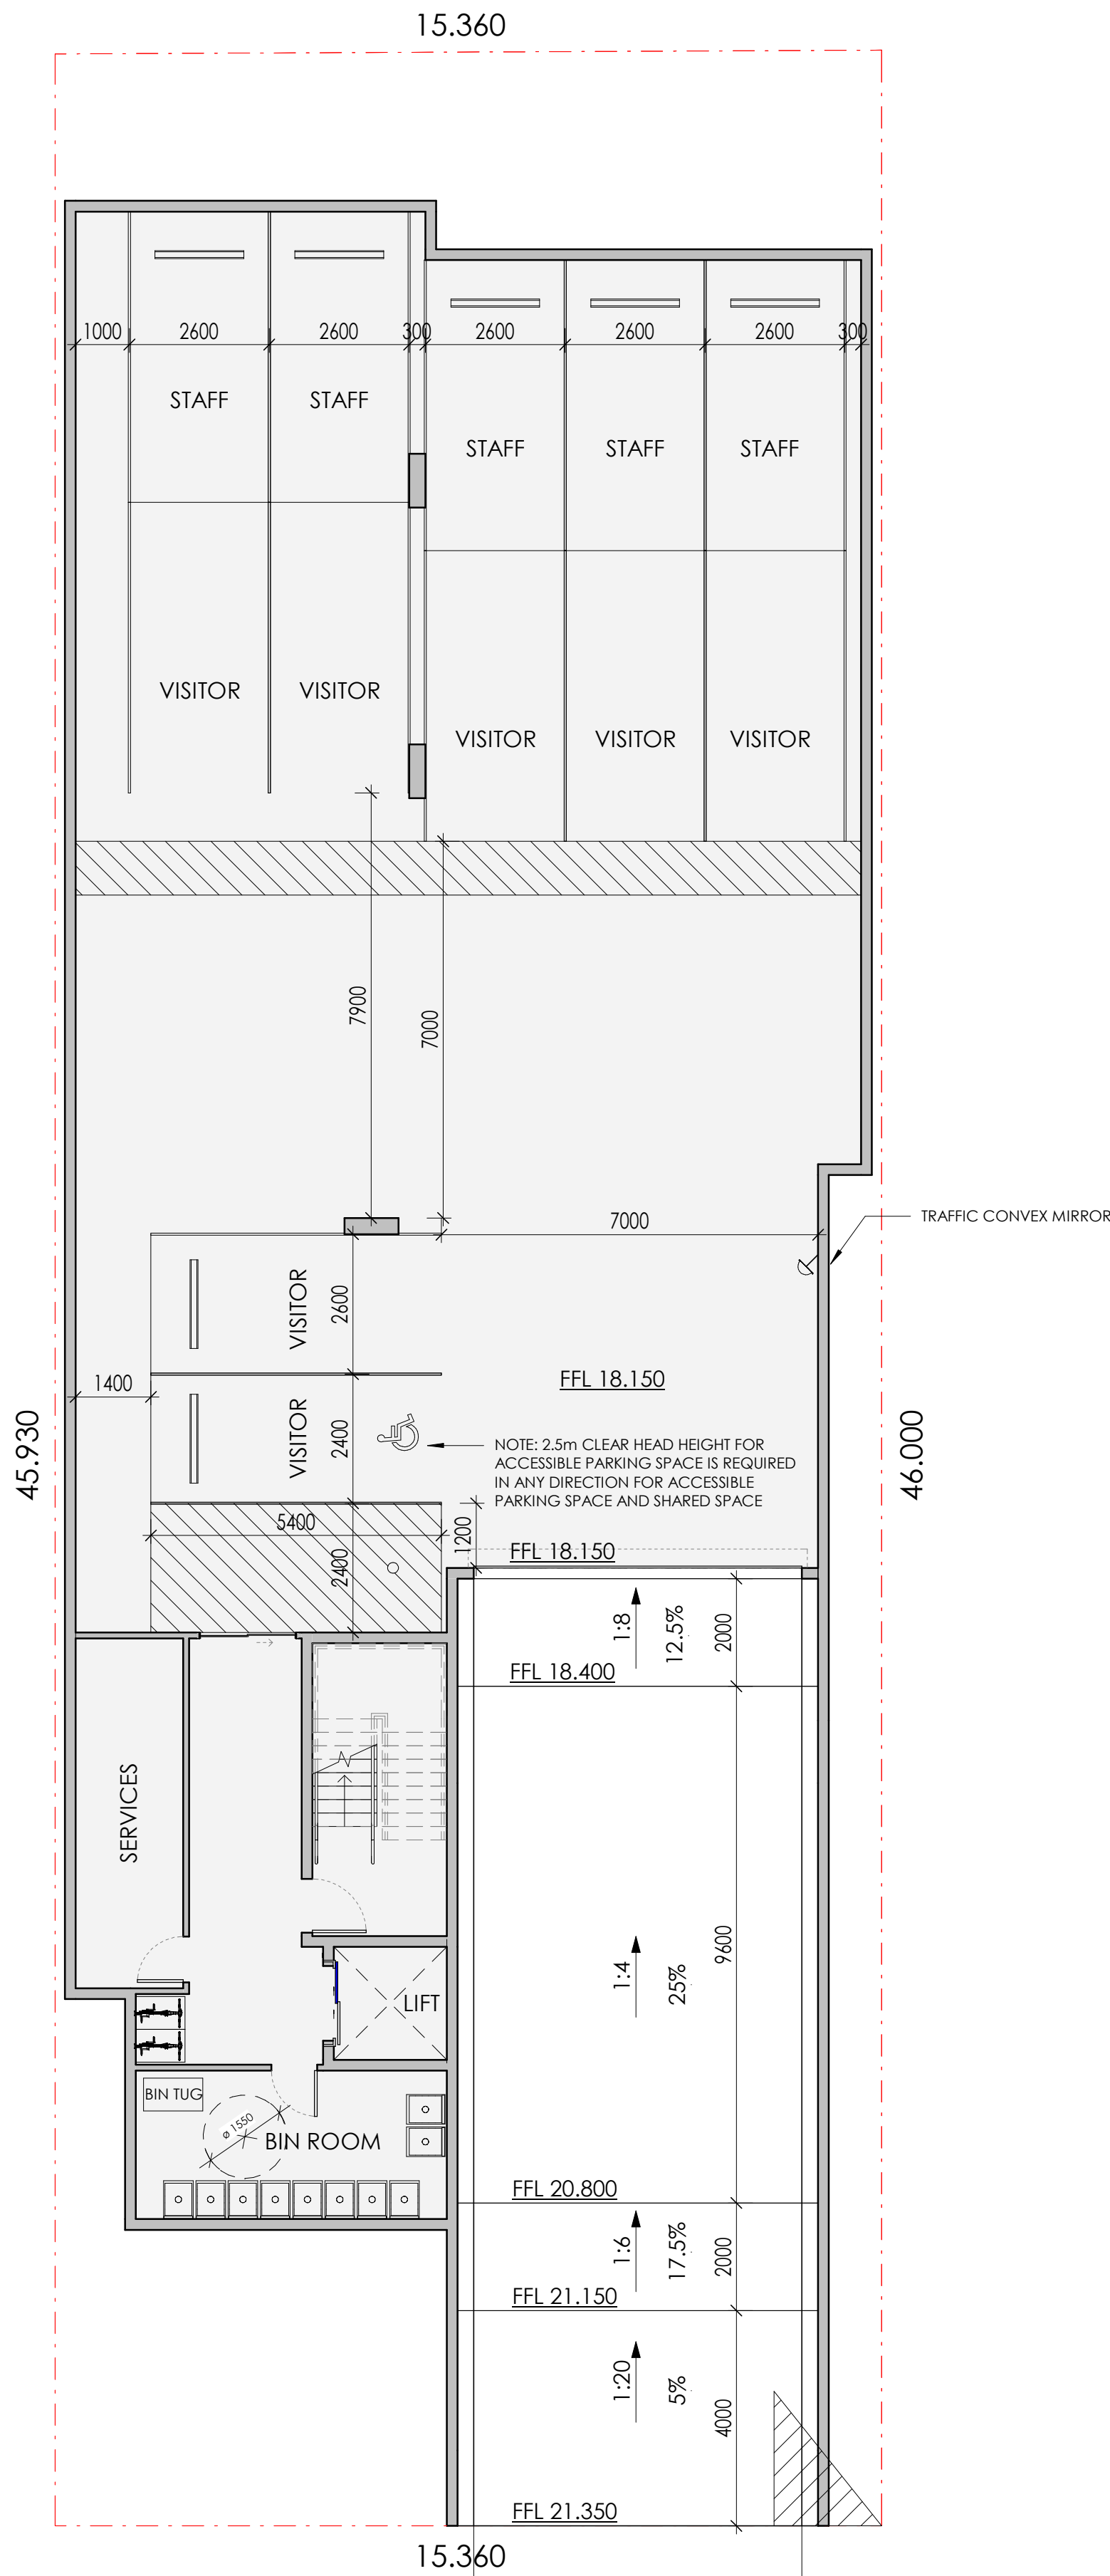

1 GROUND FLOOR
1 : 100

REV	DESCRIPTION	DATE
A	ISSUE FOR DA	6/10/2022


KEY

SITE BOUNDARY	- - - - -
DEMOLISHED	- - - - -
BUILDING FOOTPRINT	

LANDSCAPE	
DEEP SOIL	
CIRCULATION SPACE	

0 - 2 INDOOR PLAY AREA	
2 - 3 INDOOR PLAY AREA	
3 - 5 INDOOR PLAY AREA	

SHADING	
AREA CALCULATION	

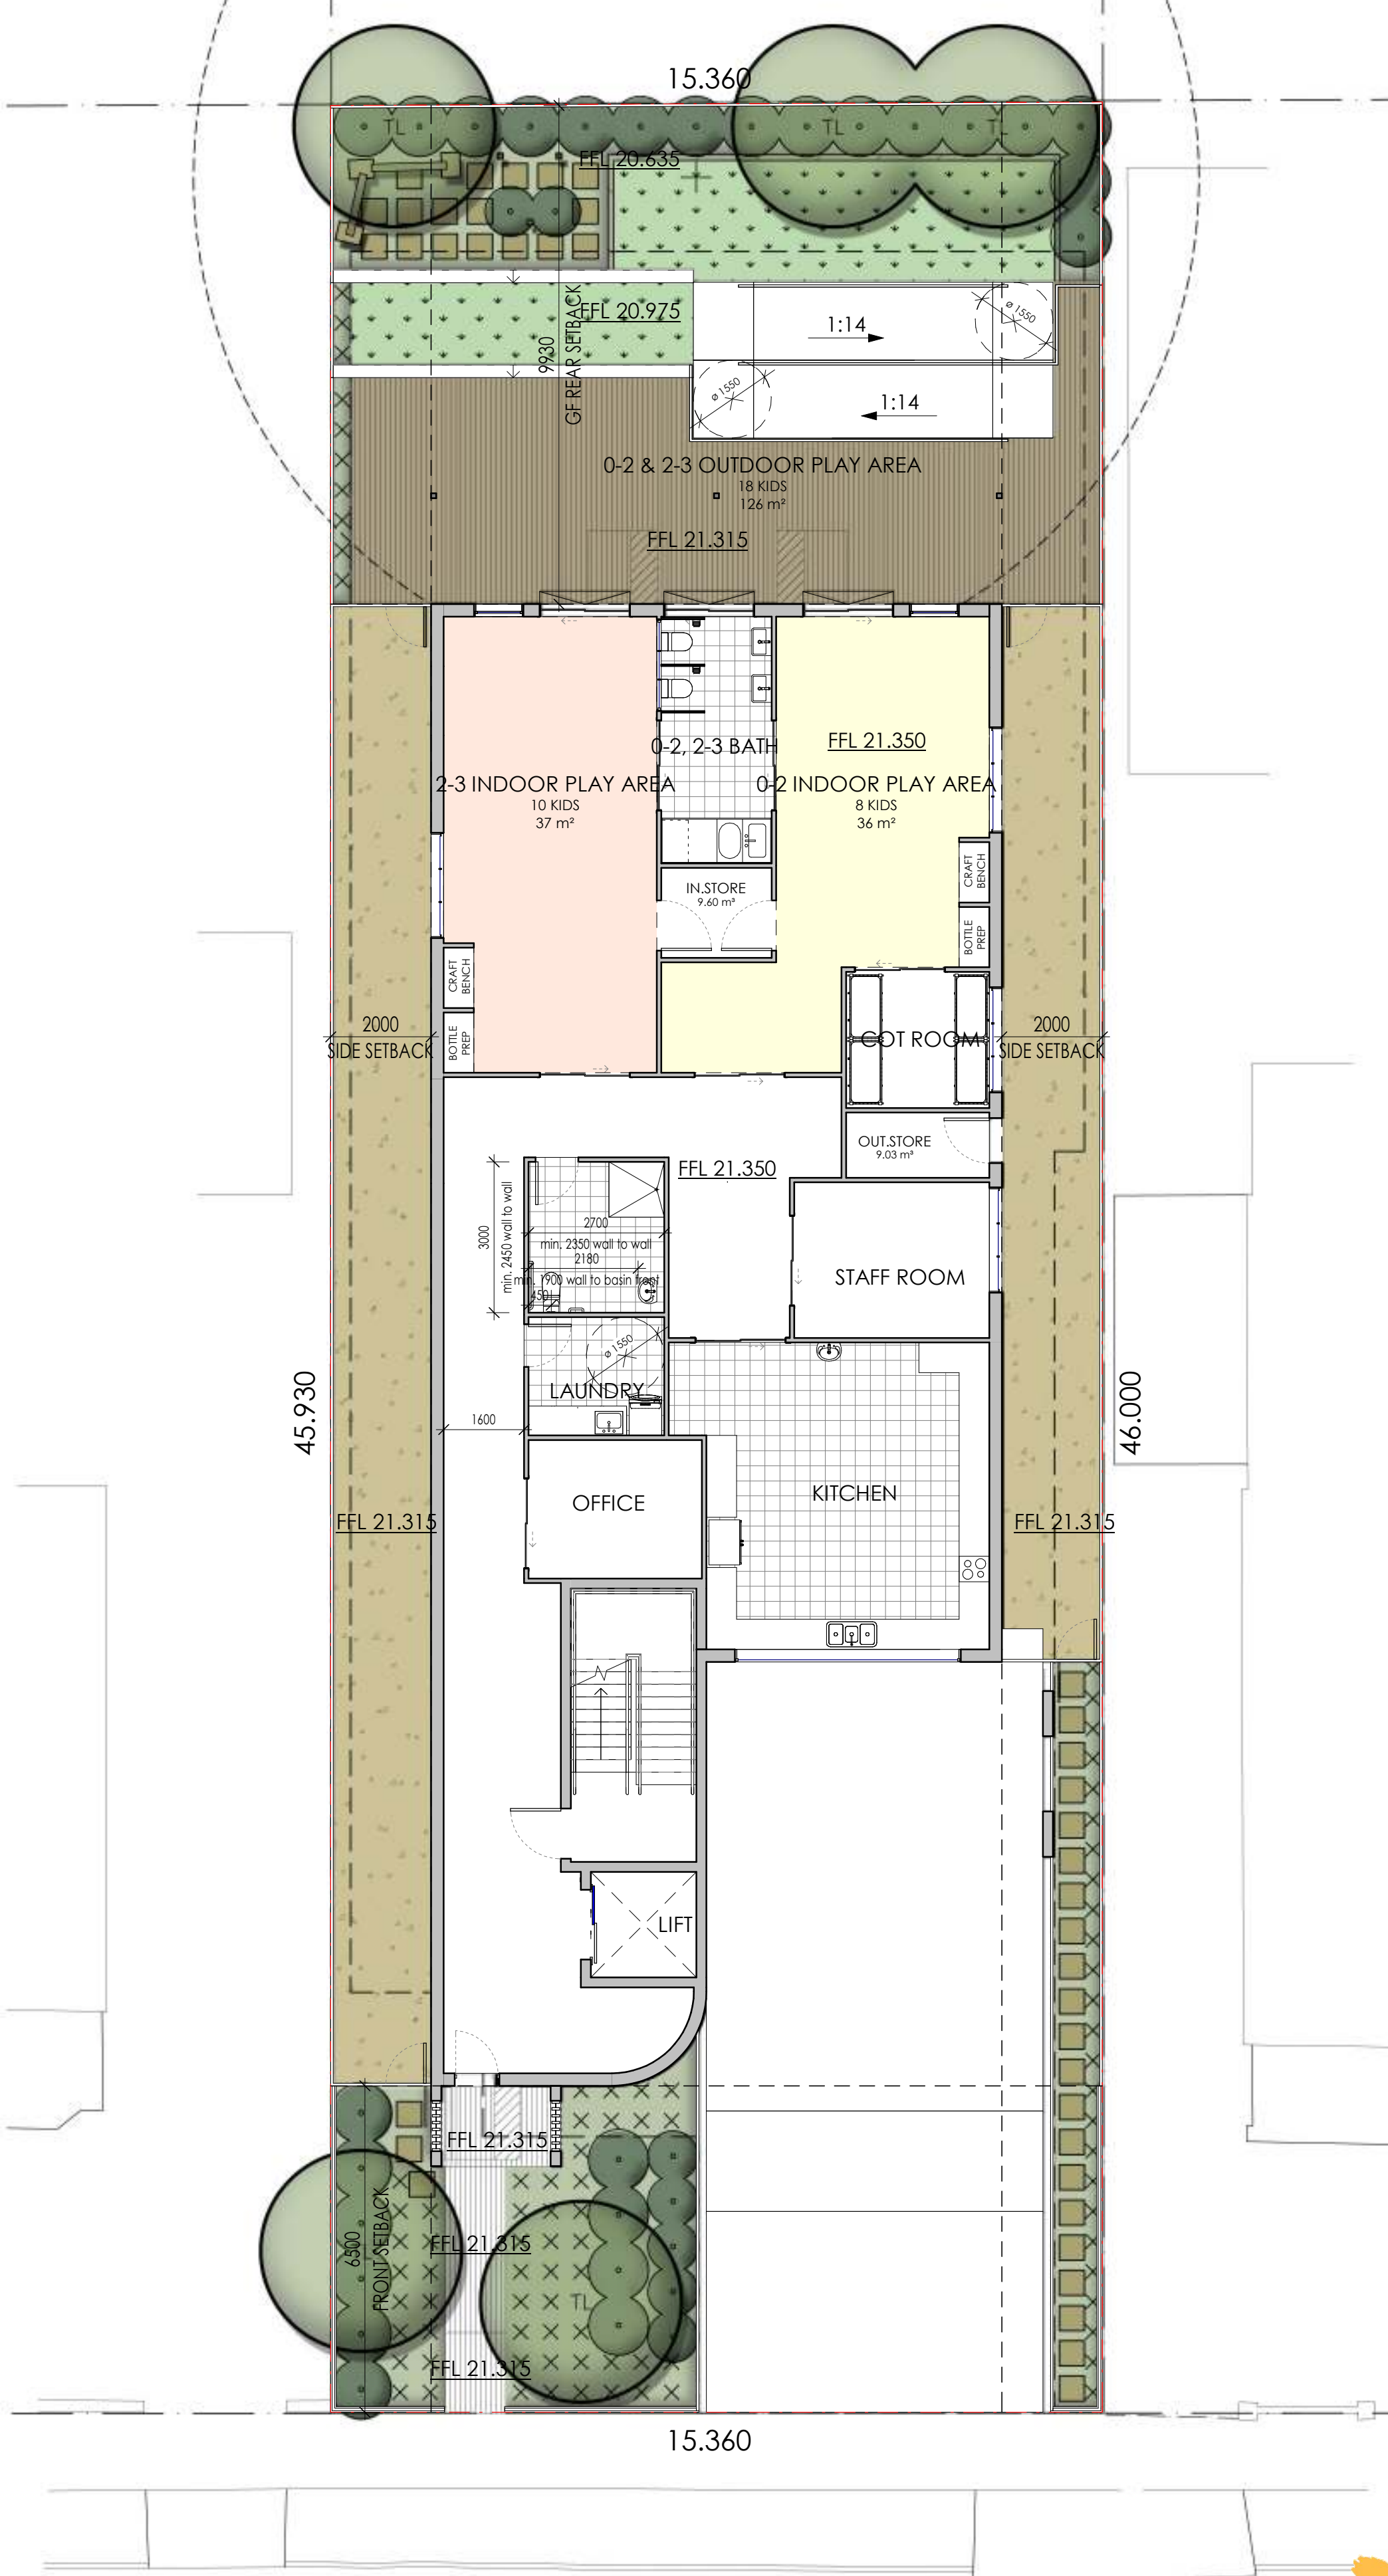

+61 2 9188 8250
bainidesign.com.au
info@bainidesign.com.au
18 Villiers St, Parramatta, NSW, 2150
PO BOX 2402, North Parramatta, NSW, 1750

PROJECT TITLE
PROPOSED CHILD CARE FACILITY
62 BOUNDARY STREET, PARRAMATTA
DRAWING TITLE
GROUND FLOOR

PROJECT NUMBER
22103
DRAWING NUMBER
07
DRAWN BY
JM/AC
SCALE @ A1
1 : 100
CHECKED BY
CB


THIS DRAWING IS COPYRIGHT AND THE PROPERTY OF BAINI DESIGN. ANY USE OF THIS DRAWING REQUIRES WRITTEN PERMISSION FROM BAINI DESIGN. LARGER SCALE DRAWINGS AND WRITTEN DIMENSIONS TAKE PREFERENCE. DO NOT SCALE FROM DRAWING. THIS DRAWING IS NOT FOR CONSTRUCTION. ALL DIMENSIONS TO BE VERIFIED ON SITE BEFORE COMMENCEMENT OF WORK. ALL DISCREPANCIES TO BE BROUGHT TO THE ATTENTION OF THE AUTHOR.

1 FIRST FLOOR
1 : 100

REV	DESCRIPTION	DATE
A	ISSUE FOR DA	6/10/2022

KEY

SITE BOUNDARY

 

DEMOLISHED



BUILDING FOOTPRINT



LANDSCAPE



DEEP SOIL



CIRCULATION SPACE



0 - 2 INDOOR PLAY AREA



2 - 3 INDOOR PLAY AREA



3 - 5 INDOOR PLAY AREA



SHADING




AREA CALCULATION




+61 2 9188 8250
bainidesign.com.au
info@bainidesign.com.au
18 Villiers St, Parramatta, NSW, 2150
PO BOX 2402, North Parramatta, NSW, 1750

PROJECT TITLE
PROPOSED CHILD CARE FACILITY
62 BOUNDARY STREET, PARRAMATTA
DRAWING TITLE
FIRST FLOOR

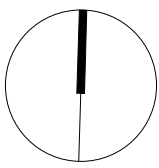

PROJECT NUMBER	DRAWING NUMBER	DRAWN BY
22103	08	JM/AC
SCALE @ A1	CHECKED BY	
1 : 100	CB	

THIS DRAWING IS COPYRIGHT AND THE PROPERTY OF BAINI DESIGN. ANY USE OF THIS DRAWING REQUIRES WRITTEN PERMISSION FROM BAINI DESIGN. LARGER SCALE DRAWINGS AND WRITTEN DIMENSIONS TAKE PREFERENCE. DO NOT SCALE FROM DRAWING. THIS DRAWING IS NOT FOR CONSTRUCTION. ALL DIMENSIONS TO BE VERIFIED ON SITE BEFORE COMMENCEMENT OF WORK. ALL DISCREPANCIES TO BE BROUGHT TO THE ATTENTION OF THE AUTHOR.

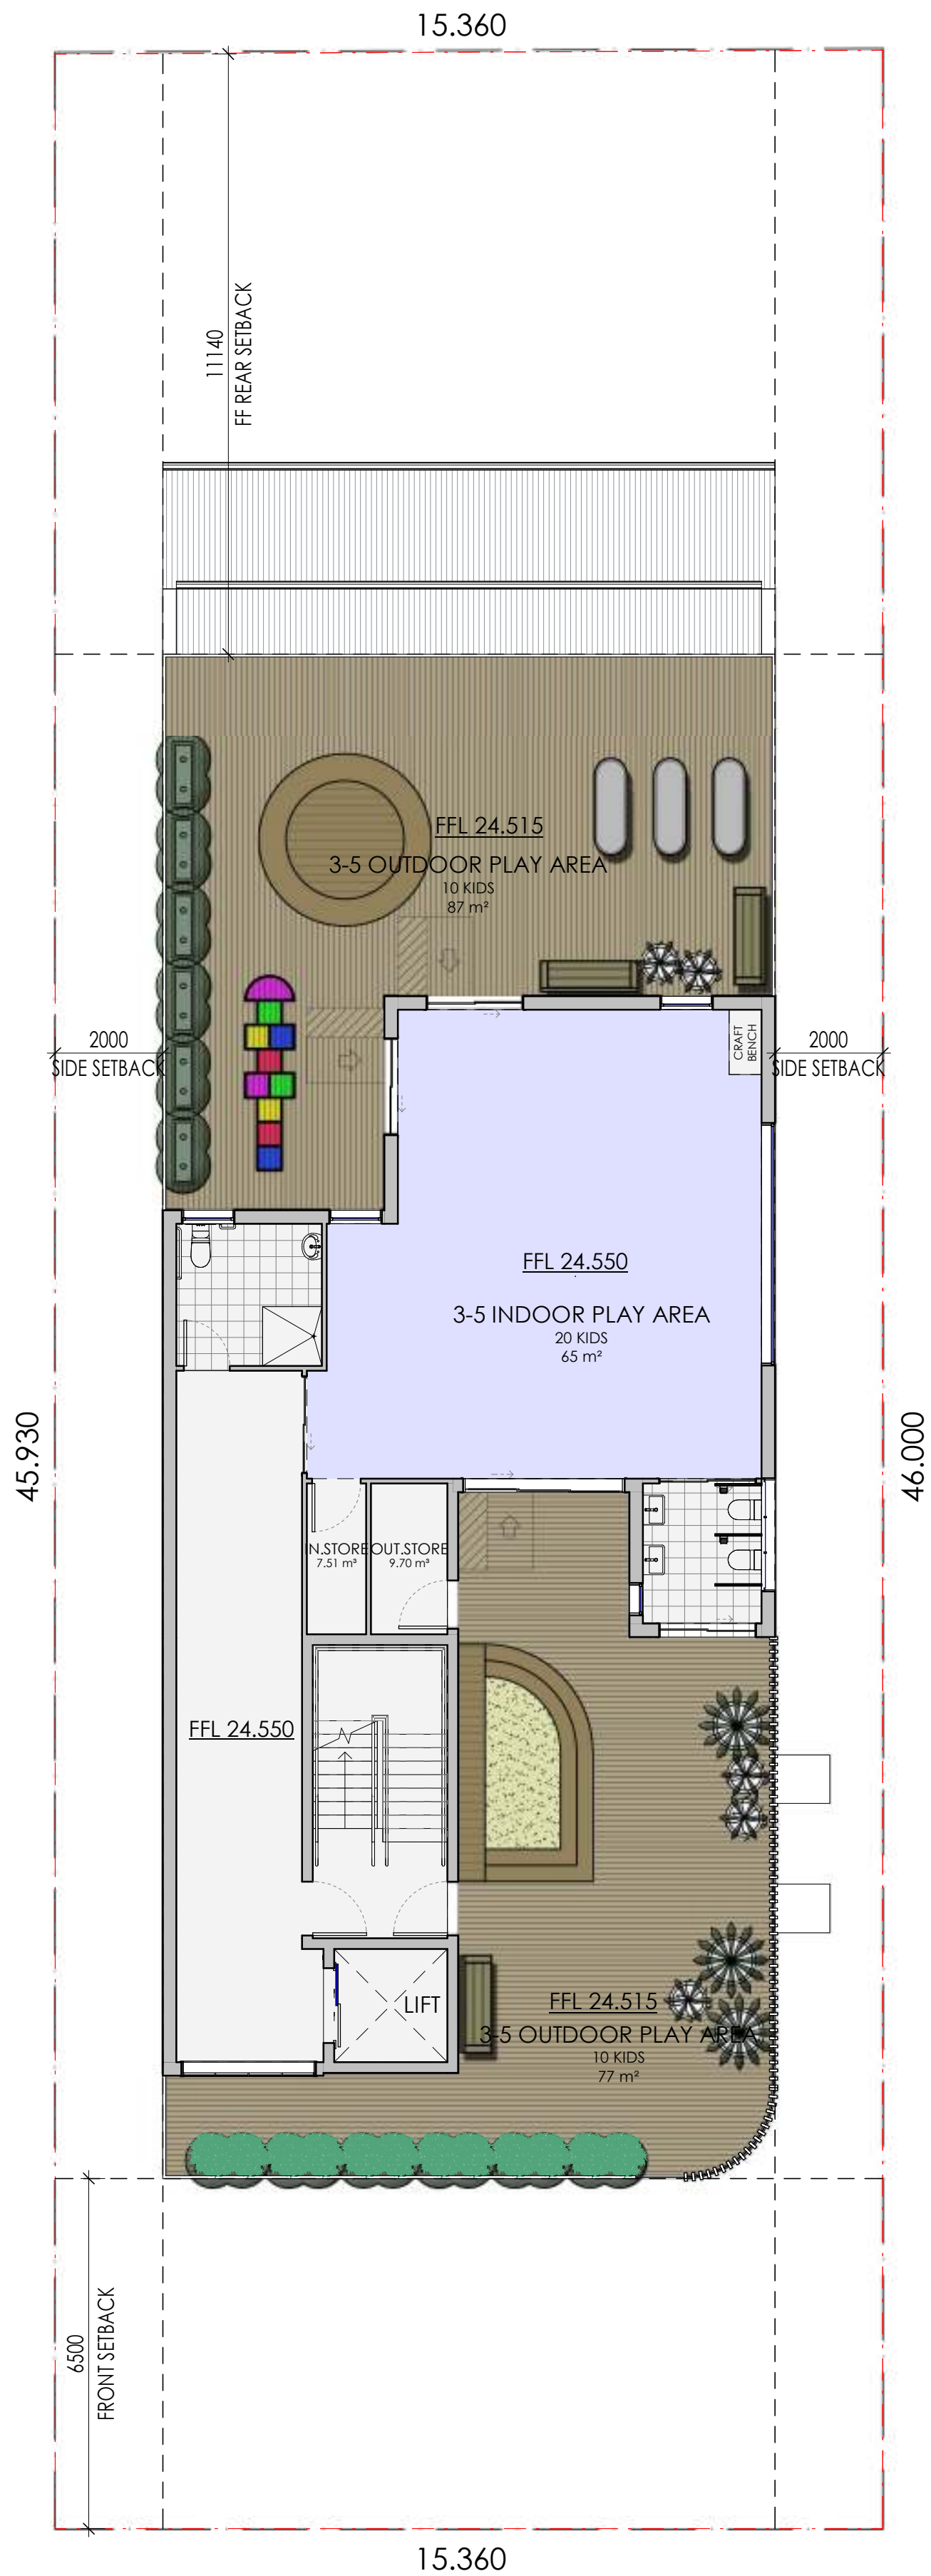


1 SECOND FLOOR
1 : 100

REV	DESCRIPTION	DATE
A	ISSUE FOR DA	6/10/2022

KEY

SITE BOUNDARY

 

DEMOLISHED



BUILDING FOOTPRINT



LANDSCAPE



DEEP SOIL



CIRCULATION SPACE



0 - 2 INDOOR PLAY AREA



2 - 3 INDOOR PLAY AREA



3 - 5 INDOOR PLAY AREA



SHADING




AREA CALCULATION



+61 2 9188 8250
bainidesign.com.au
info@bainidesign.com.au
18 Villiers St, Parramatta, NSW, 2150
PO BOX 2402, North Parramatta, NSW, 1750

PROJECT TITLE
PROPOSED CHILD CARE FACILITY
62 BOUNDARY STREET, PARRAMATTA
DRAWING TITLE
SECOND FLOOR

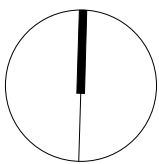

PROJECT NUMBER
22103


DRAWING NUMBER
09

SCALE @ A1
1 : 100

DRAWN BY
JM/AC


CHECKED BY
CB

THIS DRAWING IS COPYRIGHT AND THE PROPERTY OF BAINI DESIGN. ANY USE OF THIS DRAWING REQUIRES WRITTEN PERMISSION FROM BAINI DESIGN. LARGER SCALE DRAWINGS AND WRITTEN DIMENSIONS TAKE PREFERENCE. DO NOT SCALE FROM DRAWING. THIS DRAWING IS NOT FOR CONSTRUCTION. ALL DIMENSIONS TO BE VERIFIED ON SITE BEFORE COMMENCEMENT OF WORK. ALL DISCREPANCIES TO BE BROUGHT TO THE ATTENTION OF THE AUTHOR.

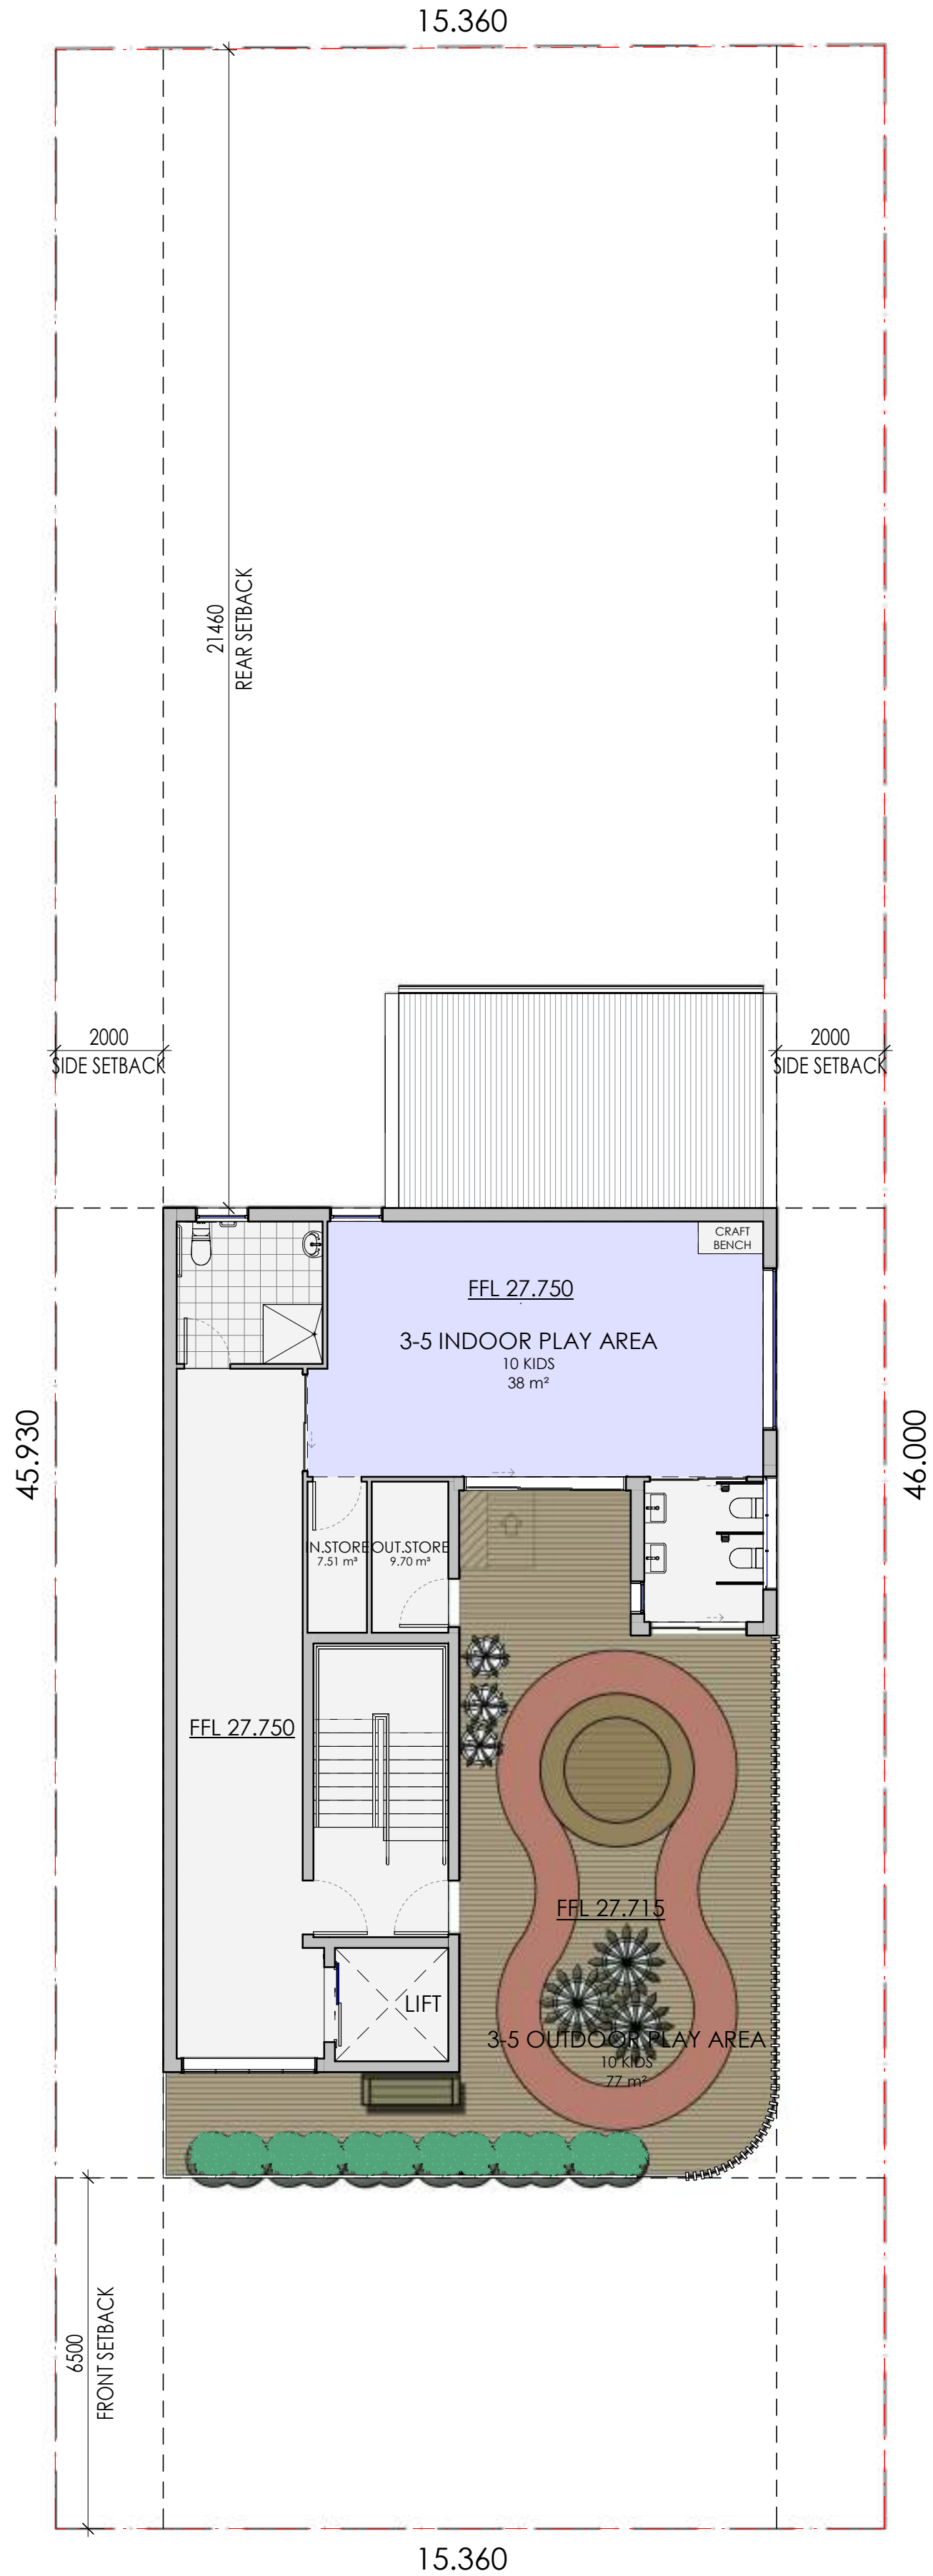

1 ROOF PLAN
1 : 100

REV	DESCRIPTION	DATE
A	ISSUE FOR DA	6/10/2022

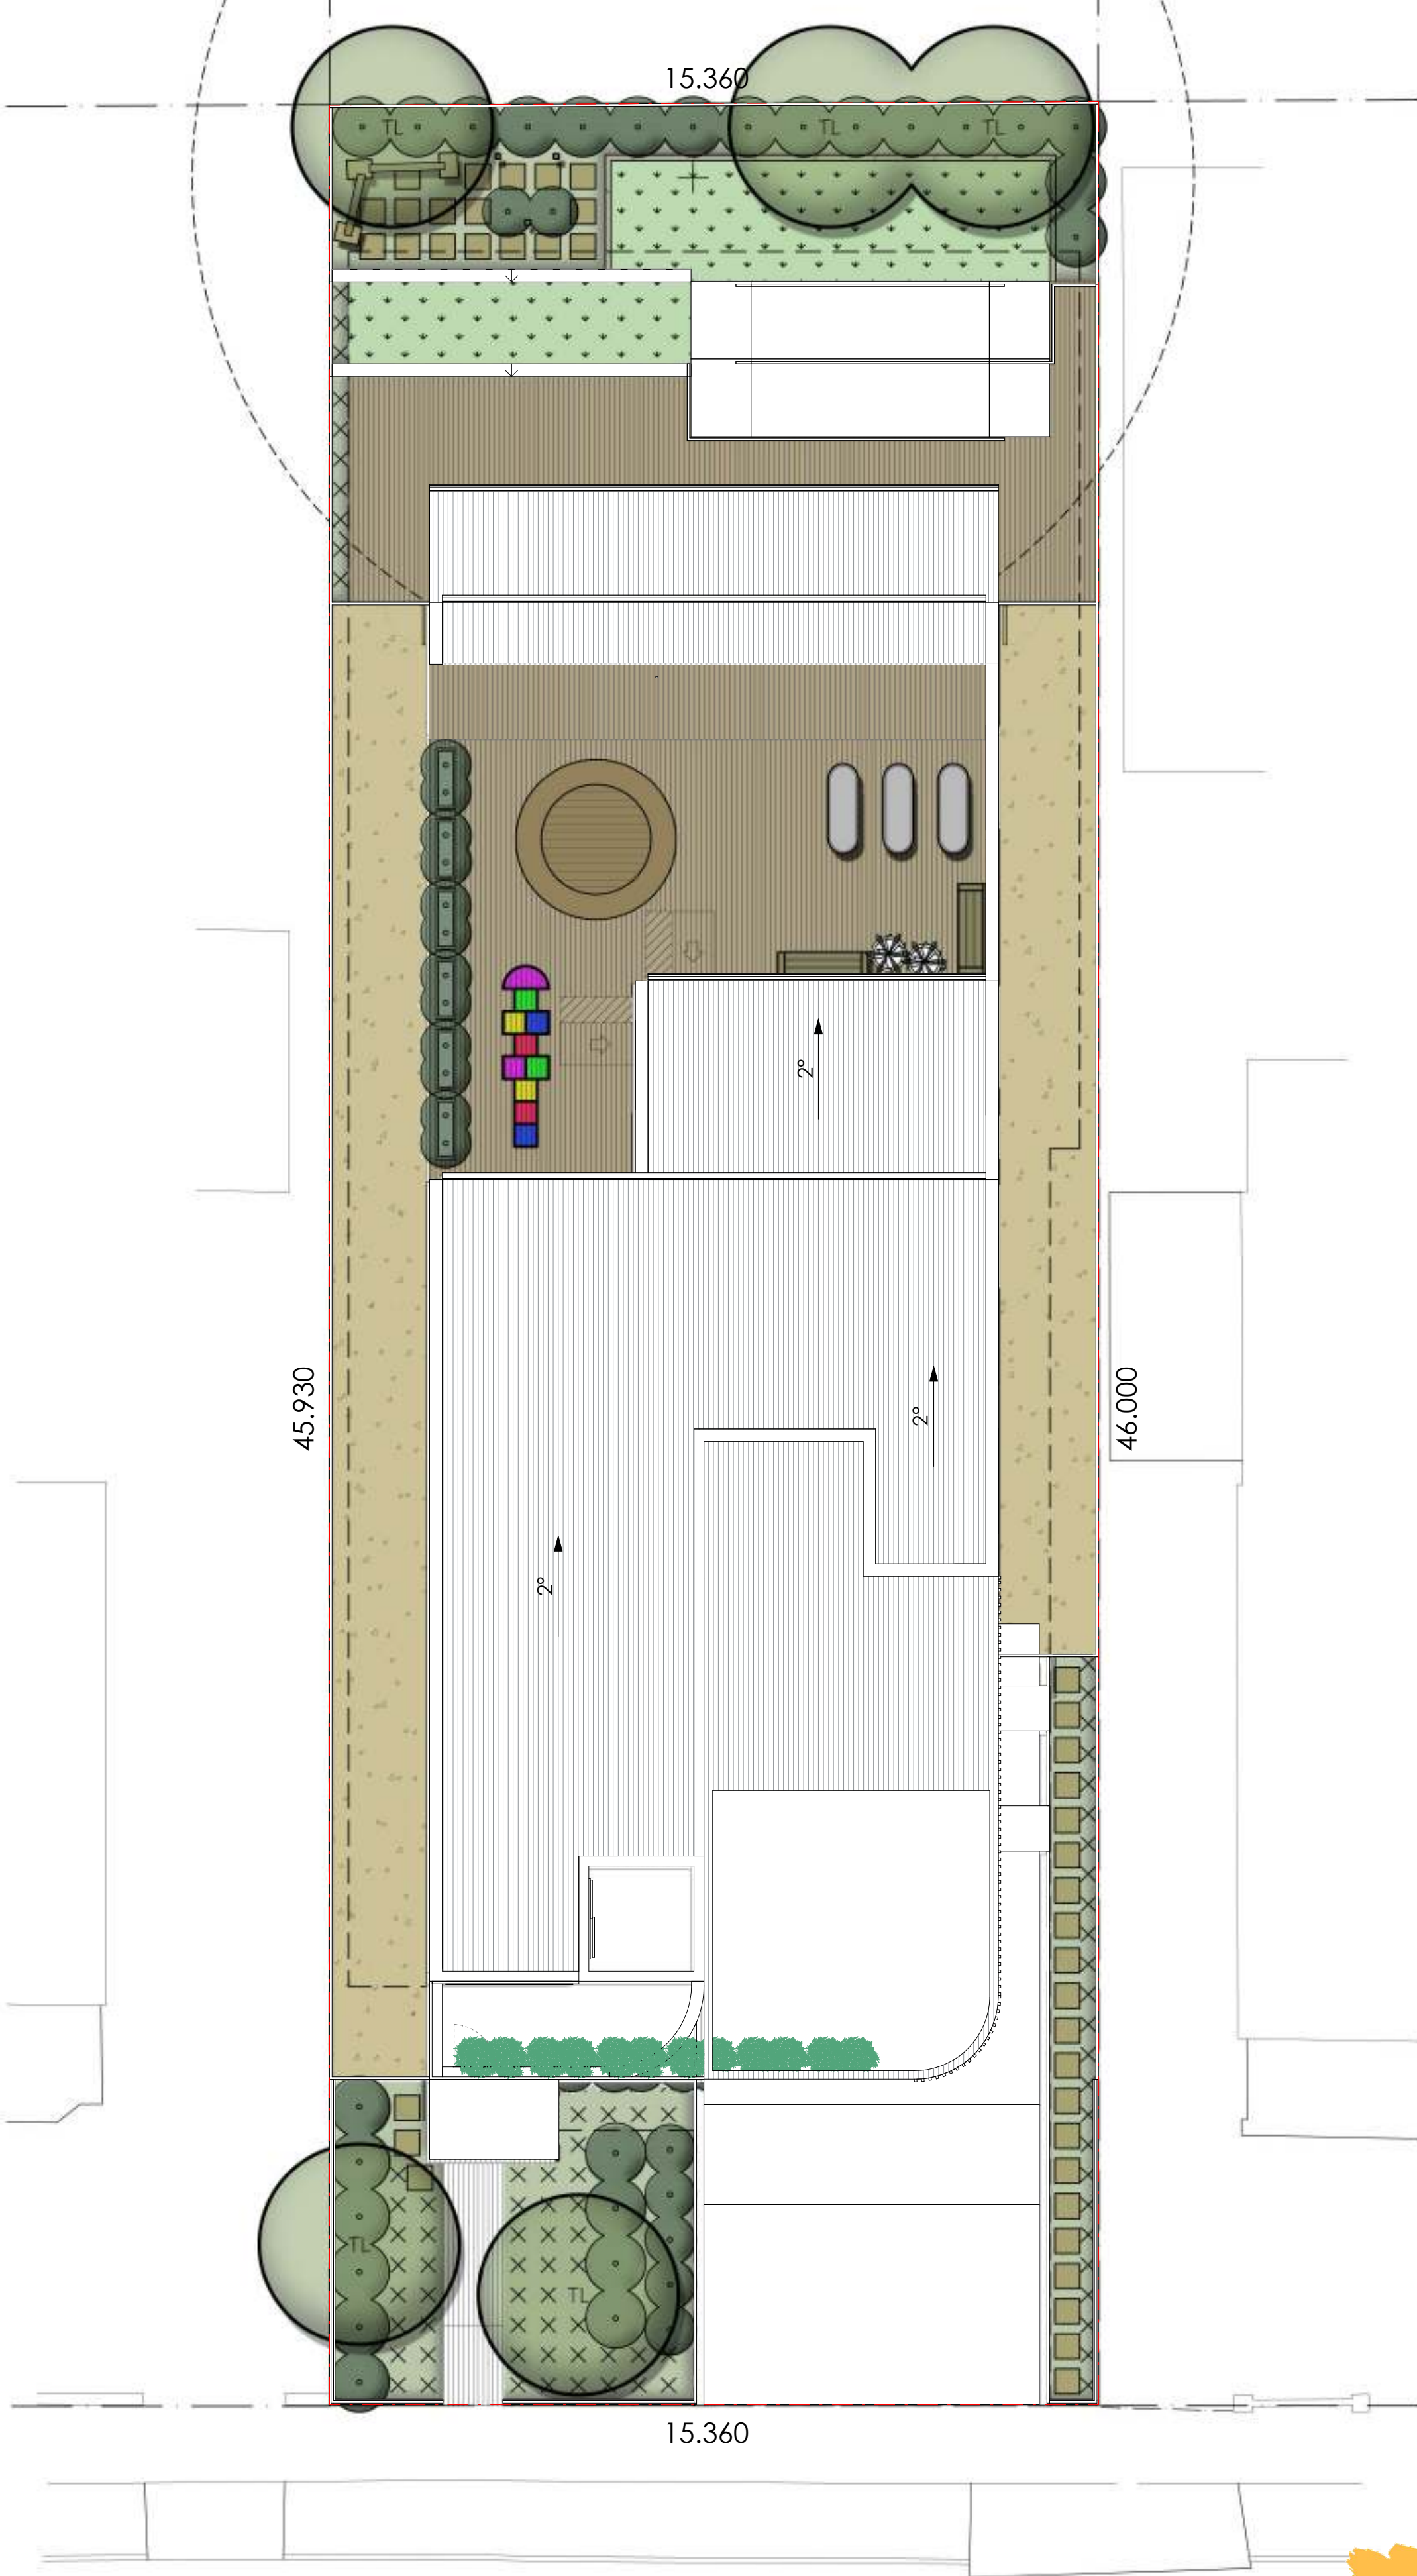

+61 2 9188 8250
bainidesign.com.au
info@bainidesign.com.au
18 Villiers St, Parramatta, NSW, 2150
PO BOX 2402, North Parramatta, NSW, 1750


PROJECT TITLE
PROPOSED CHILD CARE FACILITY
62 BOUNDARY STREET, PARRAMATTA
DRAWING TITLE
ROOF PLAN

PROJECT NUMBER
DRAWING NUMBER
DRAWN BY
CHECKED BY
SCALE @ A1
1 : 100
CB

THIS DRAWING IS COPYRIGHT AND THE PROPERTY OF BAINI DESIGN. ANY USE OF THIS DRAWING REQUIRES WRITTEN PERMISSION FROM BAINI DESIGN. LARGER SCALE DRAWINGS AND WRITTEN DIMENSIONS TAKE PREFERENCE. DO NOT SCALE FROM DRAWING. THIS DRAWING IS NOT FOR CONSTRUCTION. ALL DIMENSIONS TO BE VERIFIED ON SITE BEFORE COMMENCEMENT OF WORK. ALL DISCREPANCIES TO BE BROUGHT TO THE ATTENTION OF THE AUTHOR.




1 SOUTH ELEVATION
1 : 100

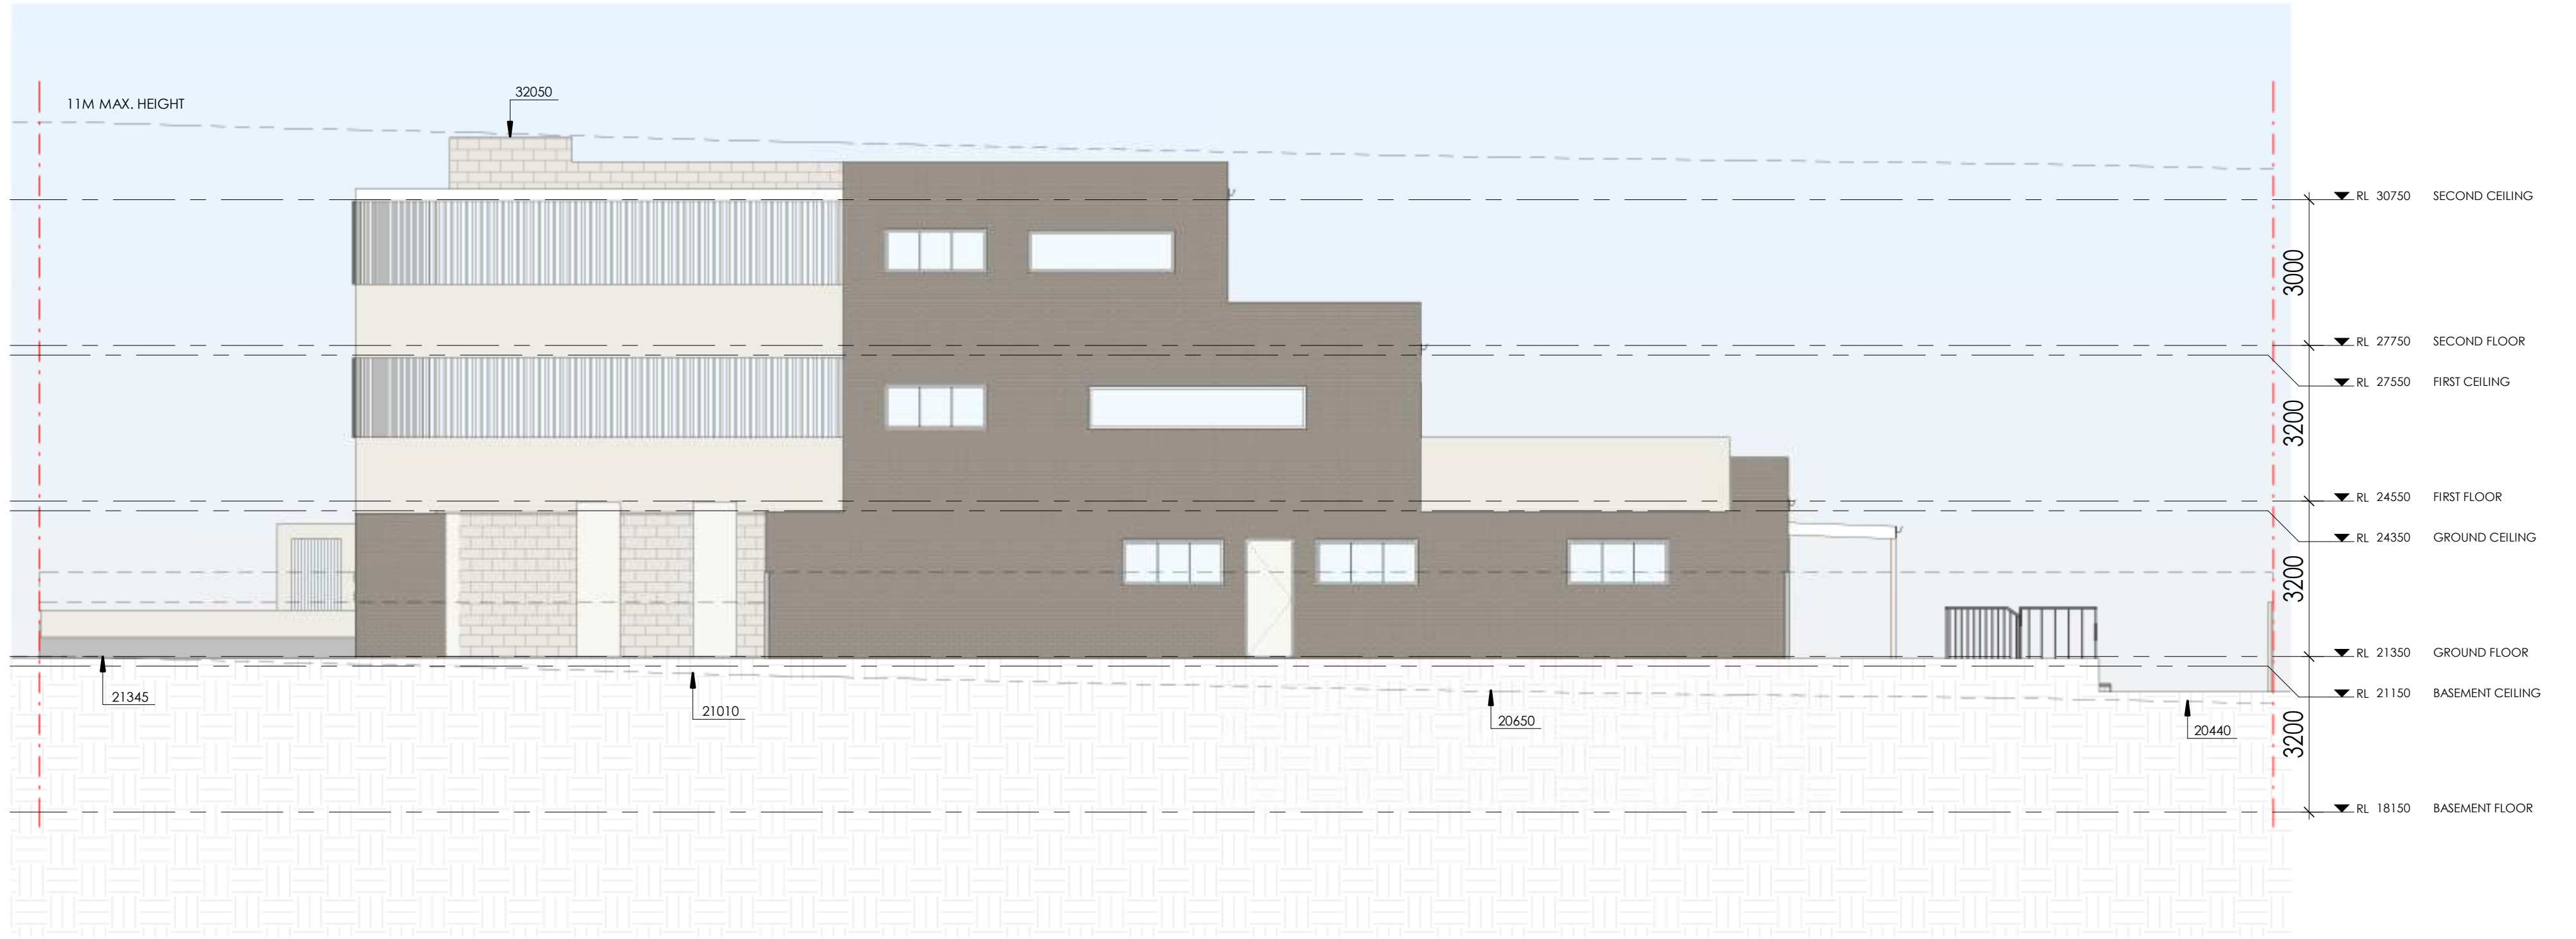

2 EAST ELEVATION
1 : 100



3 NORTH ELEVATION
1 : 100

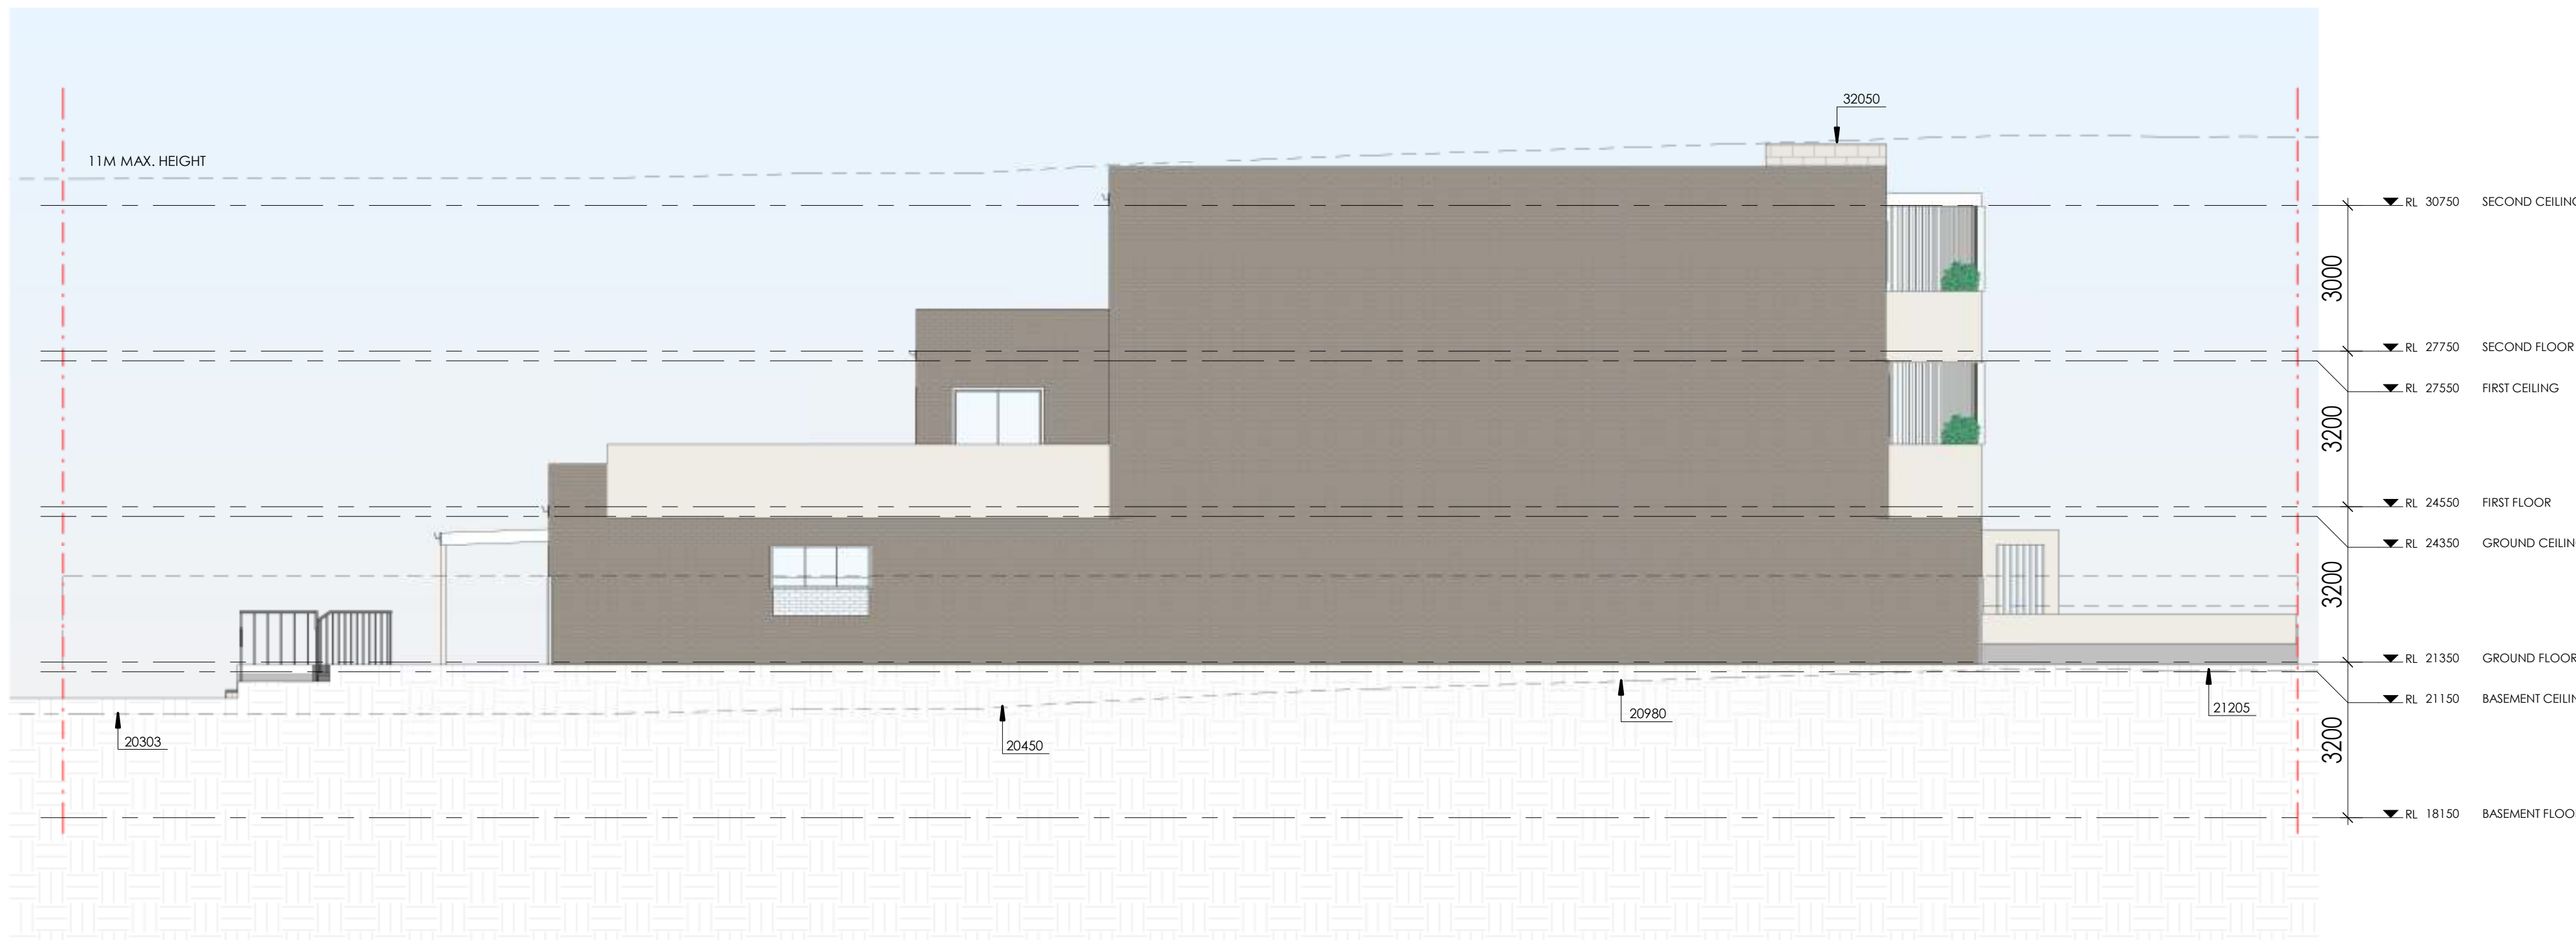

4 WEST ELEVATION
1 : 100

REV	DESCRIPTION	DATE
A	ISSUE FOR DA	6/10/2022



PROJECT TITLE
PROPOSED CHILD CARE FACILITY
62 BOUNDARY STREET, PARRAMATTA
DRAWING TITLE
ELEVATIONS


PROJECT NUMBER	DRAWING NUMBER	DRAWN BY
22103	11	JM/AC
	SCALE @ A1	CHECKED BY
	1 : 100	CB

THIS DRAWING IS COPYRIGHT AND THE PROPERTY OF BAINI DESIGN. ANY USE OF THIS DRAWING REQUIRES WRITTEN PERMISSION FROM BAINI DESIGN. LARGER SCALE DRAWINGS AND WRITTEN DIMENSIONS TAKE PREFERENCE. DO NOT SCALE FROM DRAWING. THIS DRAWING IS NOT FOR CONSTRUCTION. ALL DIMENSIONS TO BE VERIFIED ON SITE BEFORE COMMENCEMENT OF WORK. ALL DISCREPANCIES TO BE BROUGHT TO THE ATTENTION OF THE AUTHOR.


FOR DA APPROVAL



1 SECTION A-A
1 : 100

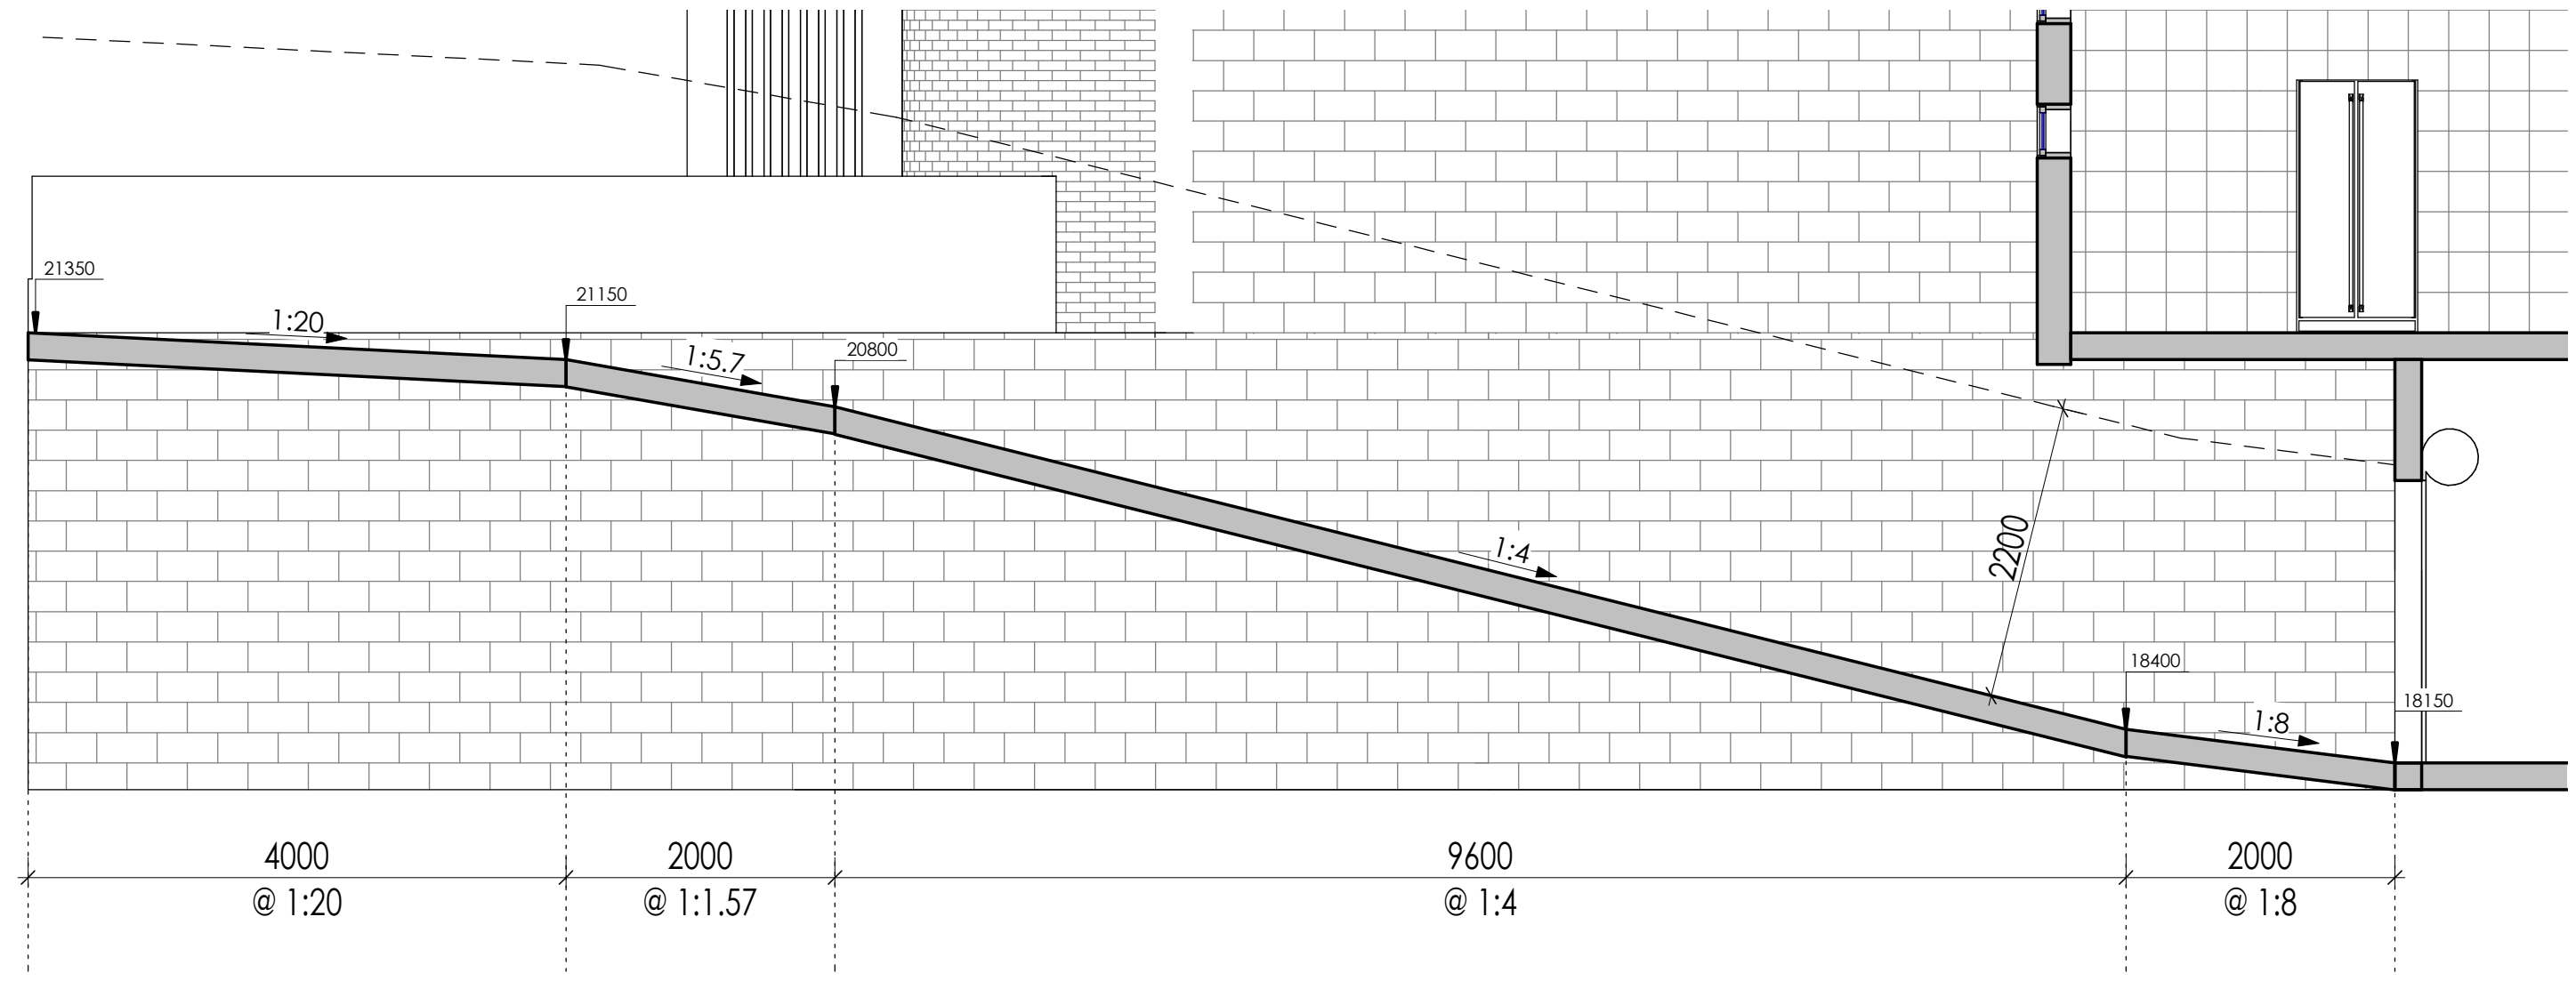

2 RAMP SECTION
1 : 50

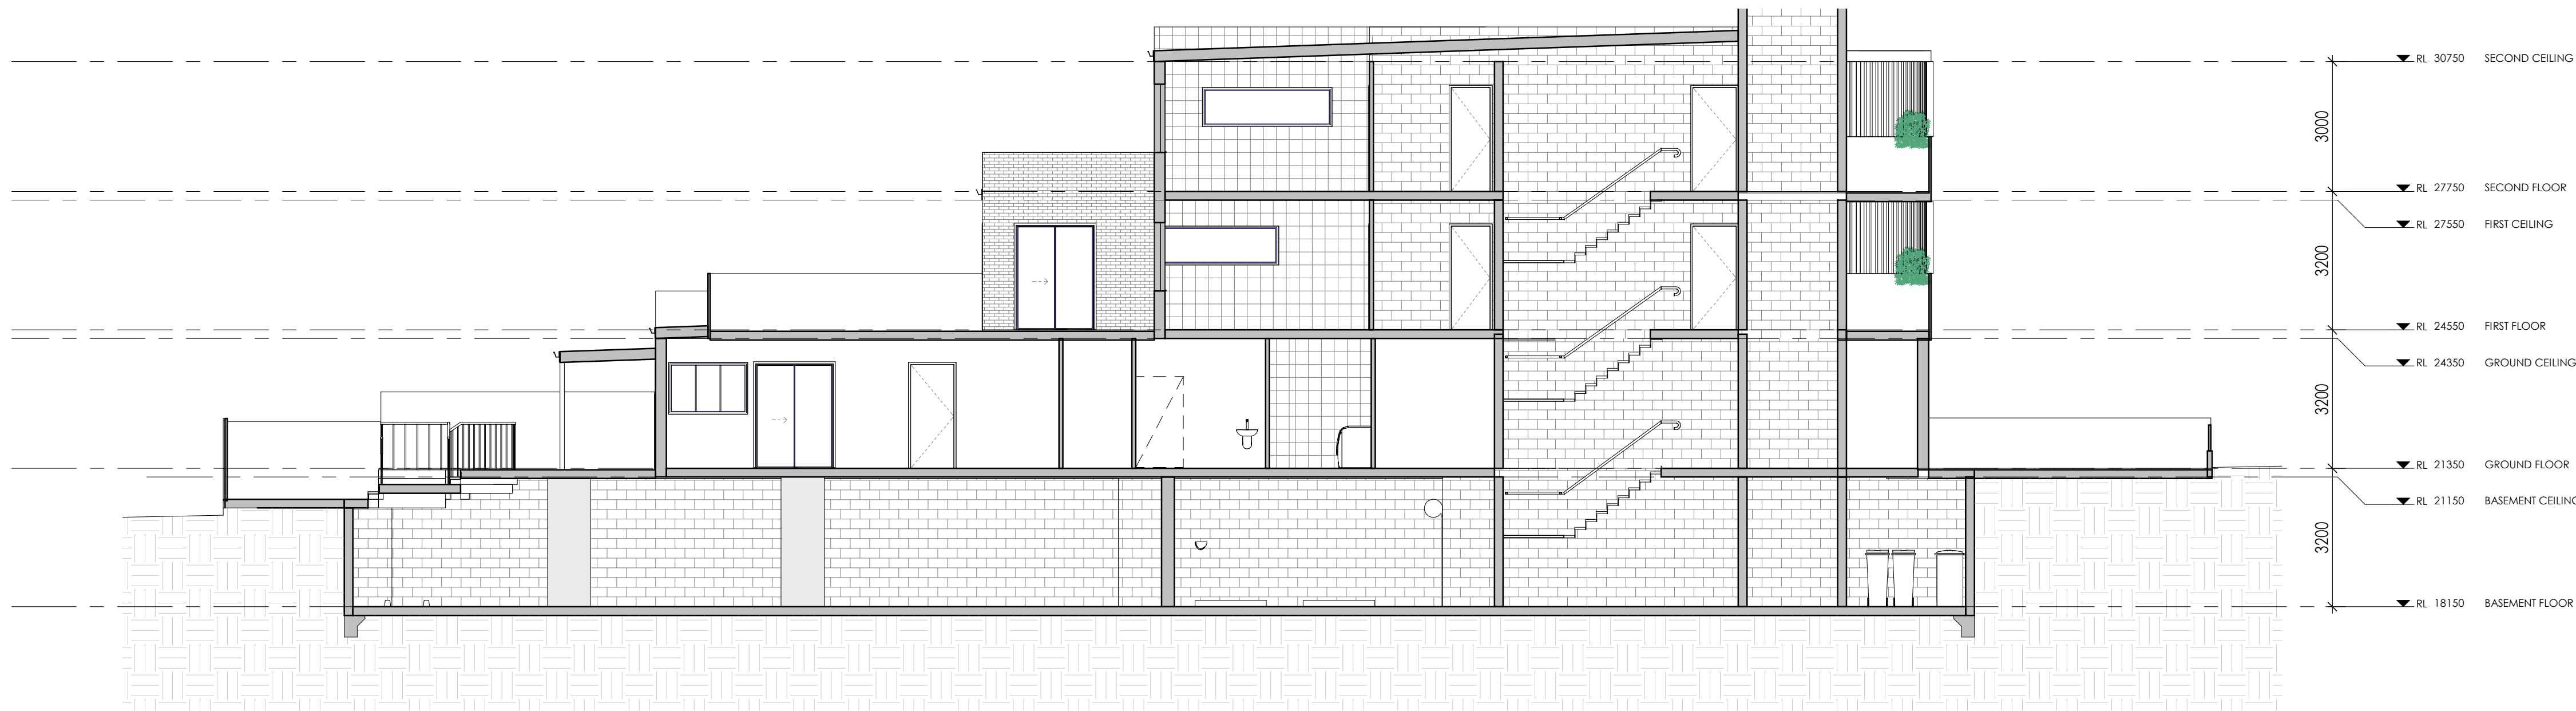

3 SECTION B-B
1 : 100

REV	DESCRIPTION	DATE
A	ISSUE FOR DA	6/10/2022




+61 2 9188 8250
bainidesign.com.au
info@bainidesign.com.au
18 Villiers St, Parramatta, NSW, 2150
PO BOX 2402, North Parramatta, NSW, 1750

PROJECT TITLE
PROPOSED CHILD CARE FACILITY
62 BOUNDARY STREET, PARRAMATTA
DRAWING TITLE
SECTIONS


PROJECT NUMBER
22103
DRAWING NUMBER
12
DRAWN BY
JM/AC
SCALE @ A1
As indicated
CHECKED BY
CB

THIS DRAWING IS COPYRIGHT AND THE PROPERTY OF BAINI DESIGN. ANY USE OF THIS DRAWING REQUIRES WRITTEN PERMISSION FROM BAINI DESIGN. LARGER SCALE DRAWINGS AND WRITTEN DIMENSIONS TAKE PREFERENCE. DO NOT SCALE FROM DRAWING. THIS DRAWING IS NOT FOR CONSTRUCTION. ALL DIMENSIONS TO BE VERIFIED ON SITE BEFORE COMMENCEMENT OF WORK. ALL DISCREPANCIES TO BE BROUGHT TO THE ATTENTION OF THE AUTHOR.


FOR DA APPROVAL

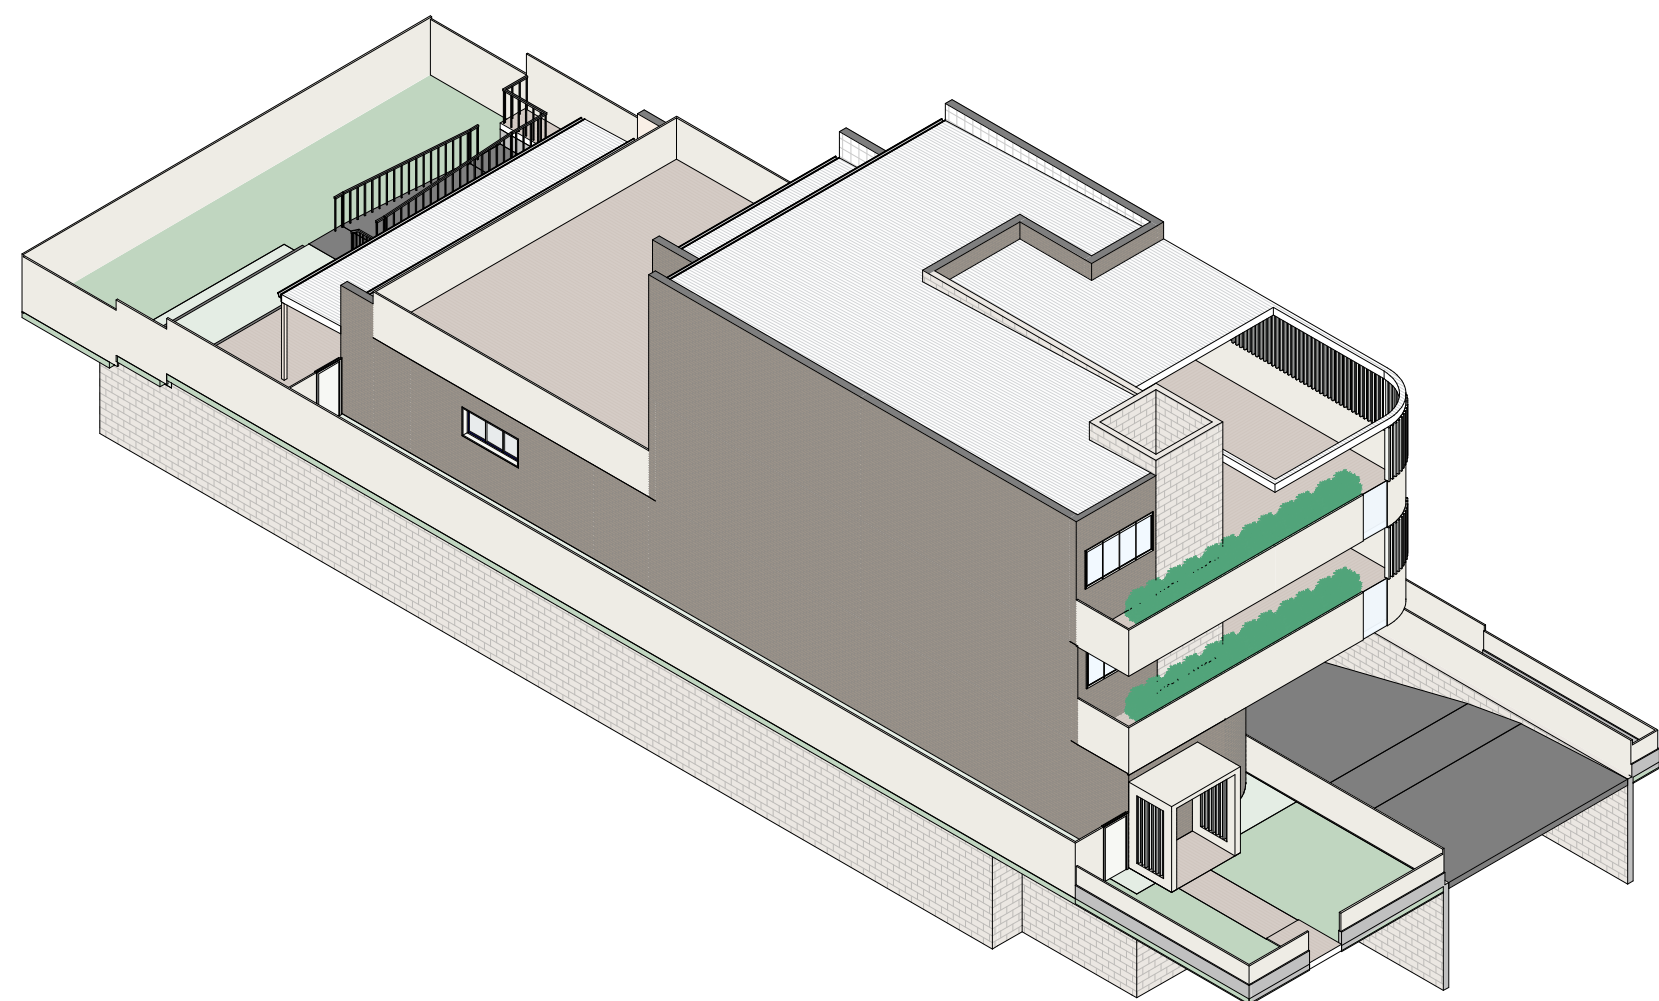

1 3D VIEW 1

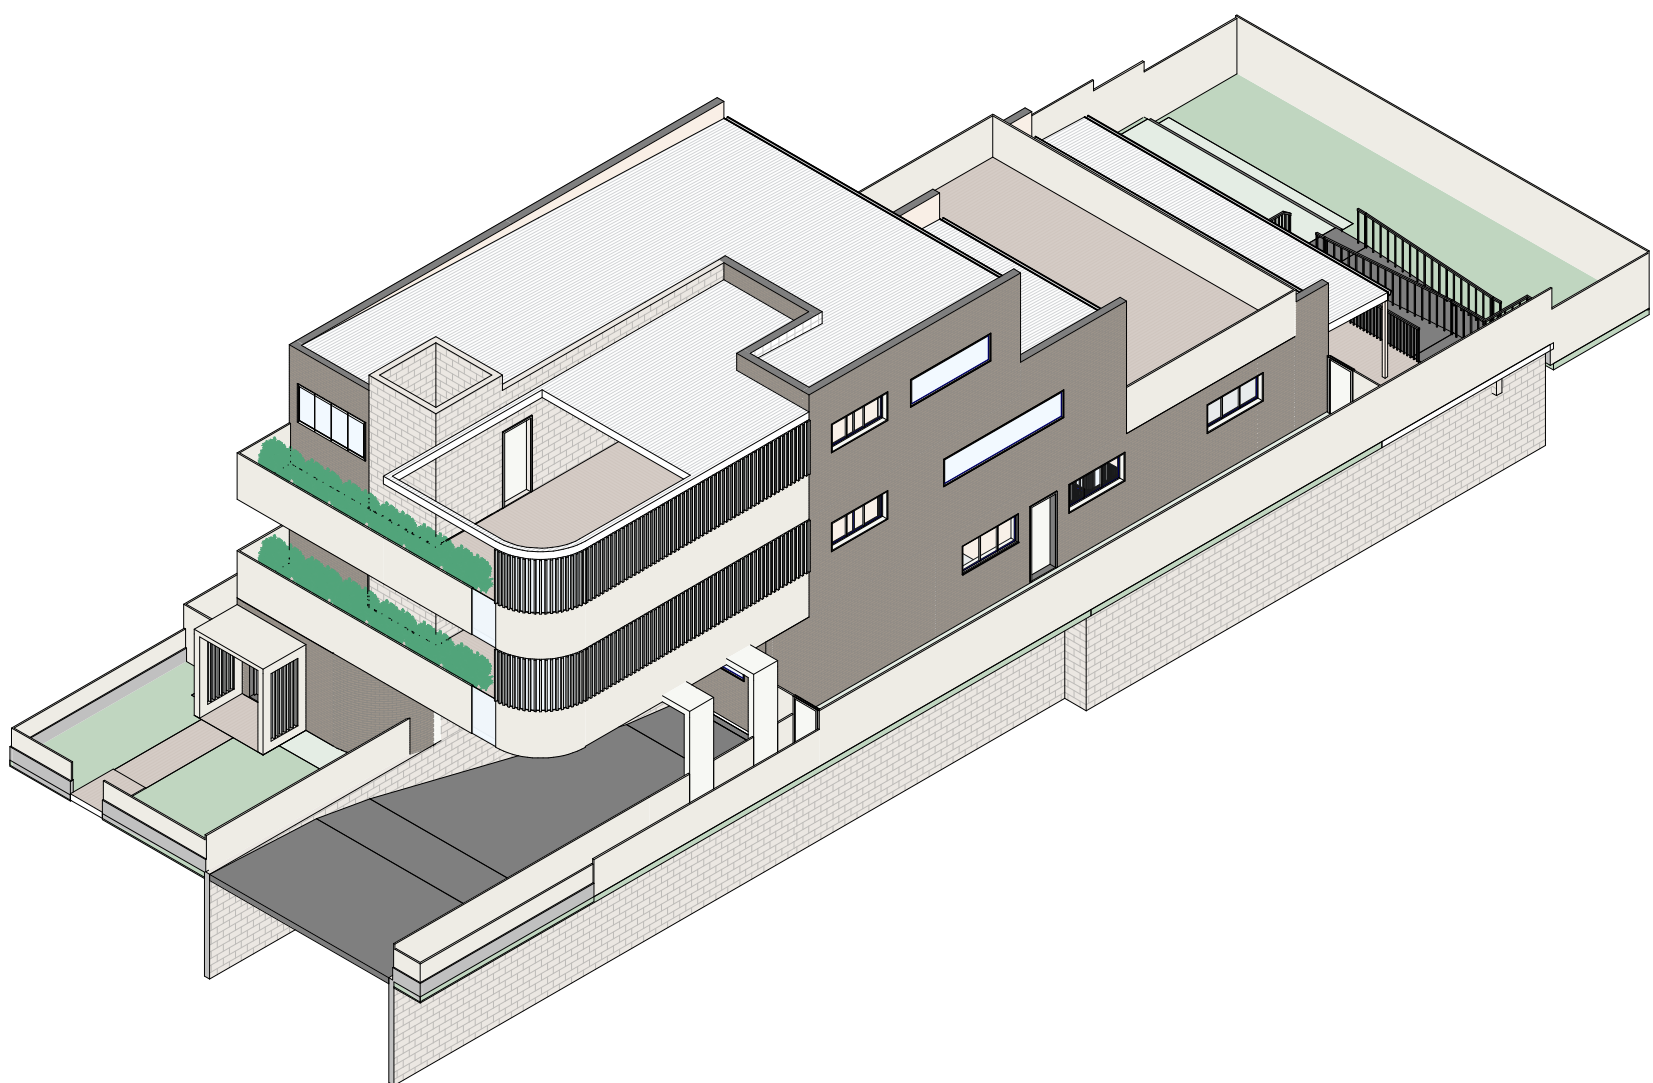


2 3D VIEW 2

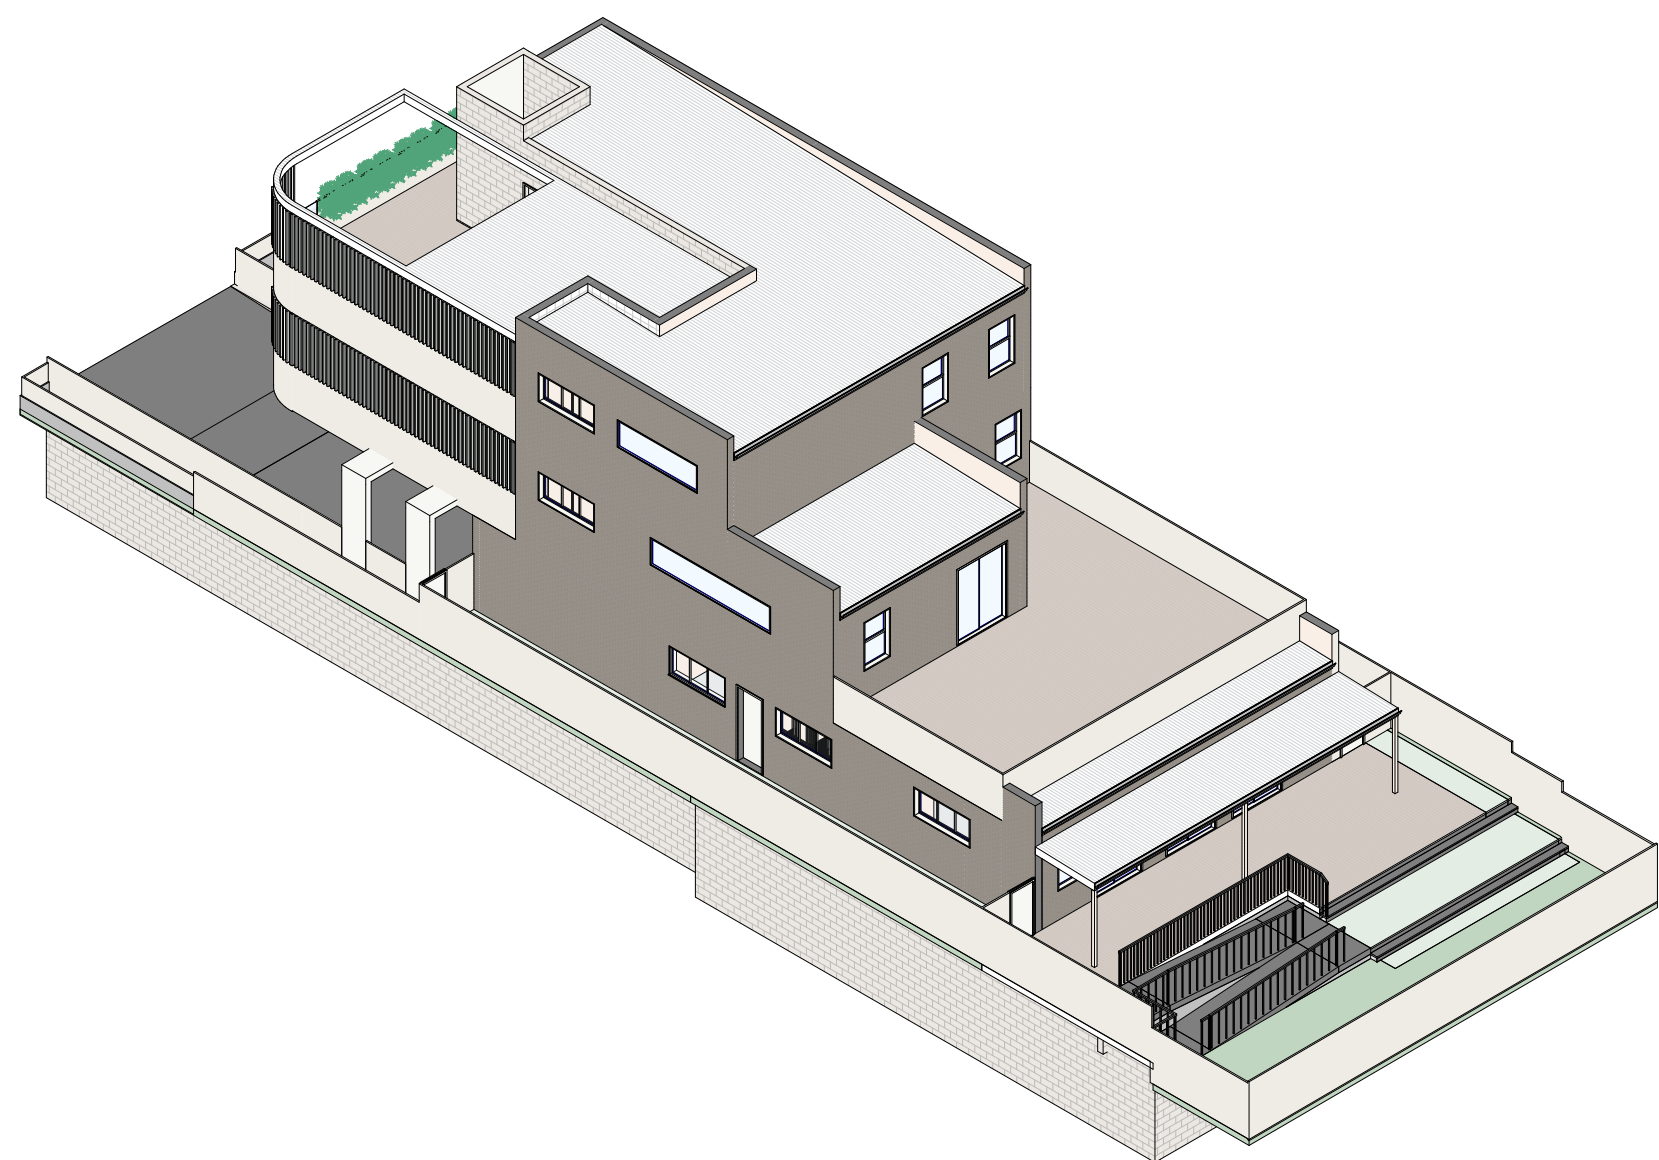

3 3D VIEW 3

REV	DESCRIPTION	DATE
A	ISSUE FOR DA	6/10/2022

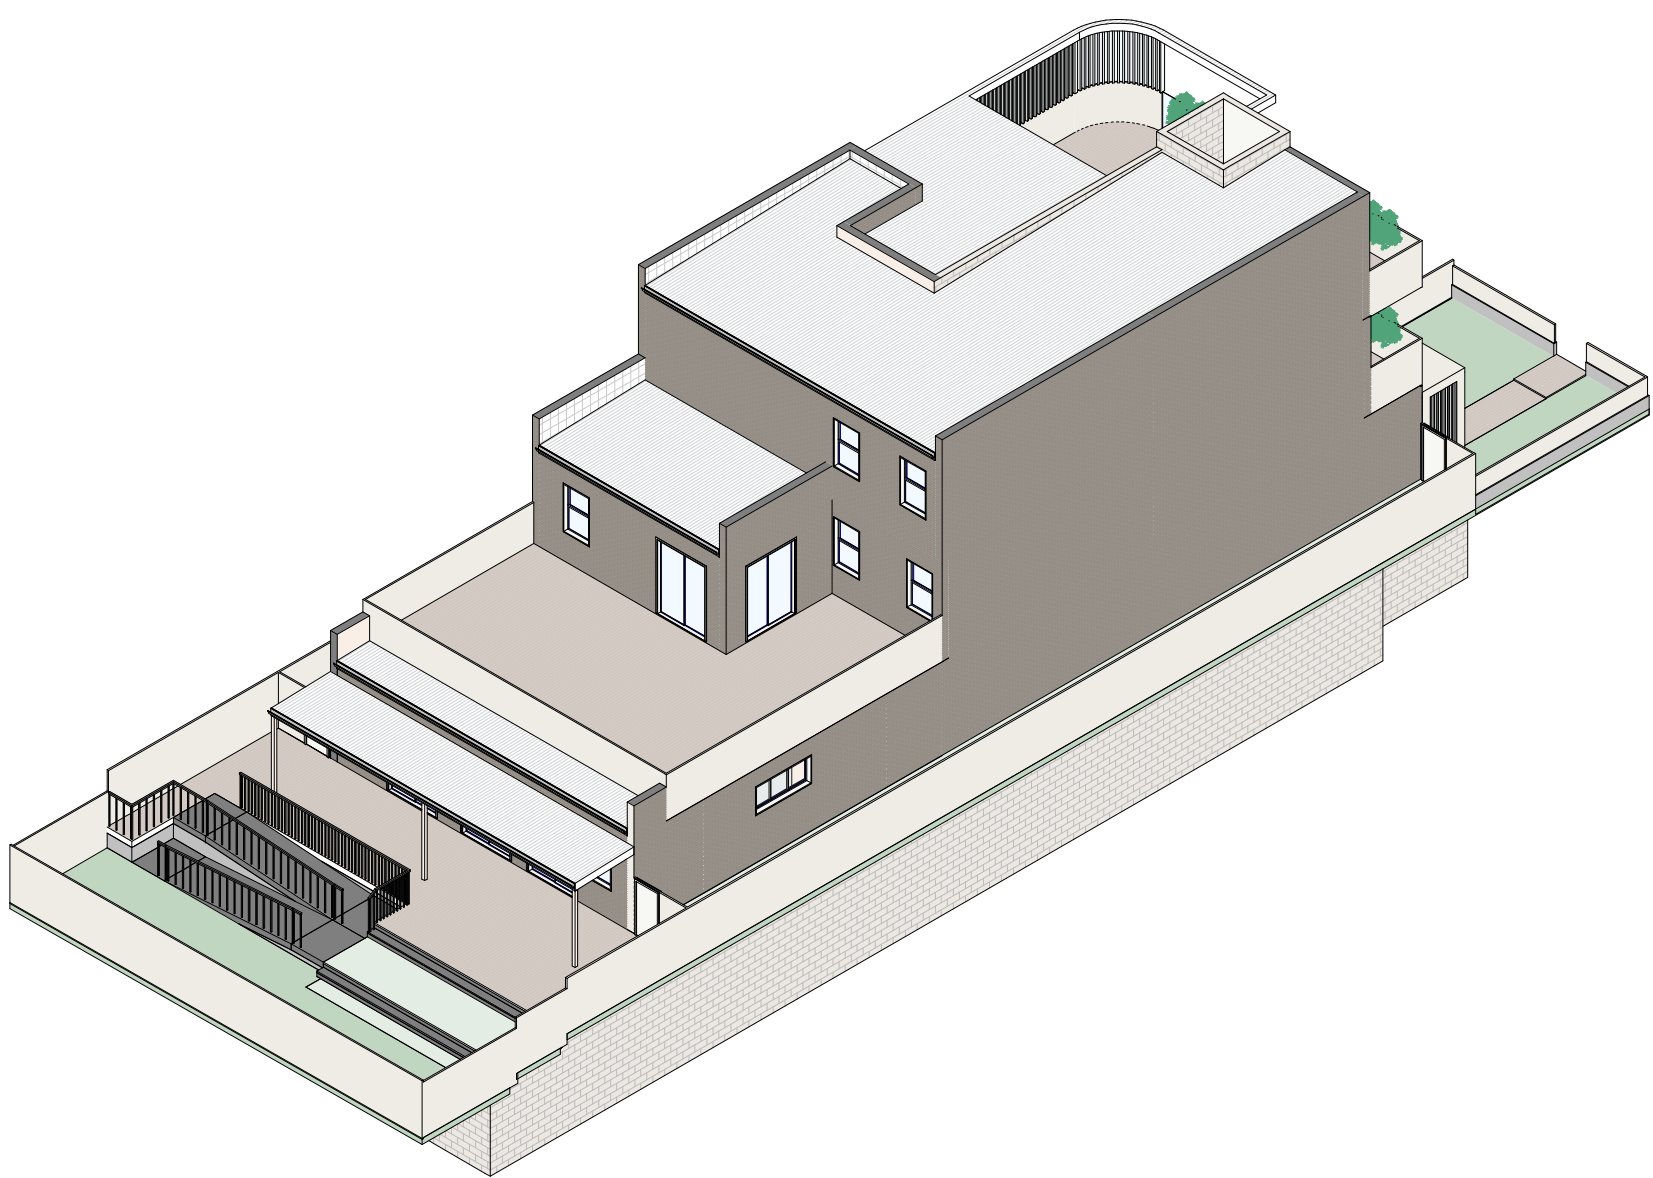

4 3D VIEW 4




+61 2 9188 8250
bainidesign.com.au
info@bainidesign.com.au
18 Villiers St, Parramatta, NSW, 2150
PO BOX 2402, North Parramatta, NSW, 1750

PROJECT TITLE
PROPOSED CHILD CARE FACILITY
62 BOUNDARY STREET, PARRAMATTA
DRAWING TITLE
3D PERSPECTIVES

PROJECT NUMBER
22103
DRAWING NUMBER
31
DRAWN BY
JM/AC
SCALE @ A1
CHECKED BY
CB

THIS DRAWING IS COPYRIGHT AND THE PROPERTY OF BAINI DESIGN. ANY USE OF THIS DRAWING REQUIRES WRITTEN PERMISSION FROM BAINI DESIGN. LARGER SCALE DRAWINGS AND WRITTEN DIMENSIONS TAKE PREFERENCE. DO NOT SCALE FROM DRAWING. THIS DRAWING IS NOT FOR CONSTRUCTION. ALL DIMENSIONS TO BE VERIFIED ON SITE BEFORE COMMENCEMENT OF WORK. ALL DISCREPANCIES TO BE BROUGHT TO THE ATTENTION OF THE AUTHOR.

FOR DA APPROVAL

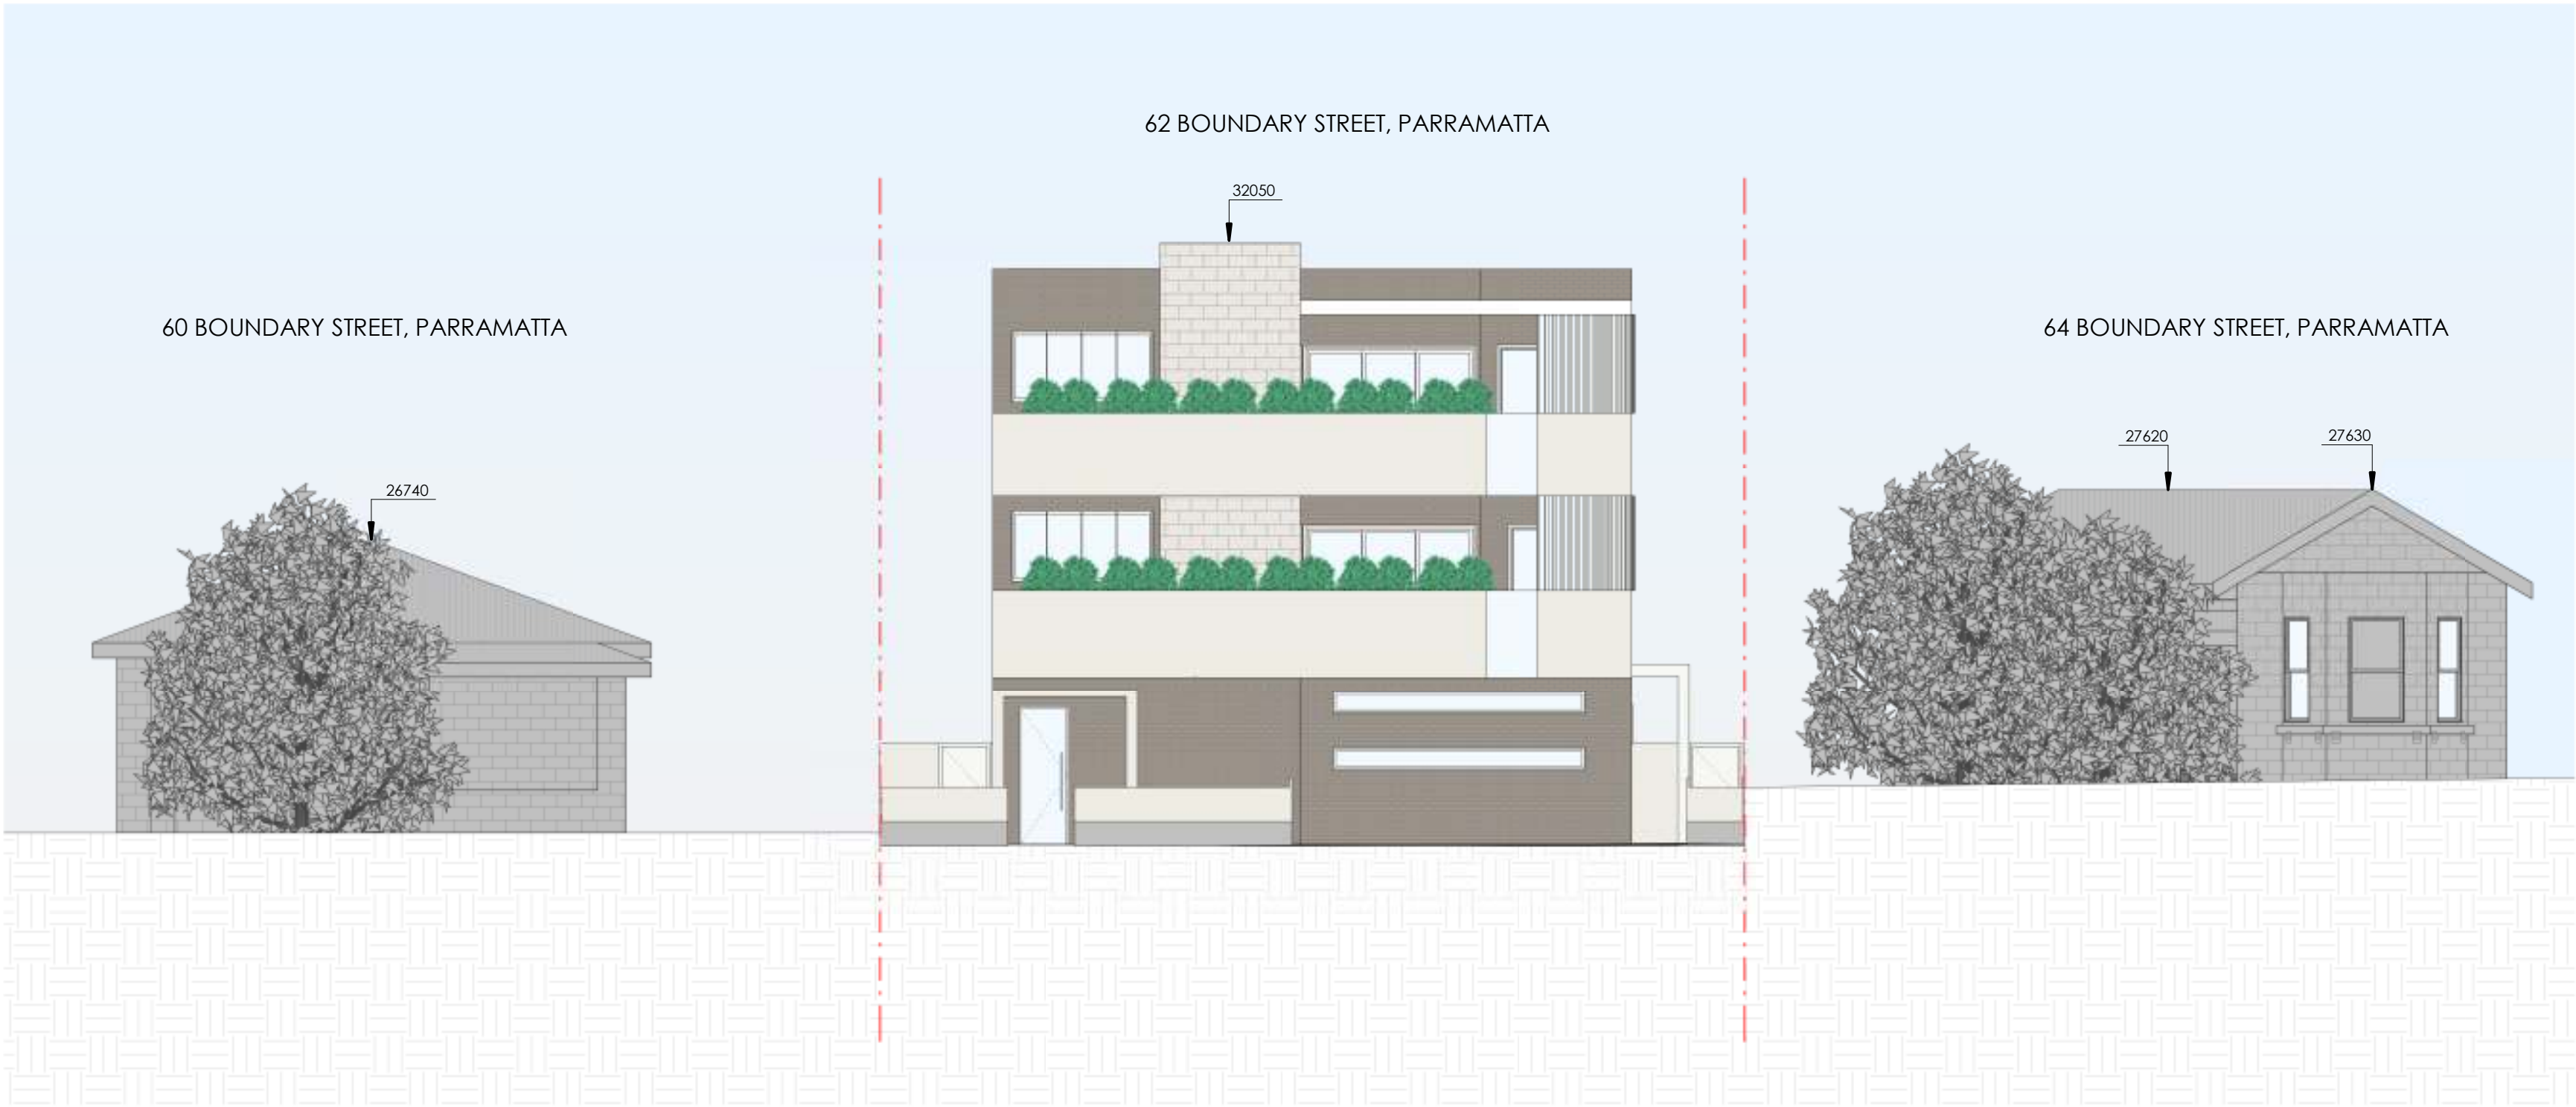


1 STREETScape ELEVATION
1 : 100

REV	DESCRIPTION	DATE
A	ISSUE FOR DA	6/10/2022



PROJECT TITLE
PROPOSED CHILD CARE FACILITY
62 BOUNDARY STREET, PARRAMATTA
DRAWING TITLE
STREETScape ELEVATION

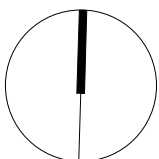

PROJECT NUMBER
22103
DRAWING NUMBER
32
DRAWN BY
JM/AC
SCALE @ A1
1 : 100
CHECKED BY
CB

THIS DRAWING IS COPYRIGHT AND THE PROPERTY OF BAINI DESIGN. ANY USE OF THIS DRAWING REQUIRES WRITTEN PERMISSION FROM BAINI DESIGN. LARGER SCALE DRAWINGS AND WRITTEN DIMENSIONS TAKE PREFERENCE. DO NOT SCALE FROM DRAWING. THIS DRAWING IS NOT FOR CONSTRUCTION. ALL DIMENSIONS TO BE VERIFIED ON SITE BEFORE COMMENCEMENT OF WORK. ALL DISCREPANCIES TO BE BROUGHT TO THE ATTENTION OF THE AUTHOR.