


Recent revision history			
#	Status	Description	Date
1		ISSUED FOR PRELIMINARY DA	02/12/22
2		ISSUED FOR DA	17/03/23

Notes
 Copyright © Woods Bagot 2018
 All Rights Reserved
 No material may be reproduced without prior permission
 Contractor must verify all dimensions on site before commencing work or preparing shop drawings.
 Do not scale drawings.

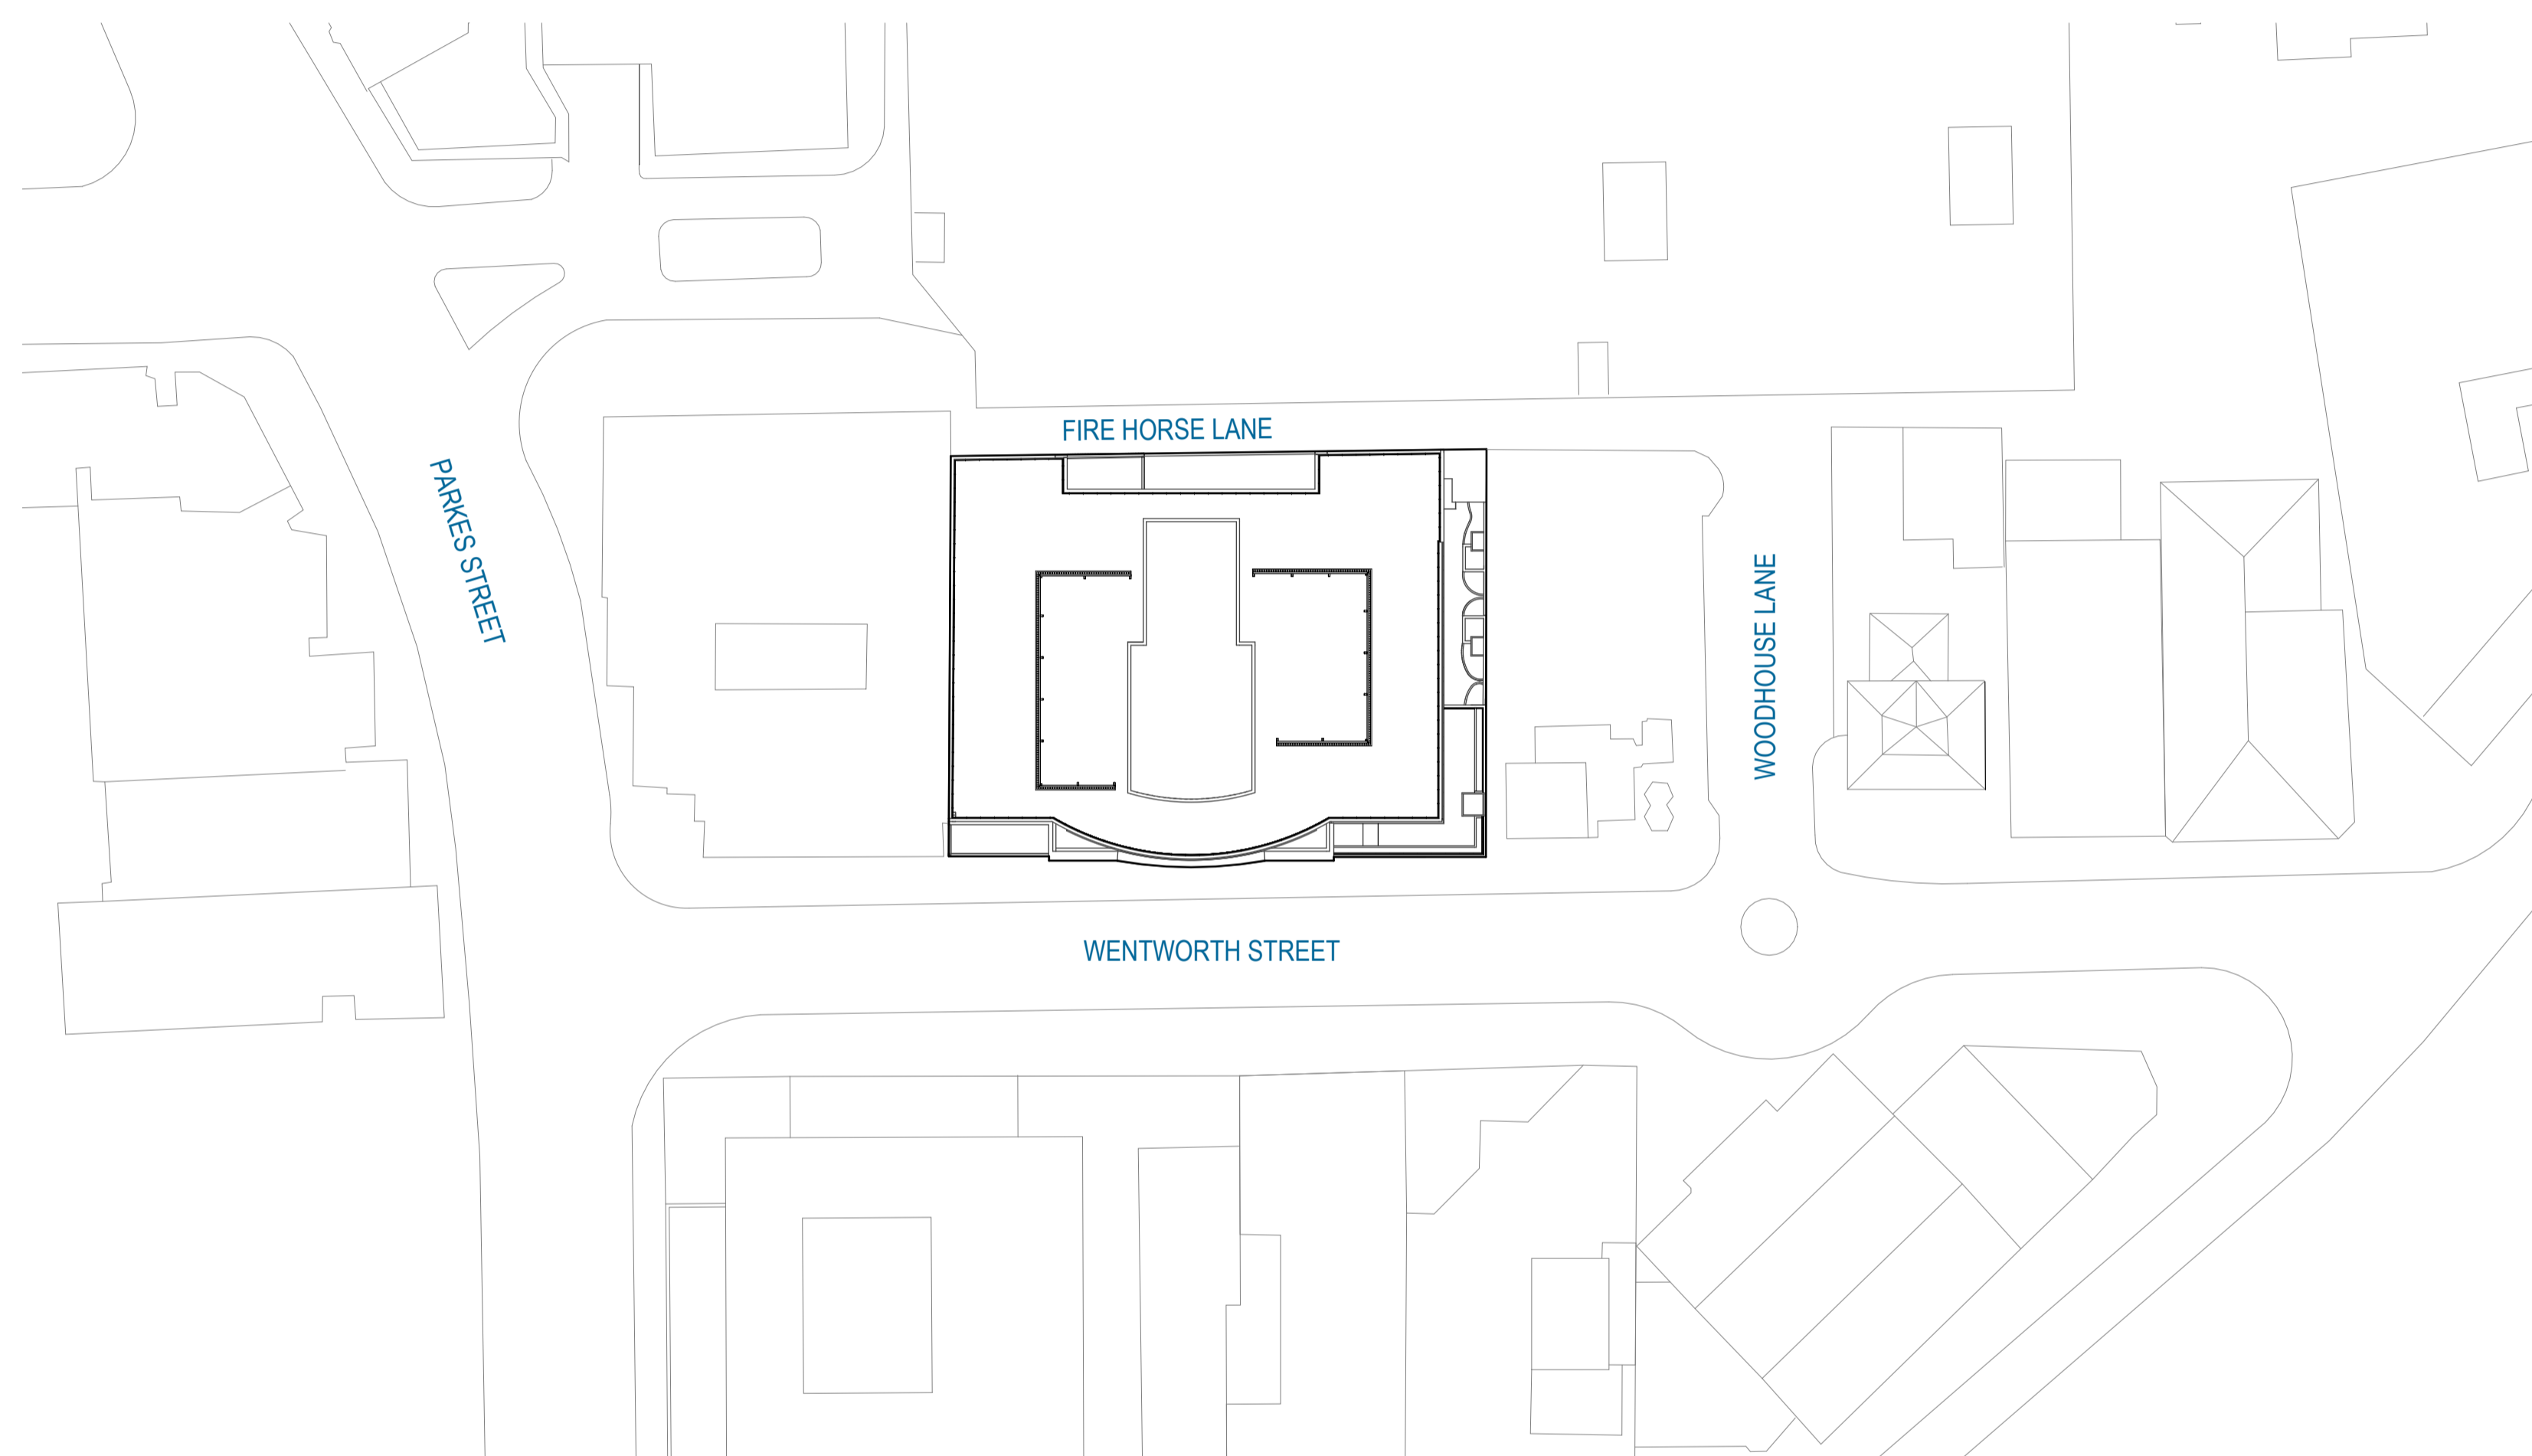

Project
FUTURE WORKPLACE
 9 Wentworth Street Parramatta
 NSW 2150


Client
 CITY OF PARRAMATTA COUNCIL



Project number	Size check
121622	25mm
Checked	Approved
MG	LJ
	A1
	1 : 500

Sheet title
**OVERALL ARRANGEMENT
 LOCATION PLAN**

Sheet number	Revision
A-10-00-00	2
Status	DA

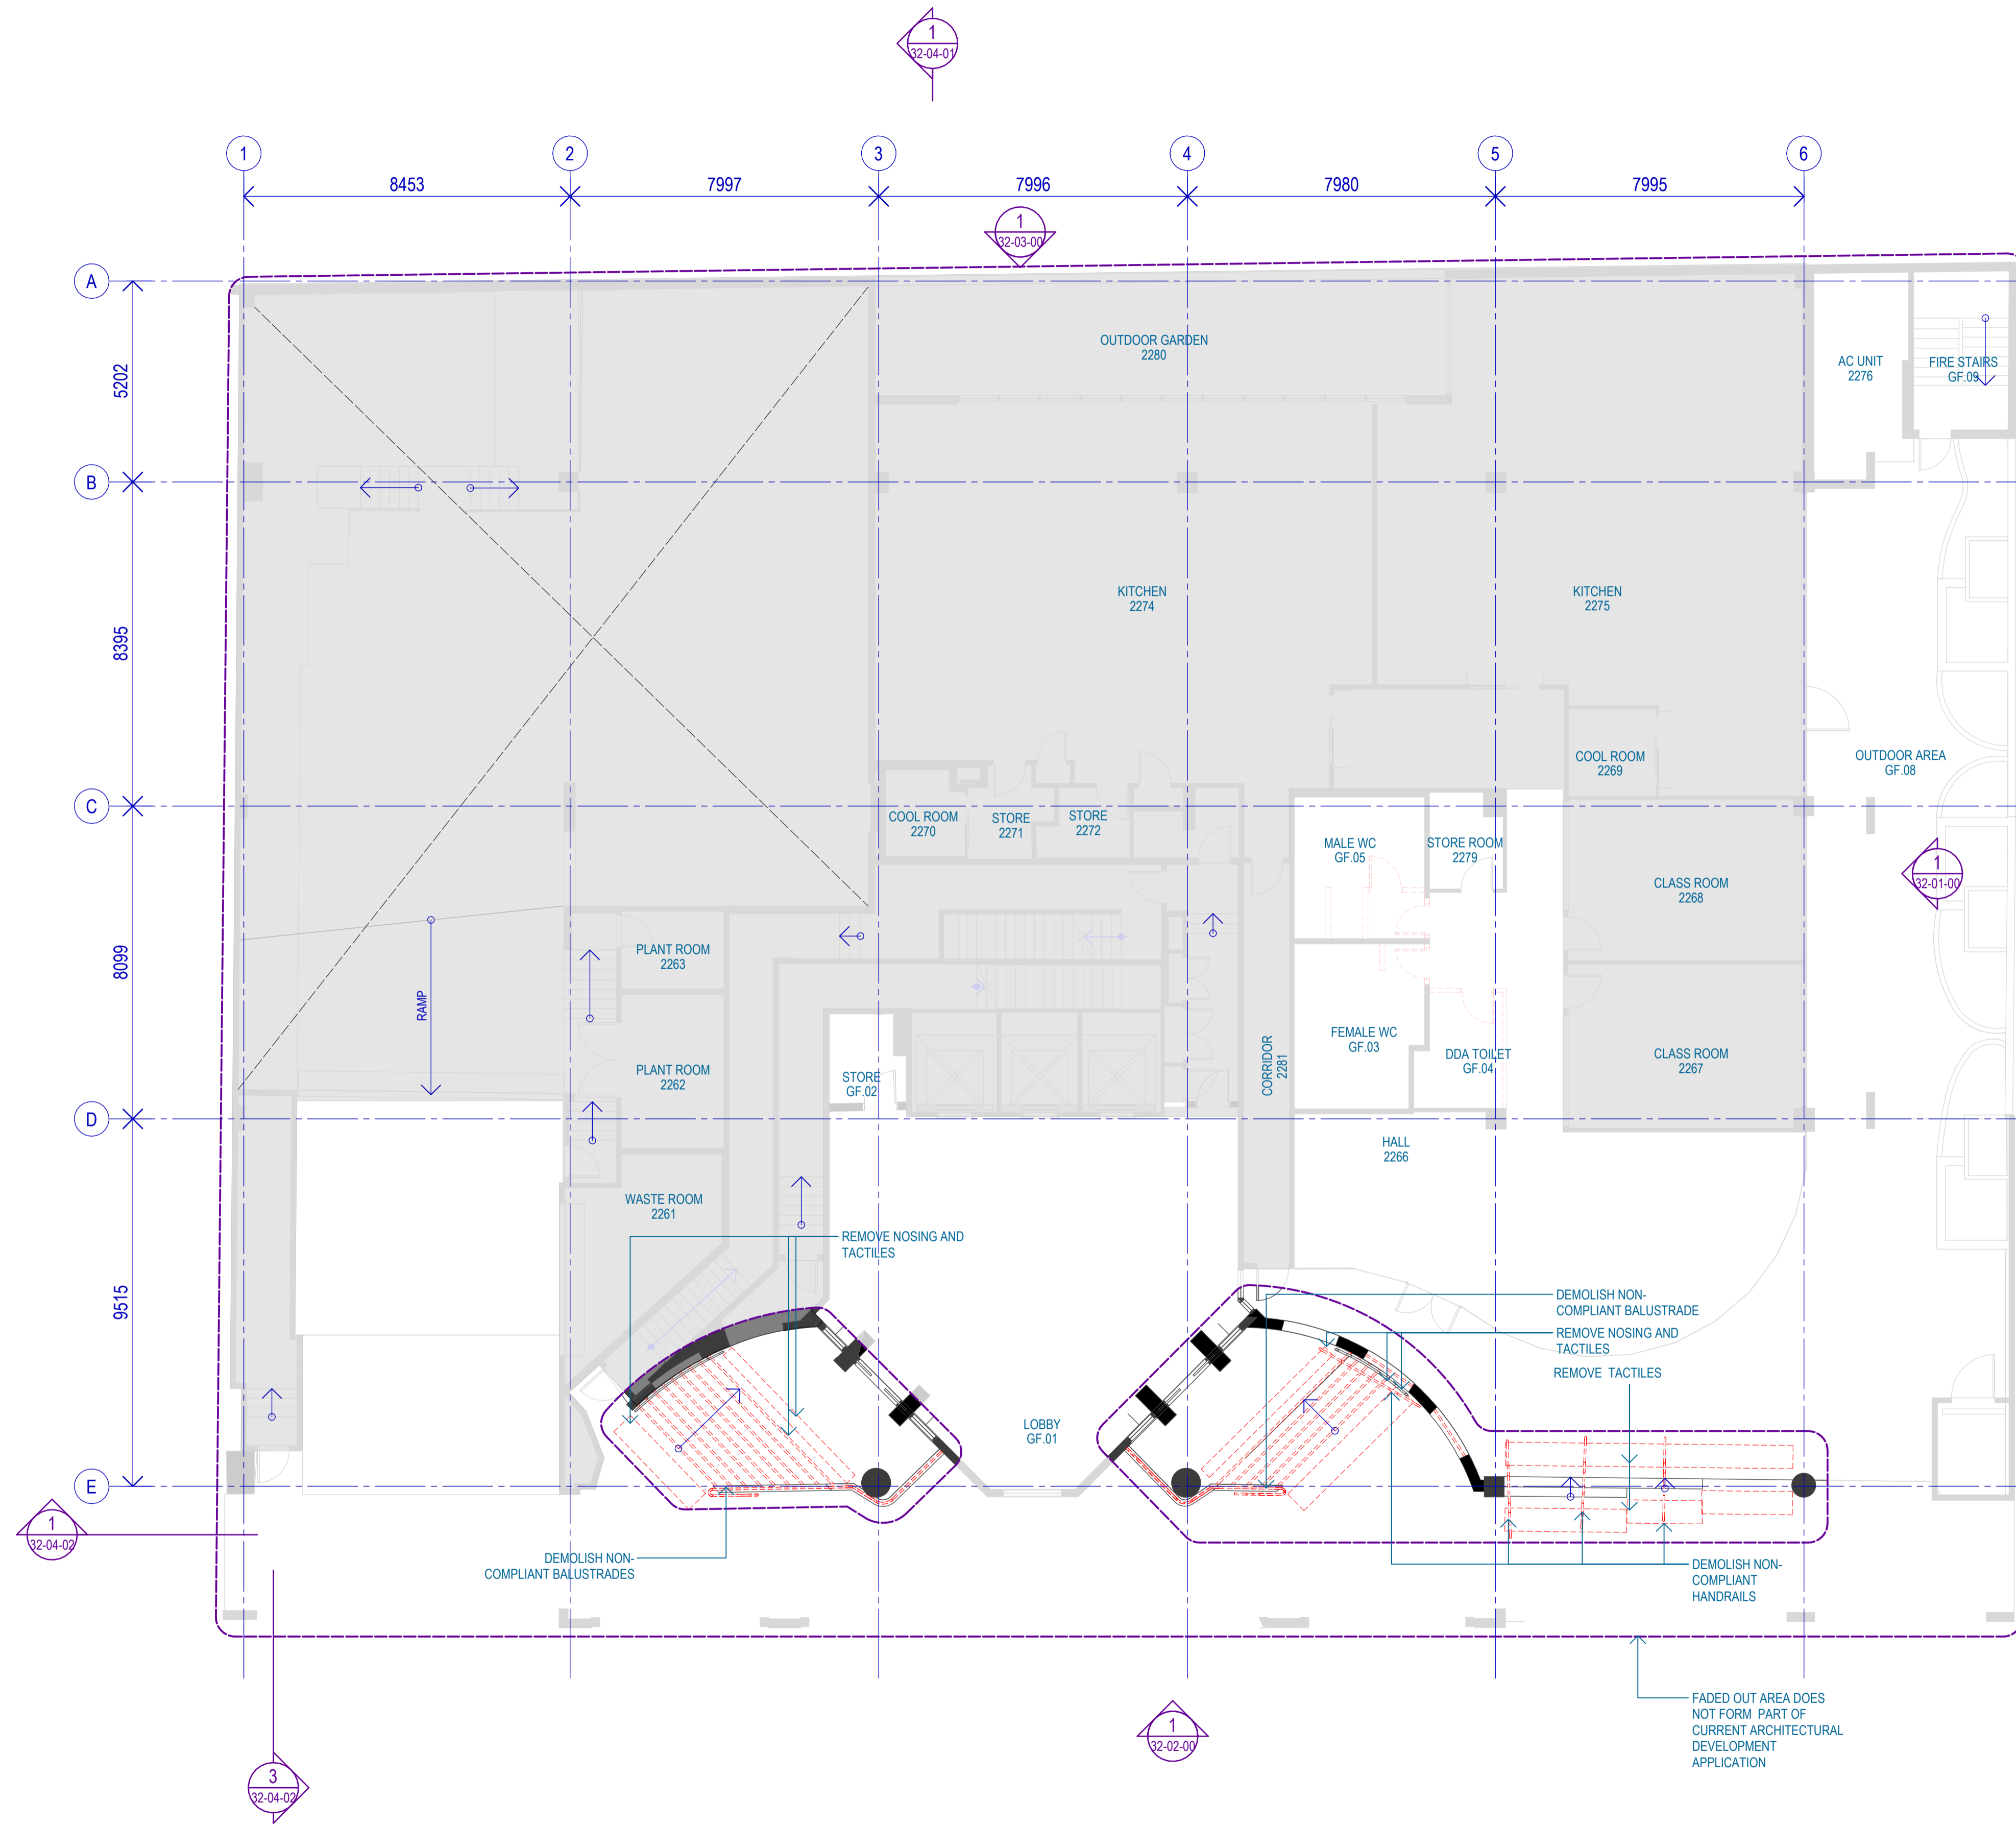

Recent revision history	Description	Date
# 1	ISSUED FOR PRELIMINARY DA	02/12/22
2	ISSUED FOR DA	17/03/23

Notes
 Copyright © Woods Bagot 2018
 All Rights Reserved
 No material may be reproduced without prior permission
 Contractor must verify all dimensions on site before commencing work or preparing shop drawings.
 Do not scale drawings.

EXISTING CONDITIONS AND DEMOLITION PLANS LEGEND

- OUT OF SCOPE
- DEMOLISHED ELEMENT

GENERAL NOTE

1. DRAWINGS TO BE READ IN CONJUNCTION WITH ELEVATIONS AND SECTIONS.
2. DRAWINGS TO BE PRINTED IN COLOUR.
3. FADED OUT AREAS ARE EXCLUDED FROM THE SCOPE OF DA SUBMISSION


Project
FUTURE WORKPLACE
 9 Wentworth Street Parramatta
 NSW 2150

Client
CITY OF PARRAMATTA COUNCIL

Issuer
W-B
WOODS BAGOT

Project number	Size check
121622	25mm
Checked MG	Approved LJ
Sheet size A1	Scale 1:100

Sheet title
GENERAL ARRANGEMENT EXISTING CONDITIONS AND DEMOLITION PLAN - GROUND FLOOR - DA
Sheet number A-20-00-01
Revision 2
Status DA

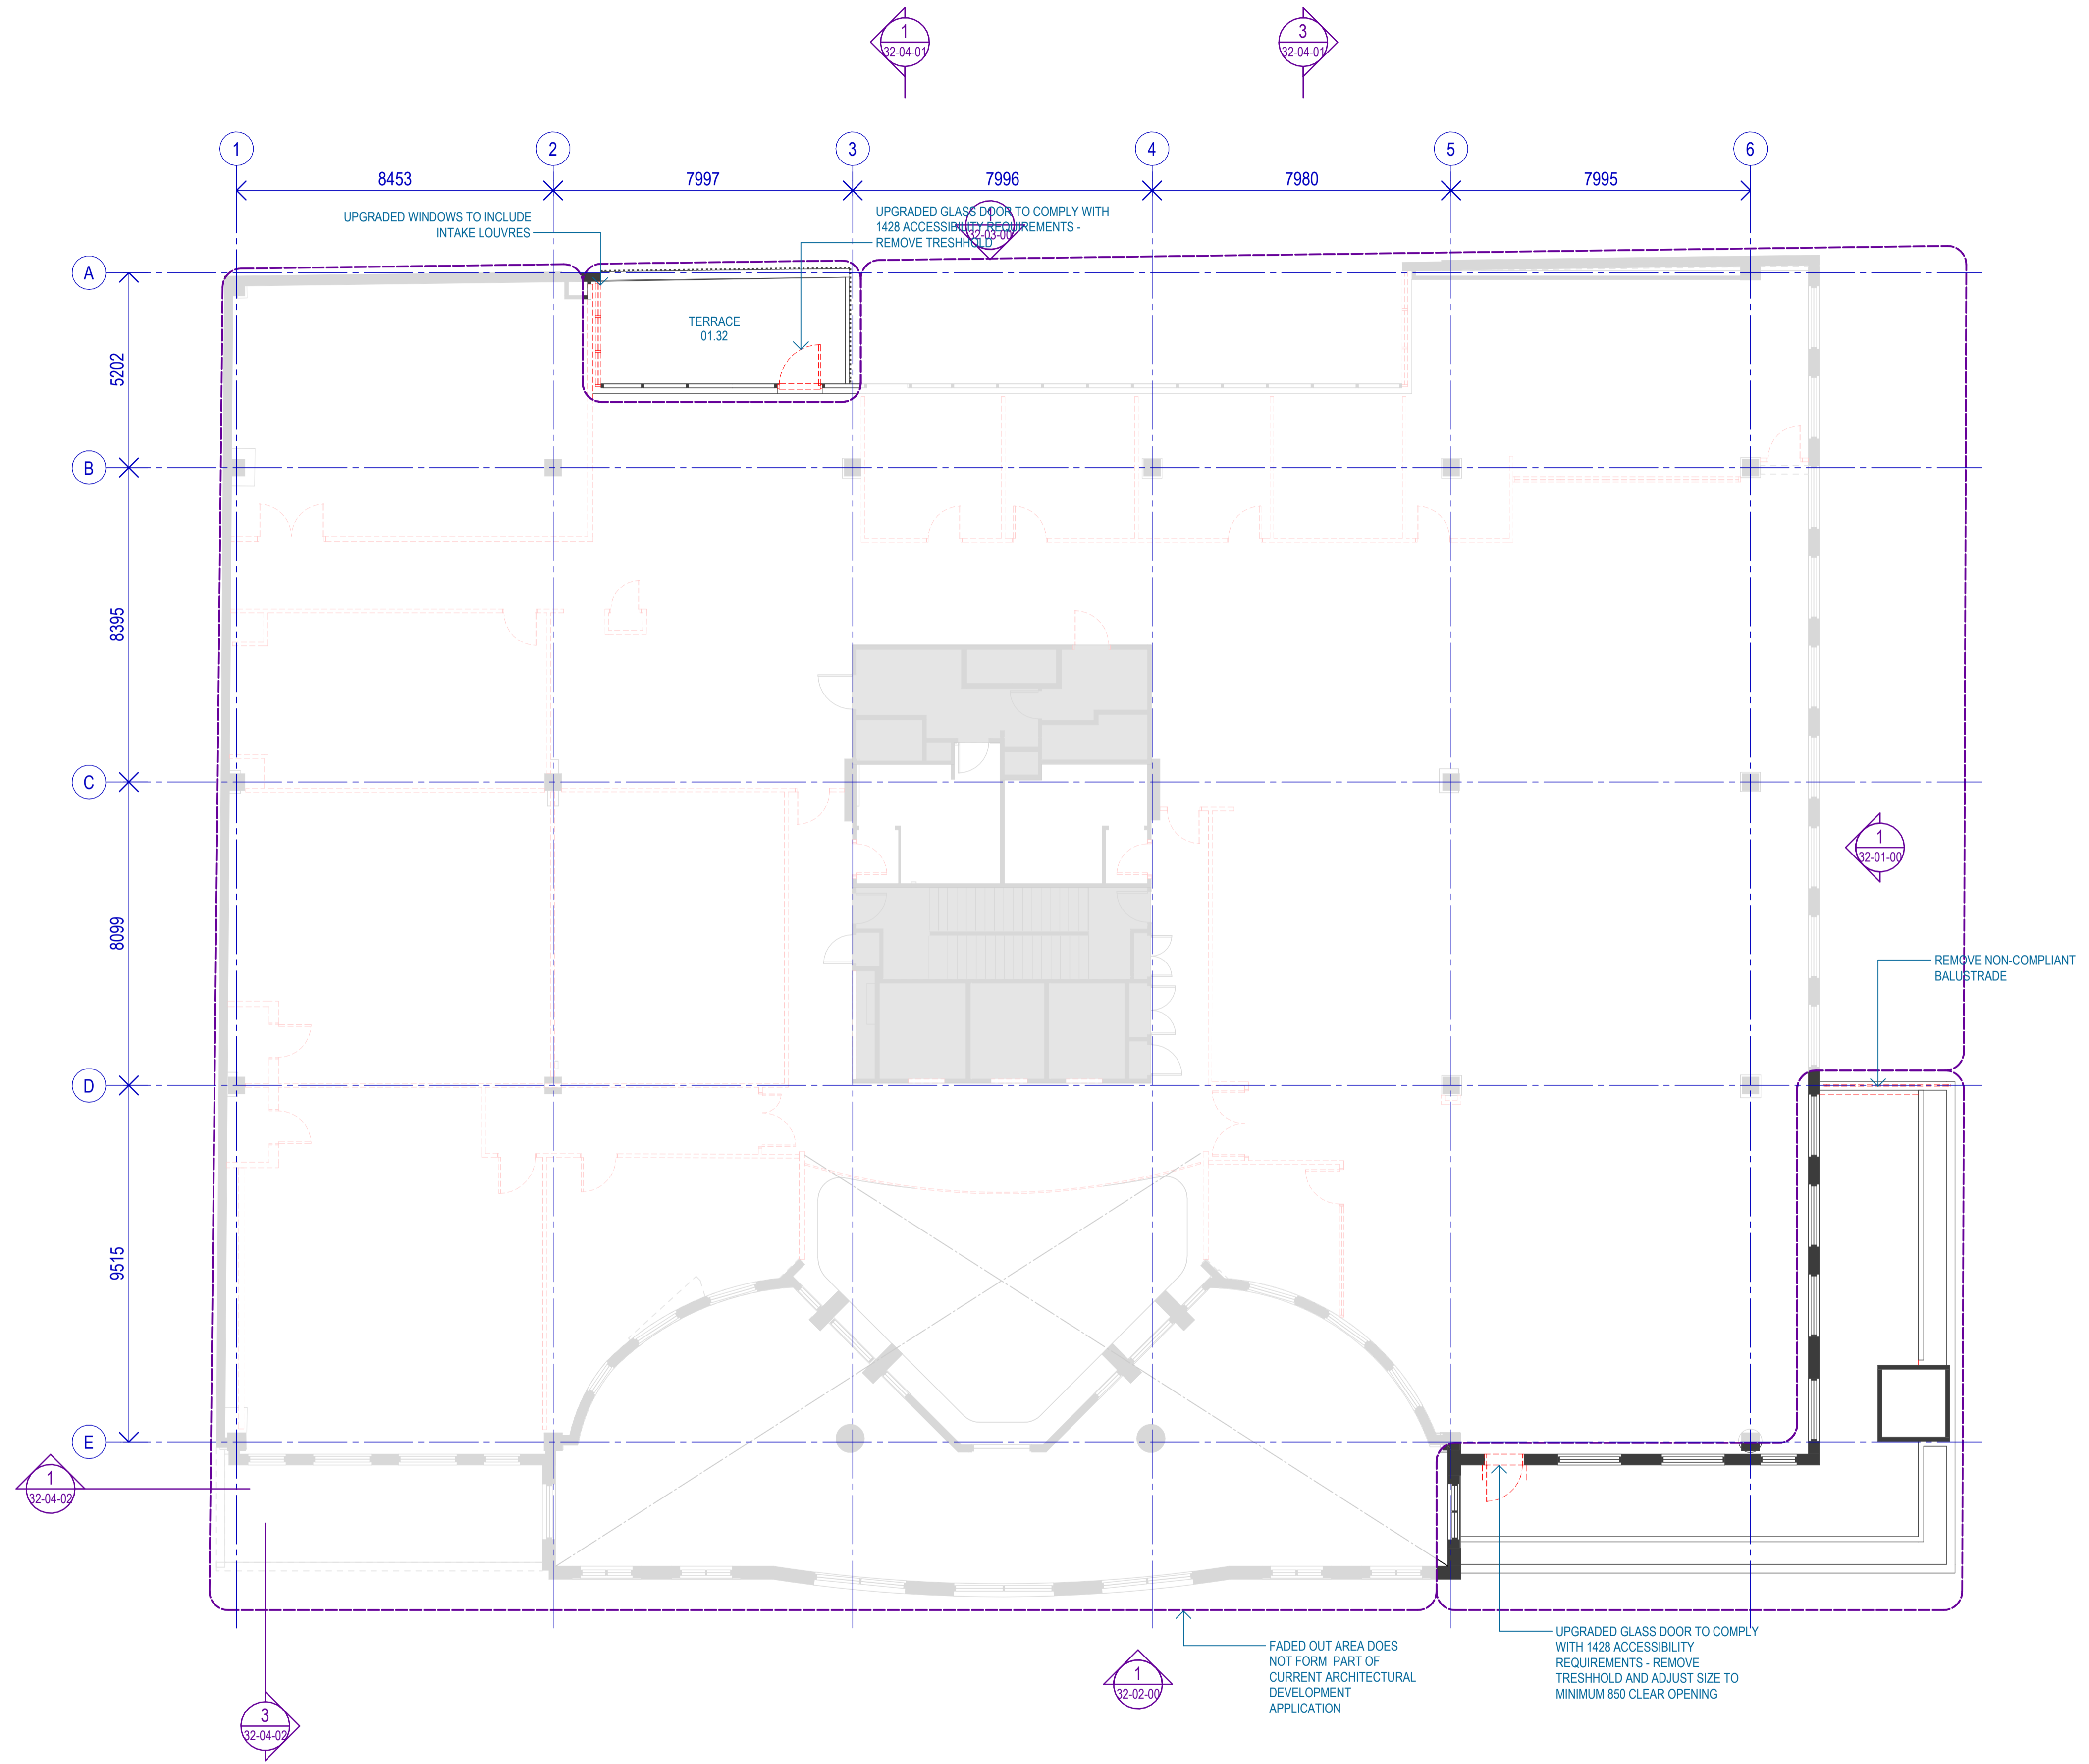

Recent revision history		
#	Status	Description
1	ISSUED FOR PRELIMINARY DA	02/12/22
2	ISSUED FOR DA	17/03/23

Notes
 Copyright © Woods Bagot 2018
 All Rights Reserved
 No material may be reproduced without prior permission
 Contractor must verify all dimensions on site before commencing work or preparing shop drawings.
 Do not scale drawings.

EXISTING CONDITIONS AND DEMOLITION PLANS LEGEND

- OUT OF SCOPE
- DEMOLISHED ELEMENT

GENERAL NOTE

1. DRAWINGS TO BE READ IN CONJUNCTION WITH ELEVATIONS AND SECTIONS.
2. DRAWINGS TO BE PRINTED IN COLOUR.
3. FADED OUT AREAS ARE EXCLUDED FROM THE SCOPE OF DA SUBMISSION

Project
FUTURE WORKPLACE
 9 Wentworth Street Parramatta
 NSW 2150


Client
CITY OF PARRAMATTA COUNCIL

Issuer
W-B
WOODS BAGOT

Project number	Size check
121622	25mm
Checked MG	Approved LJ
Sheet size A1	Scale 1:100

Sheet title
**GENERAL ARRANGEMENT
 EXISTING CONDITIONS AND
 DEMOLITION PLAN - LEVEL 1 - DA**

Sheet number	Revision
A-20-01-01	2
Status DA	

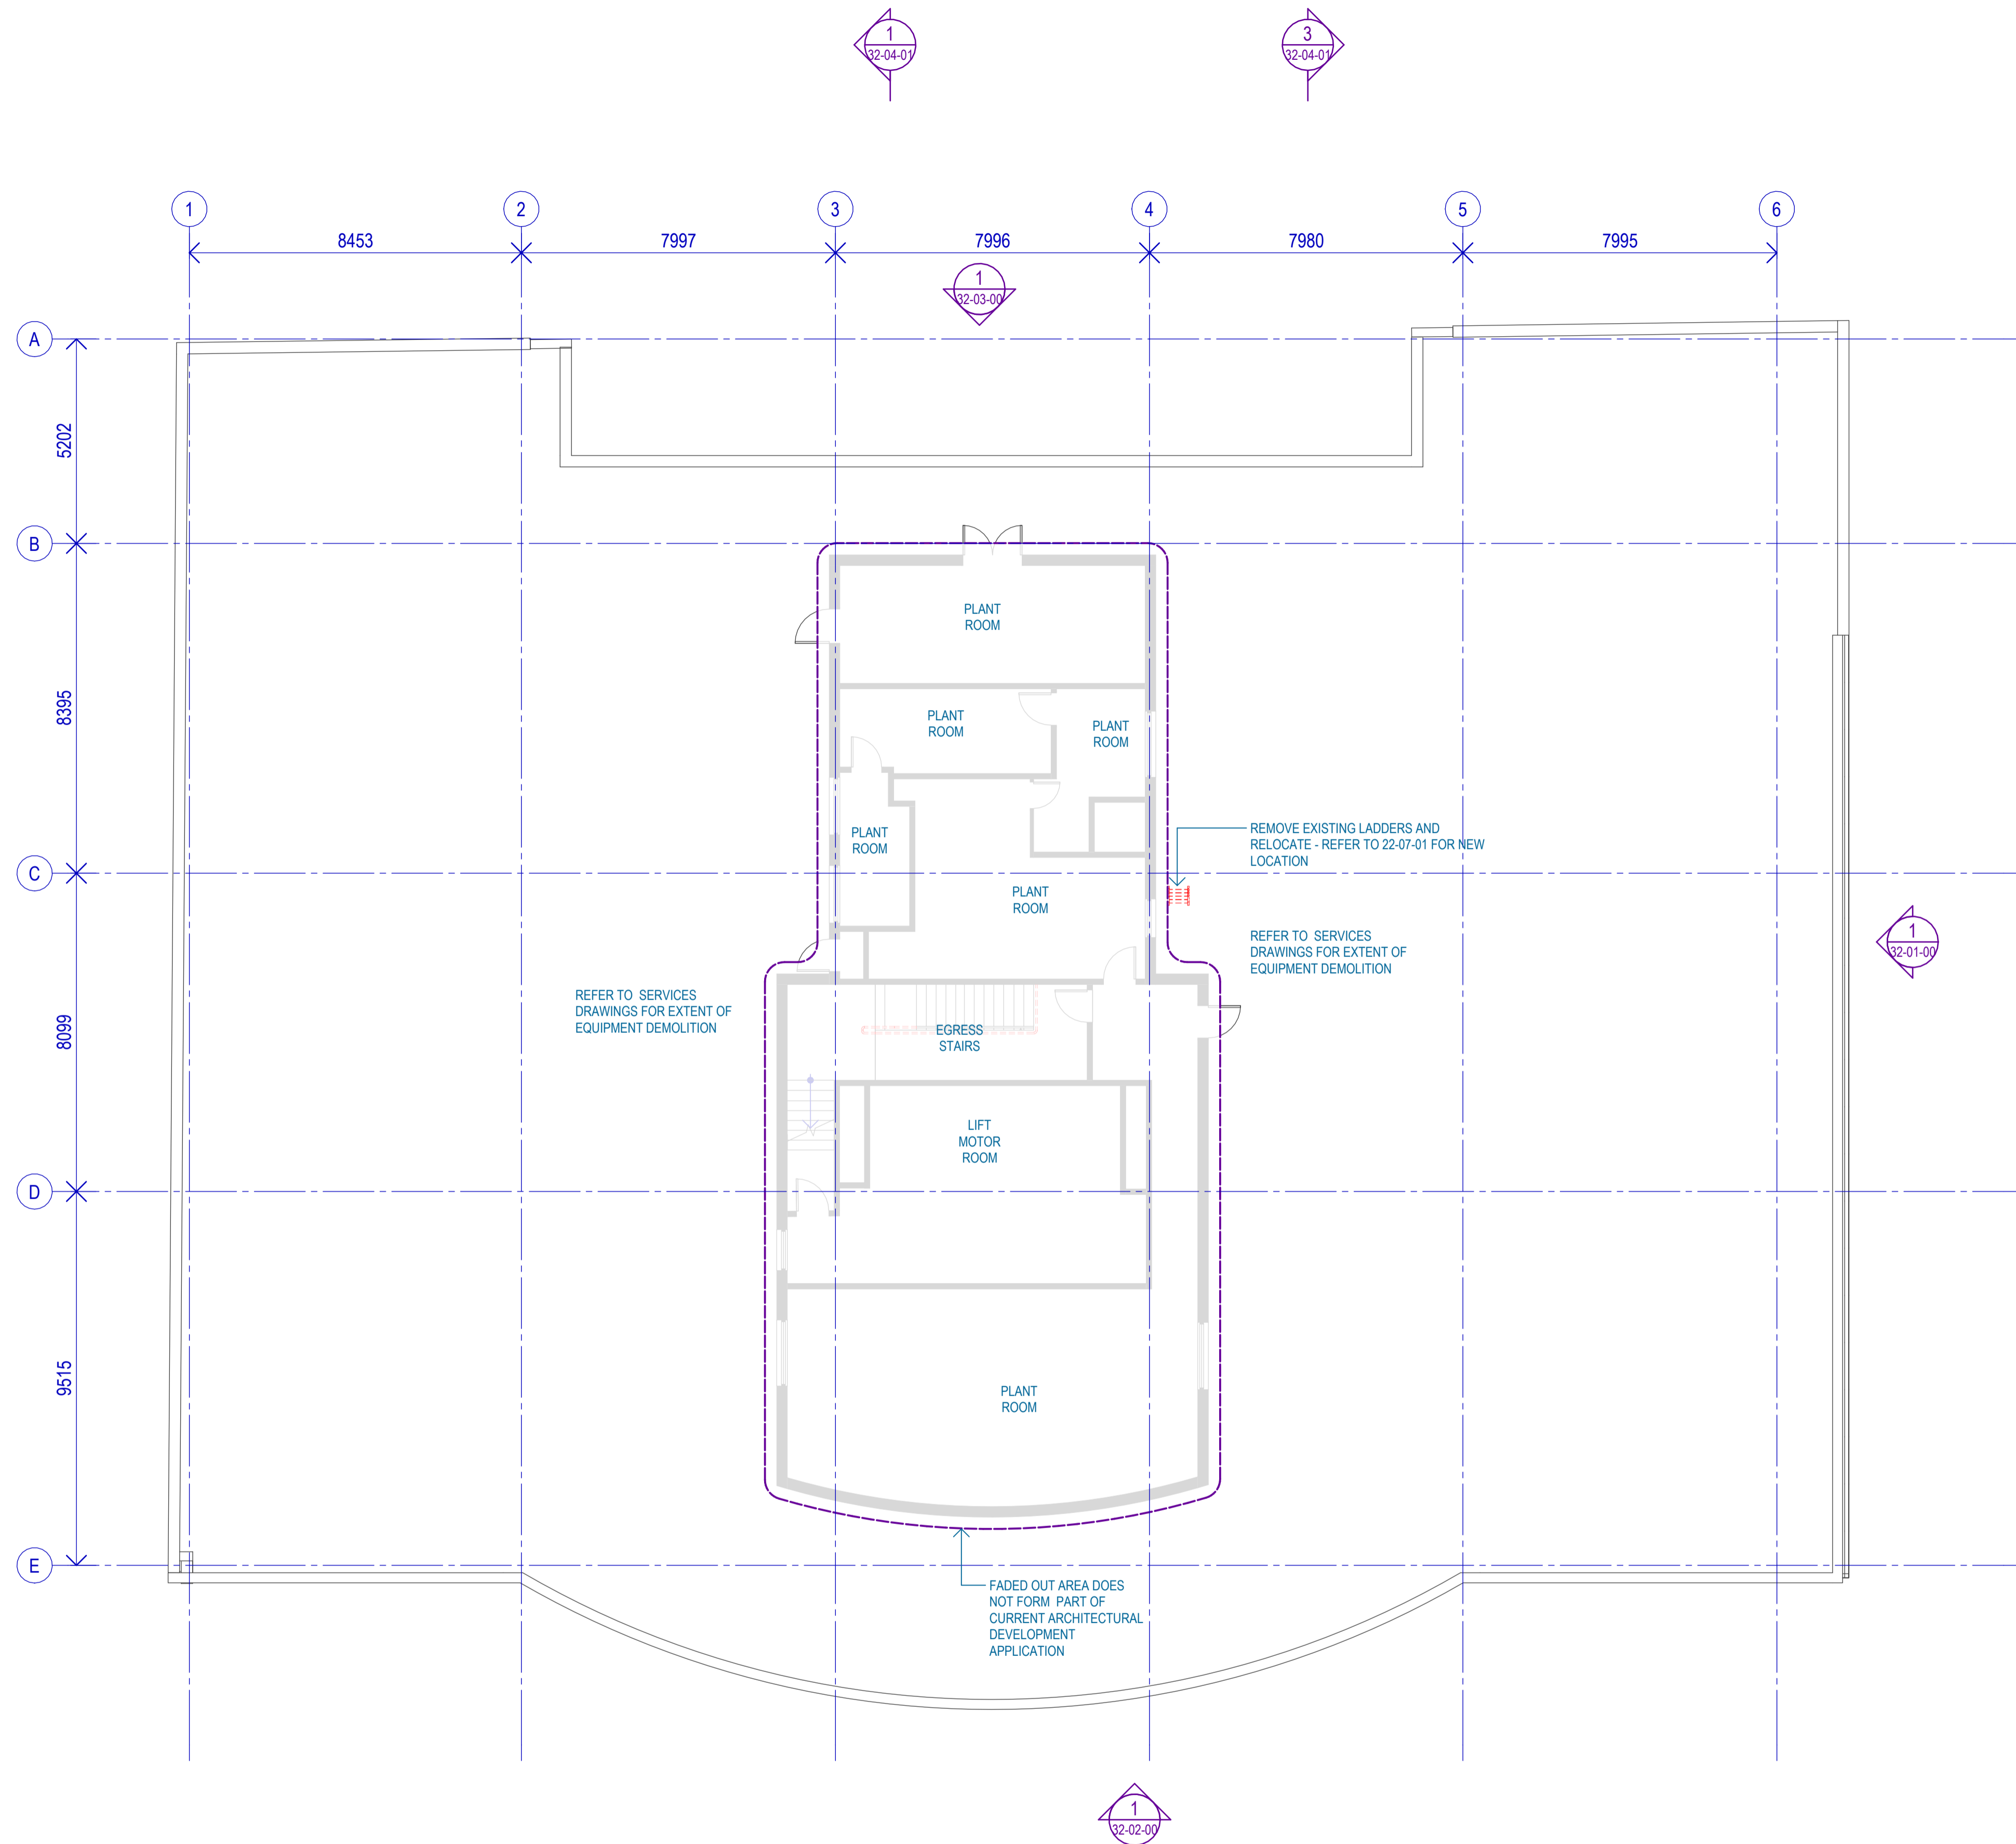

Recent revision history	#	Status	Description	Date
	1		ISSUED FOR PRELIMINARY DA	02/12/22
	2		ISSUED FOR DA	17/03/23

Notes
 Copyright © Woods Bagot 2018
 All Rights Reserved
 No material may be reproduced without prior permission
 Contractor must verify all dimensions on site before commencing work or preparing shop drawings.
 Do not scale drawings.

EXISTING CONDITIONS AND DEMOLITION PLANS LEGEND

- OUT OF SCOPE
- DEMOLISHED ELEMENT

GENERAL NOTE

1. DRAWINGS TO BE READ IN CONJUNCTION WITH ELEVATIONS AND SECTIONS.
2. DRAWINGS TO BE PRINTED IN COLOUR.
3. FADED OUT AREAS ARE EXCLUDED FROM THE SCOPE OF DA SUBMISSION

Project
FUTURE WORKPLACE
 9 Wentworth Street Parramatta
 NSW 2150


Client
CITY OF PARRAMATTA COUNCIL



Project number	Size check
121622	25mm
Checked MG	Approved LJ
Sheet size A1	Scale 1:100

Sheet title
**GENERAL ARRANGEMENT
 EXISTING CONDITIONS AND
 DEMOLITION PLAN - ROOF - DA**

Sheet number	Revision
A-20-07-01	2
Status DA	

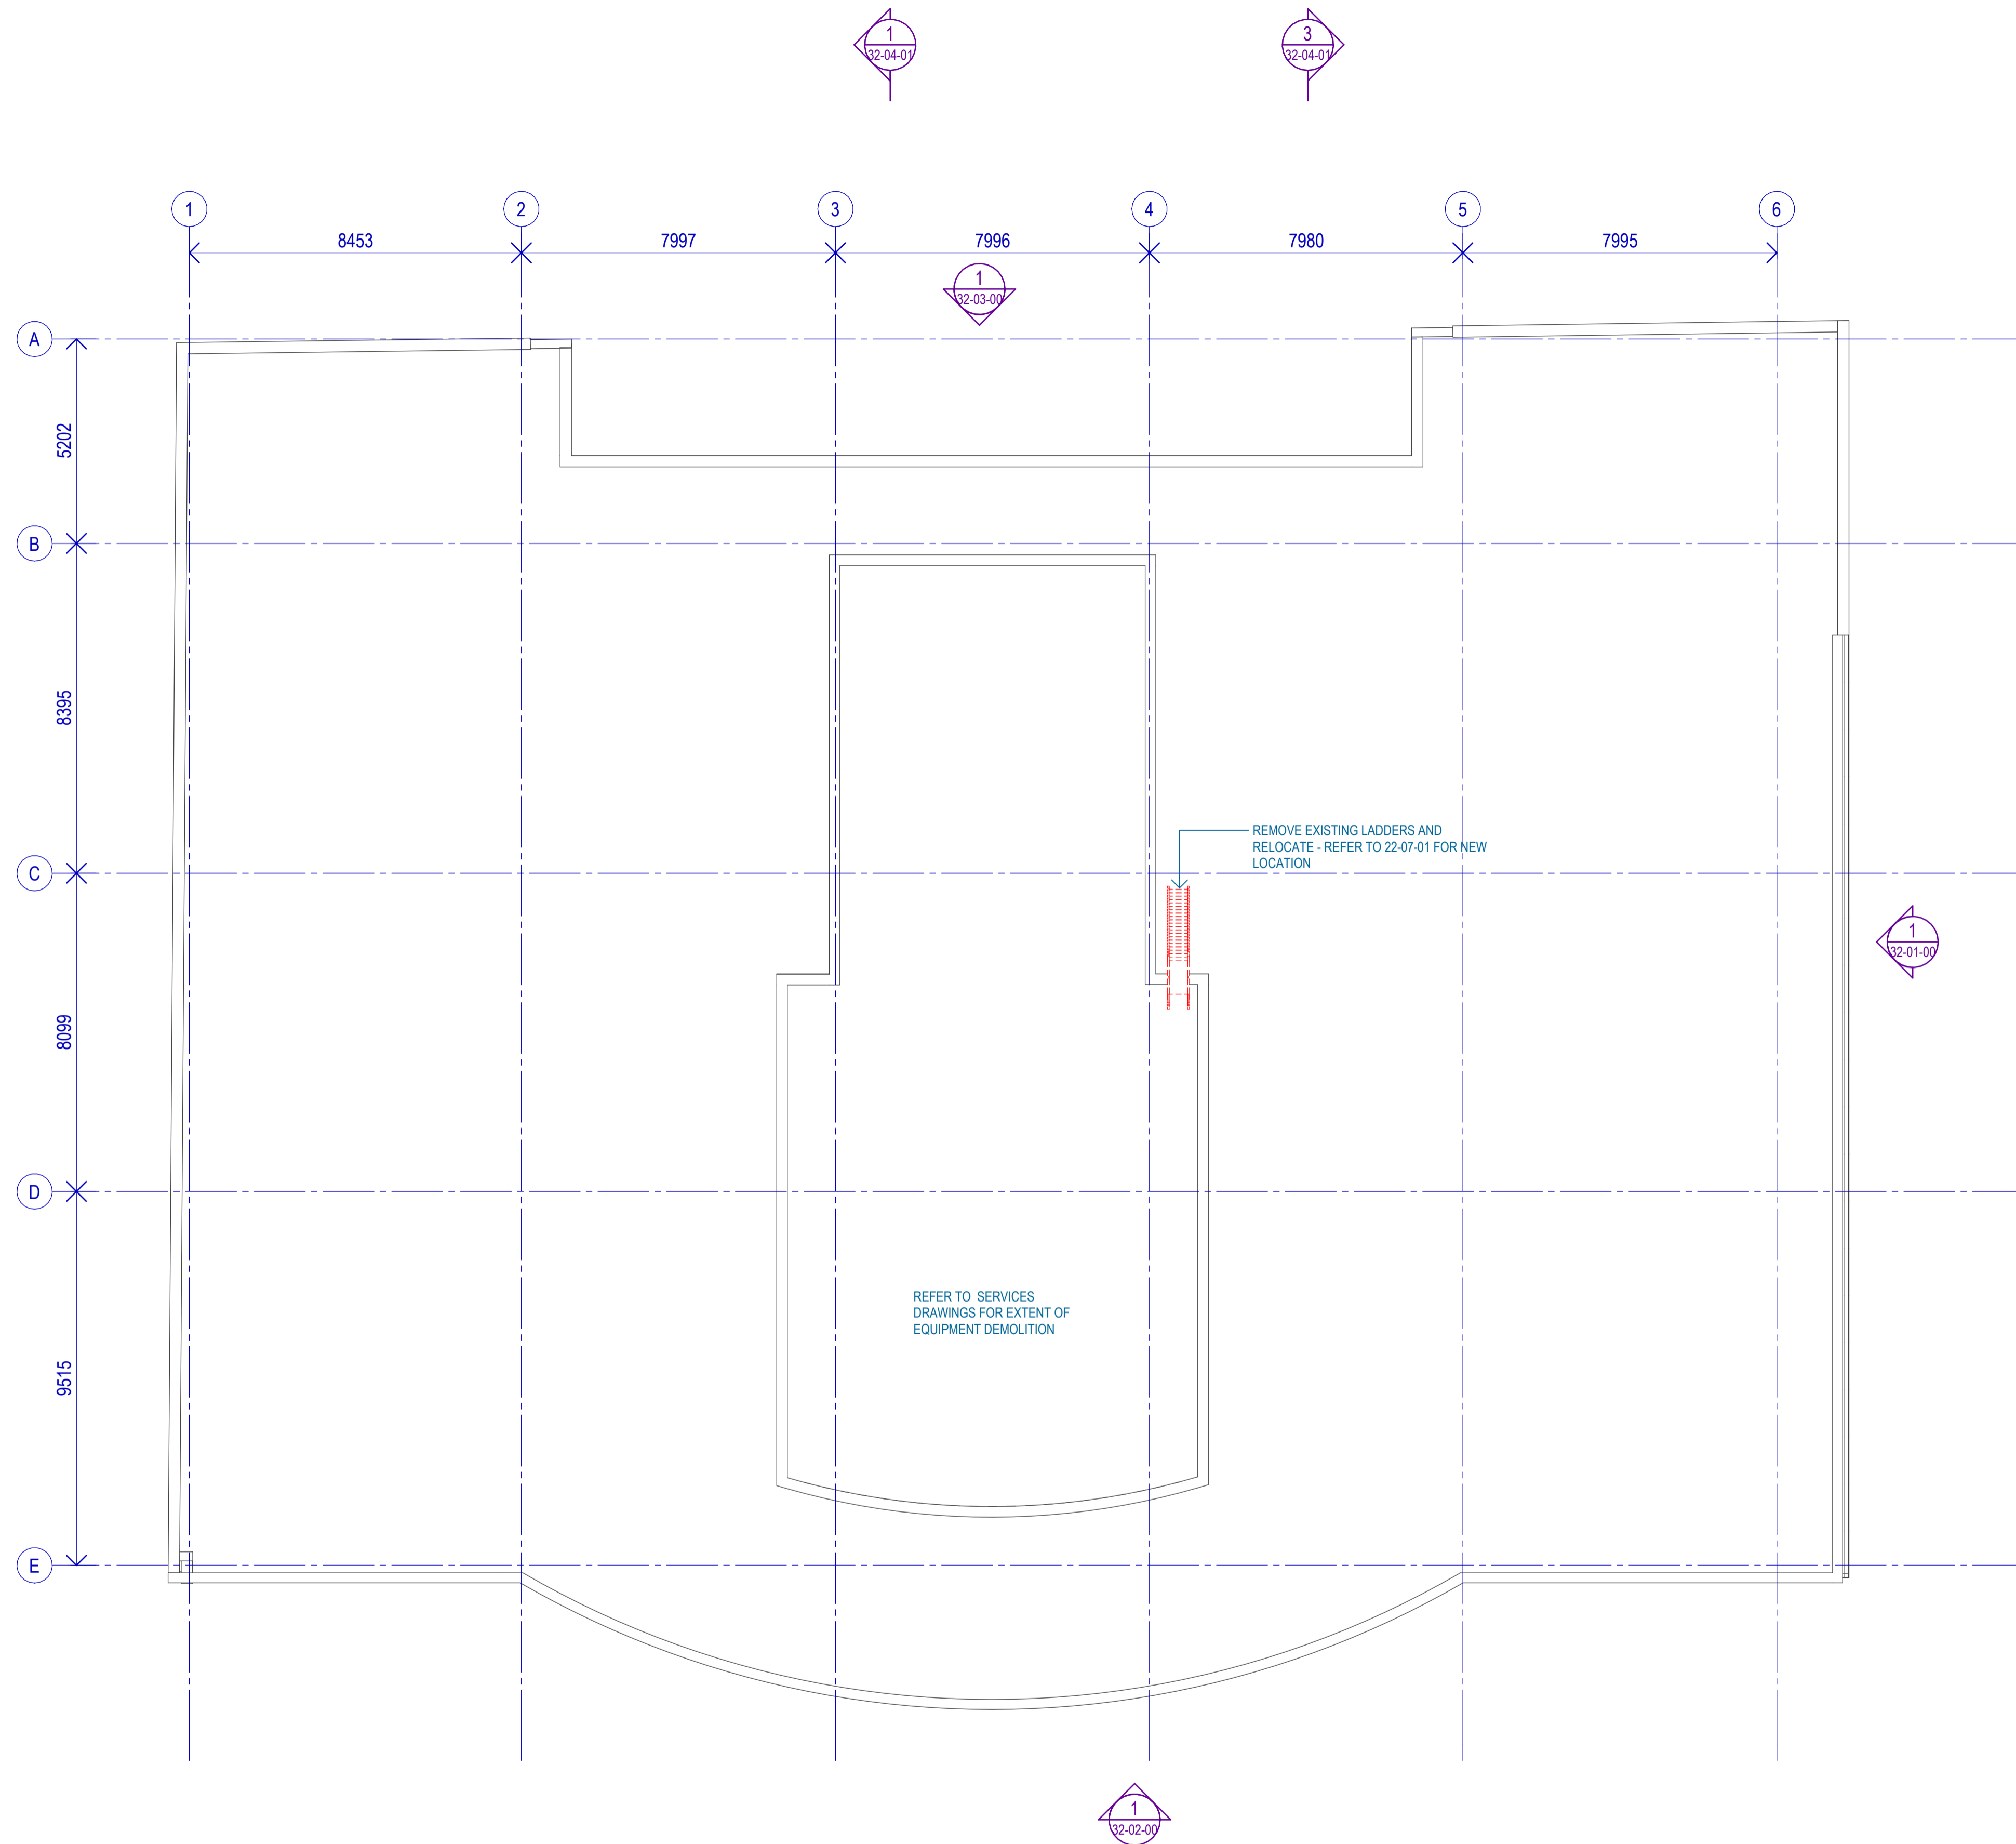

Recent revision history		
#	Status	Description
1	ISSUED FOR PRELIMINARY DA	02/12/22
2	ISSUED FOR DA	17/03/23

Notes
 Copyright © Woods Bagot 2018
 All Rights Reserved
 No material may be reproduced without prior permission
 Contractor must verify all dimensions on site before commencing work or preparing shop drawings.
 Do not scale drawings.

EXISTING CONDITIONS AND DEMOLITION PLANS LEGEND

- OUT OF SCOPE
- DEMOLISHED ELEMENT

GENERAL NOTE

1. DRAWINGS TO BE READ IN CONJUNCTION WITH ELEVATIONS AND SECTIONS.
2. DRAWINGS TO BE PRINTED IN COLOUR.
3. FADED OUT AREAS ARE EXCLUDED FROM THE SCOPE OF DA SUBMISSION

Project
FUTURE WORKPLACE
 9 Wentworth Street Parramatta
 NSW 2150


Client
CITY OF PARRAMATTA COUNCIL

Issuer
W-B
WOODS BAGOT

Project number	Size check
121622	25mm
Checked	Approved
MG	LJ
Sheet size	Scale
A1	1 : 100

Sheet title
GENERAL ARRANGEMENT
EXISTING CONDITIONS AND
DEMOLITION PLAN - UPPER
ROOF - DA

Sheet number	Revision
A-20-08-01	2
Status	DA

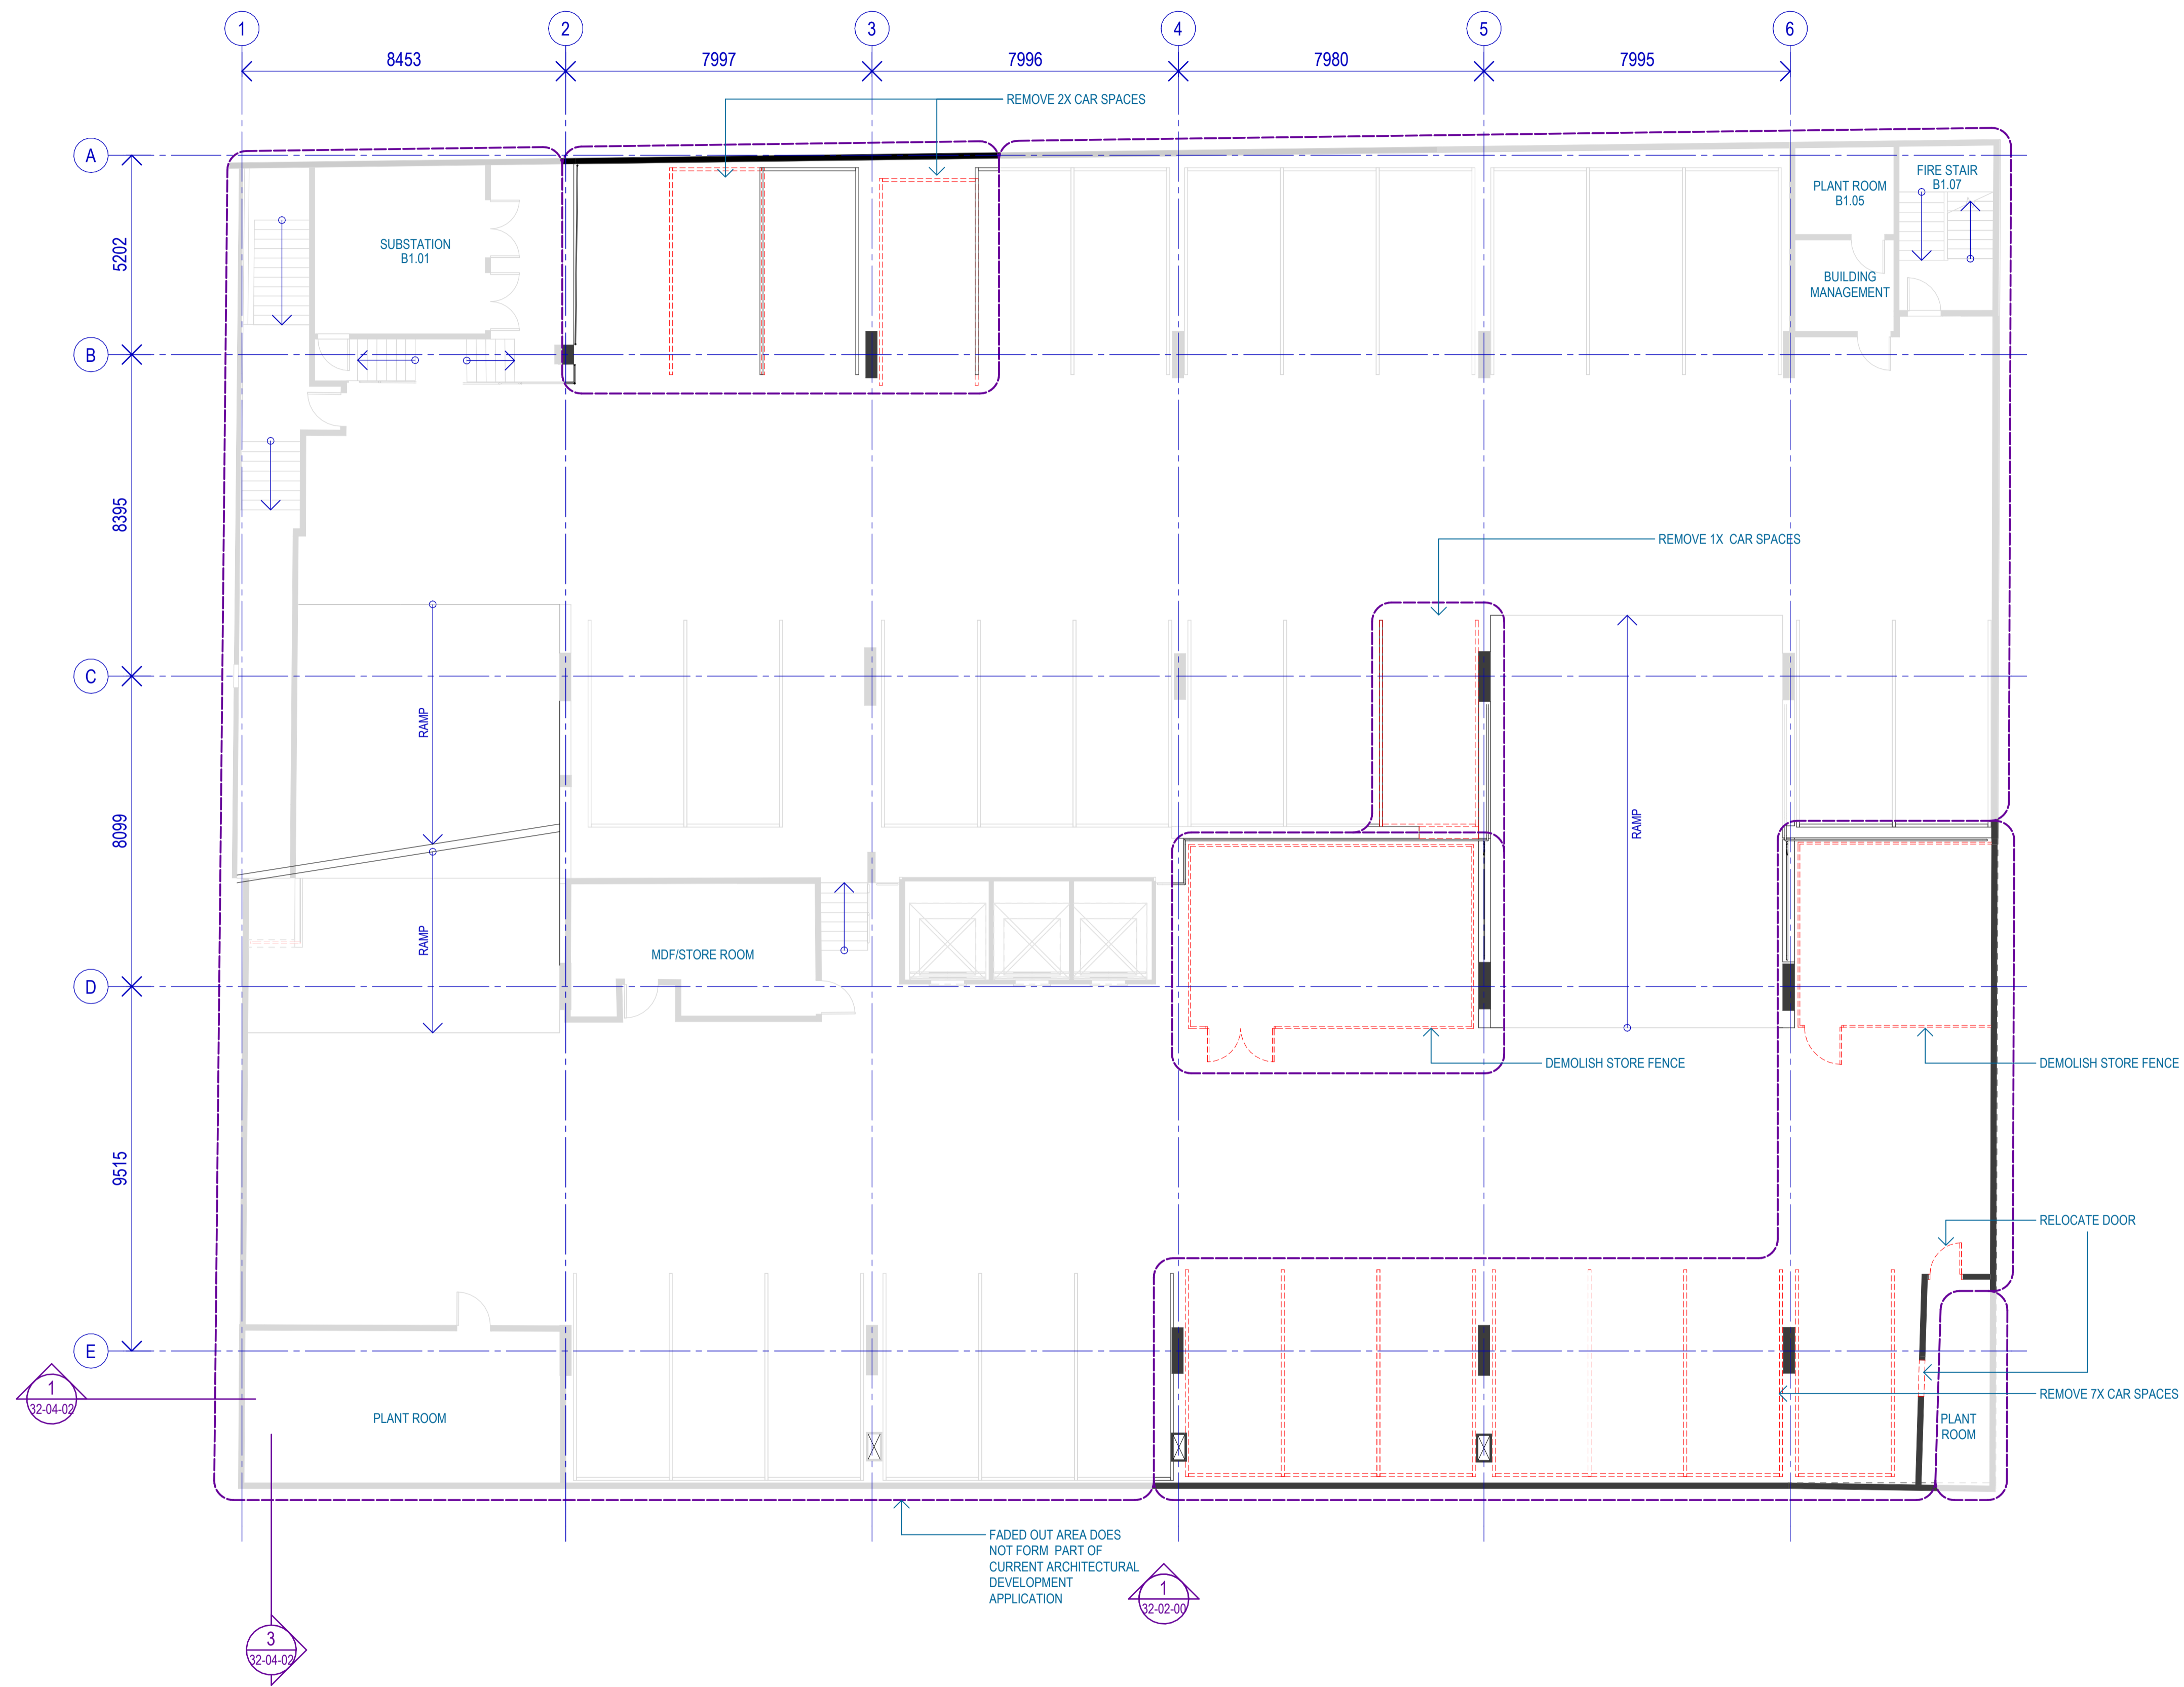

Recent revision history		
#	Status	Description
1	ISSUED FOR PRELIMINARY DA	02/12/22
2	ISSUED FOR DA	17/03/23
3	ISSUED FOR DA	03/04/23
4	ISSUED FOR DA	12/04/23

Notes
 Copyright © Woods Bagot 2018
 All Rights Reserved
 No material may be reproduced without prior permission
 Contractor must verify all dimensions on site before commencing work or preparing shop drawings.
 Do not scale drawings.

EXISTING CONDITIONS AND DEMOLITION PLANS LEGEND

- OUT OF SCOPE
- DEMOLISHED ELEMENT

GENERAL NOTE

1. DRAWINGS TO BE READ IN CONJUNCTION WITH ELEVATIONS AND SECTIONS.
2. DRAWINGS TO BE PRINTED IN COLOUR.
3. FADED OUT AREAS ARE EXCLUDED FROM THE SCOPE OF DA SUBMISSION

Project
FUTURE WORKPLACE
 9 Wentworth Street Parramatta
 NSW 2150

Client
CITY OF PARRAMATTA COUNCIL

Issuer
W-B
WOODS BAGOT


Project number	Size check
121622	25mm
Checked	Approved
MG	LJ
Sheet size	Scale
A1	1 : 100

Sheet title
GENERAL ARRANGEMENT
EXISTING CONDITIONS AND
DEMOLITION PLAN - BASEMENT 1
 - DA

Sheet number	Revision
A-20-B1-03	4
Status	DA

Recent revision history			
#	Status	Description	Date
1	ISSUED FOR DA		17/03/23
2	ISSUED FOR DA		12/04/23

Notes
 Copyright © Woods Bagot 2018
 All Rights Reserved
 No material may be reproduced without prior permission
 Contractor must verify all dimensions on site before commencing work or preparing shop drawings.
 Do not scale drawings.

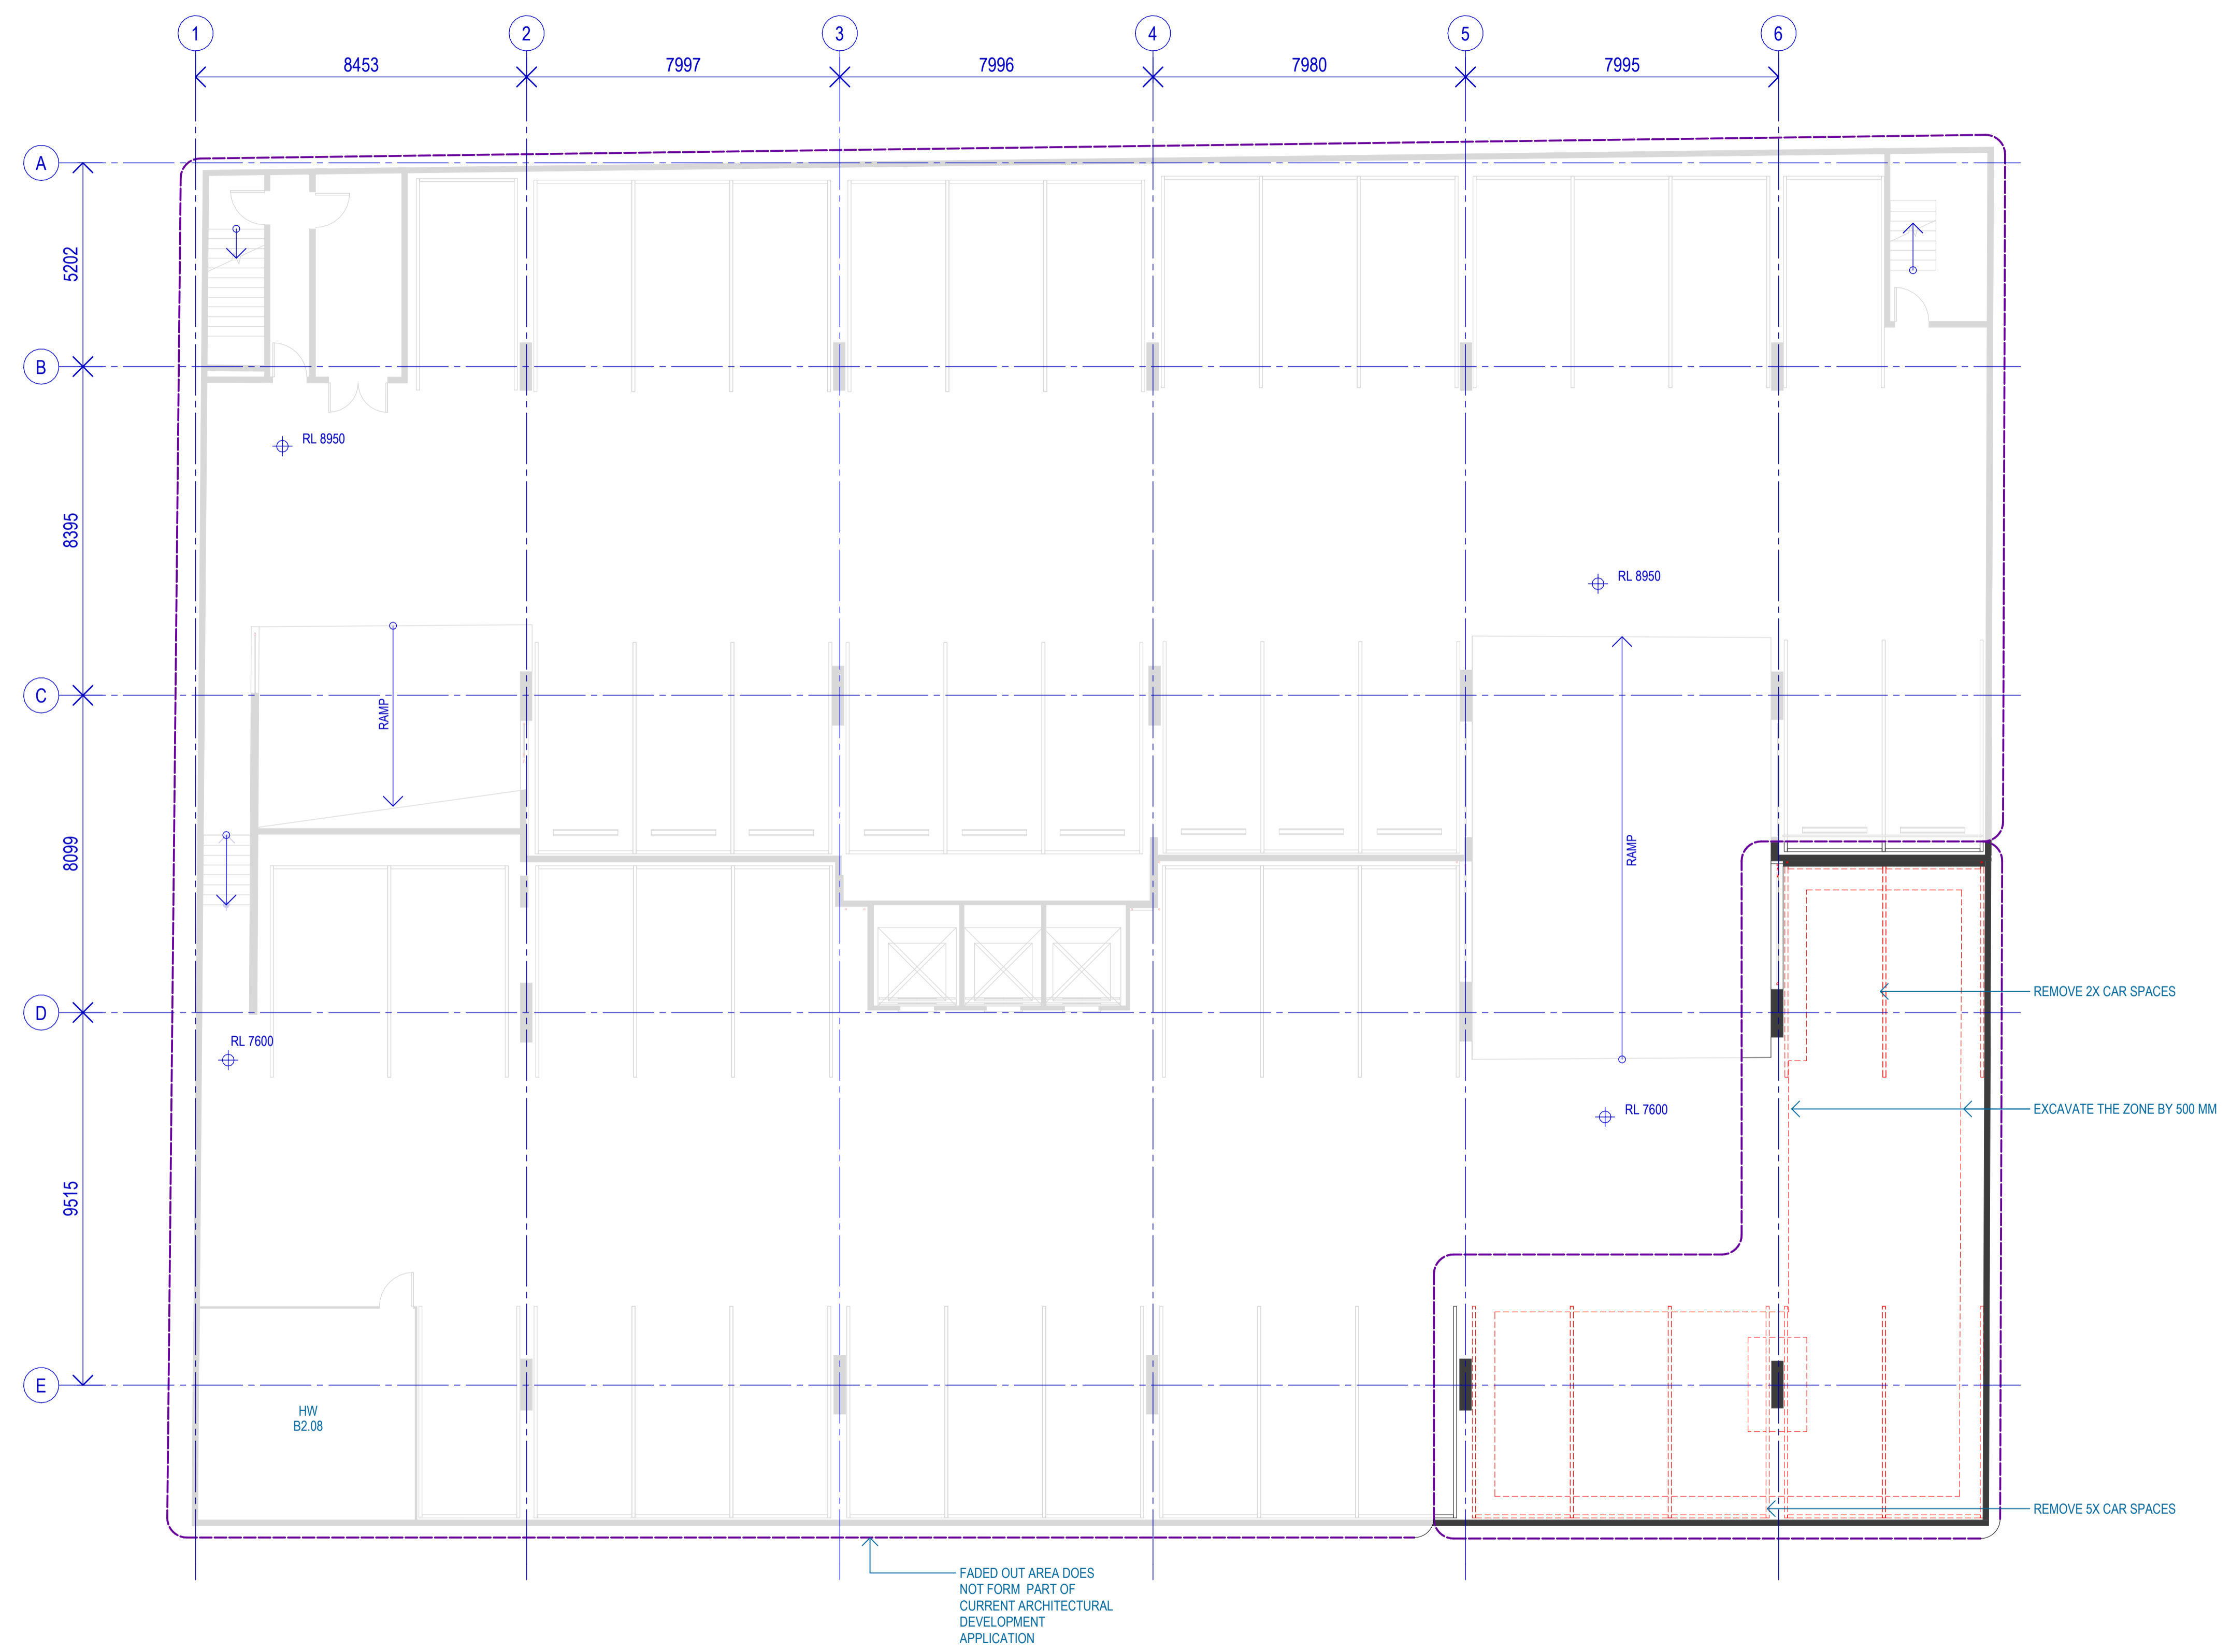


Project
FUTURE WORKPLACE
 9 Wentworth Street Parramatta
 NSW 2150
 Client
CITY OF PARRAMATTA COUNCIL

Issuer
W-B
WOODS BAGOT

Project number	121622	Size check	25mm
Checked	MG	Approved	LJ
Sheet size	A1	Scale	1:100

Sheet title
GENERAL ARRANGEMENT
EXISTING CONDITIONS AND
DEMOLITION PLAN - BASEMENT 2
 - DA
 Sheet number
A-20-B2-03
 Status
 DA
 Revision
 2

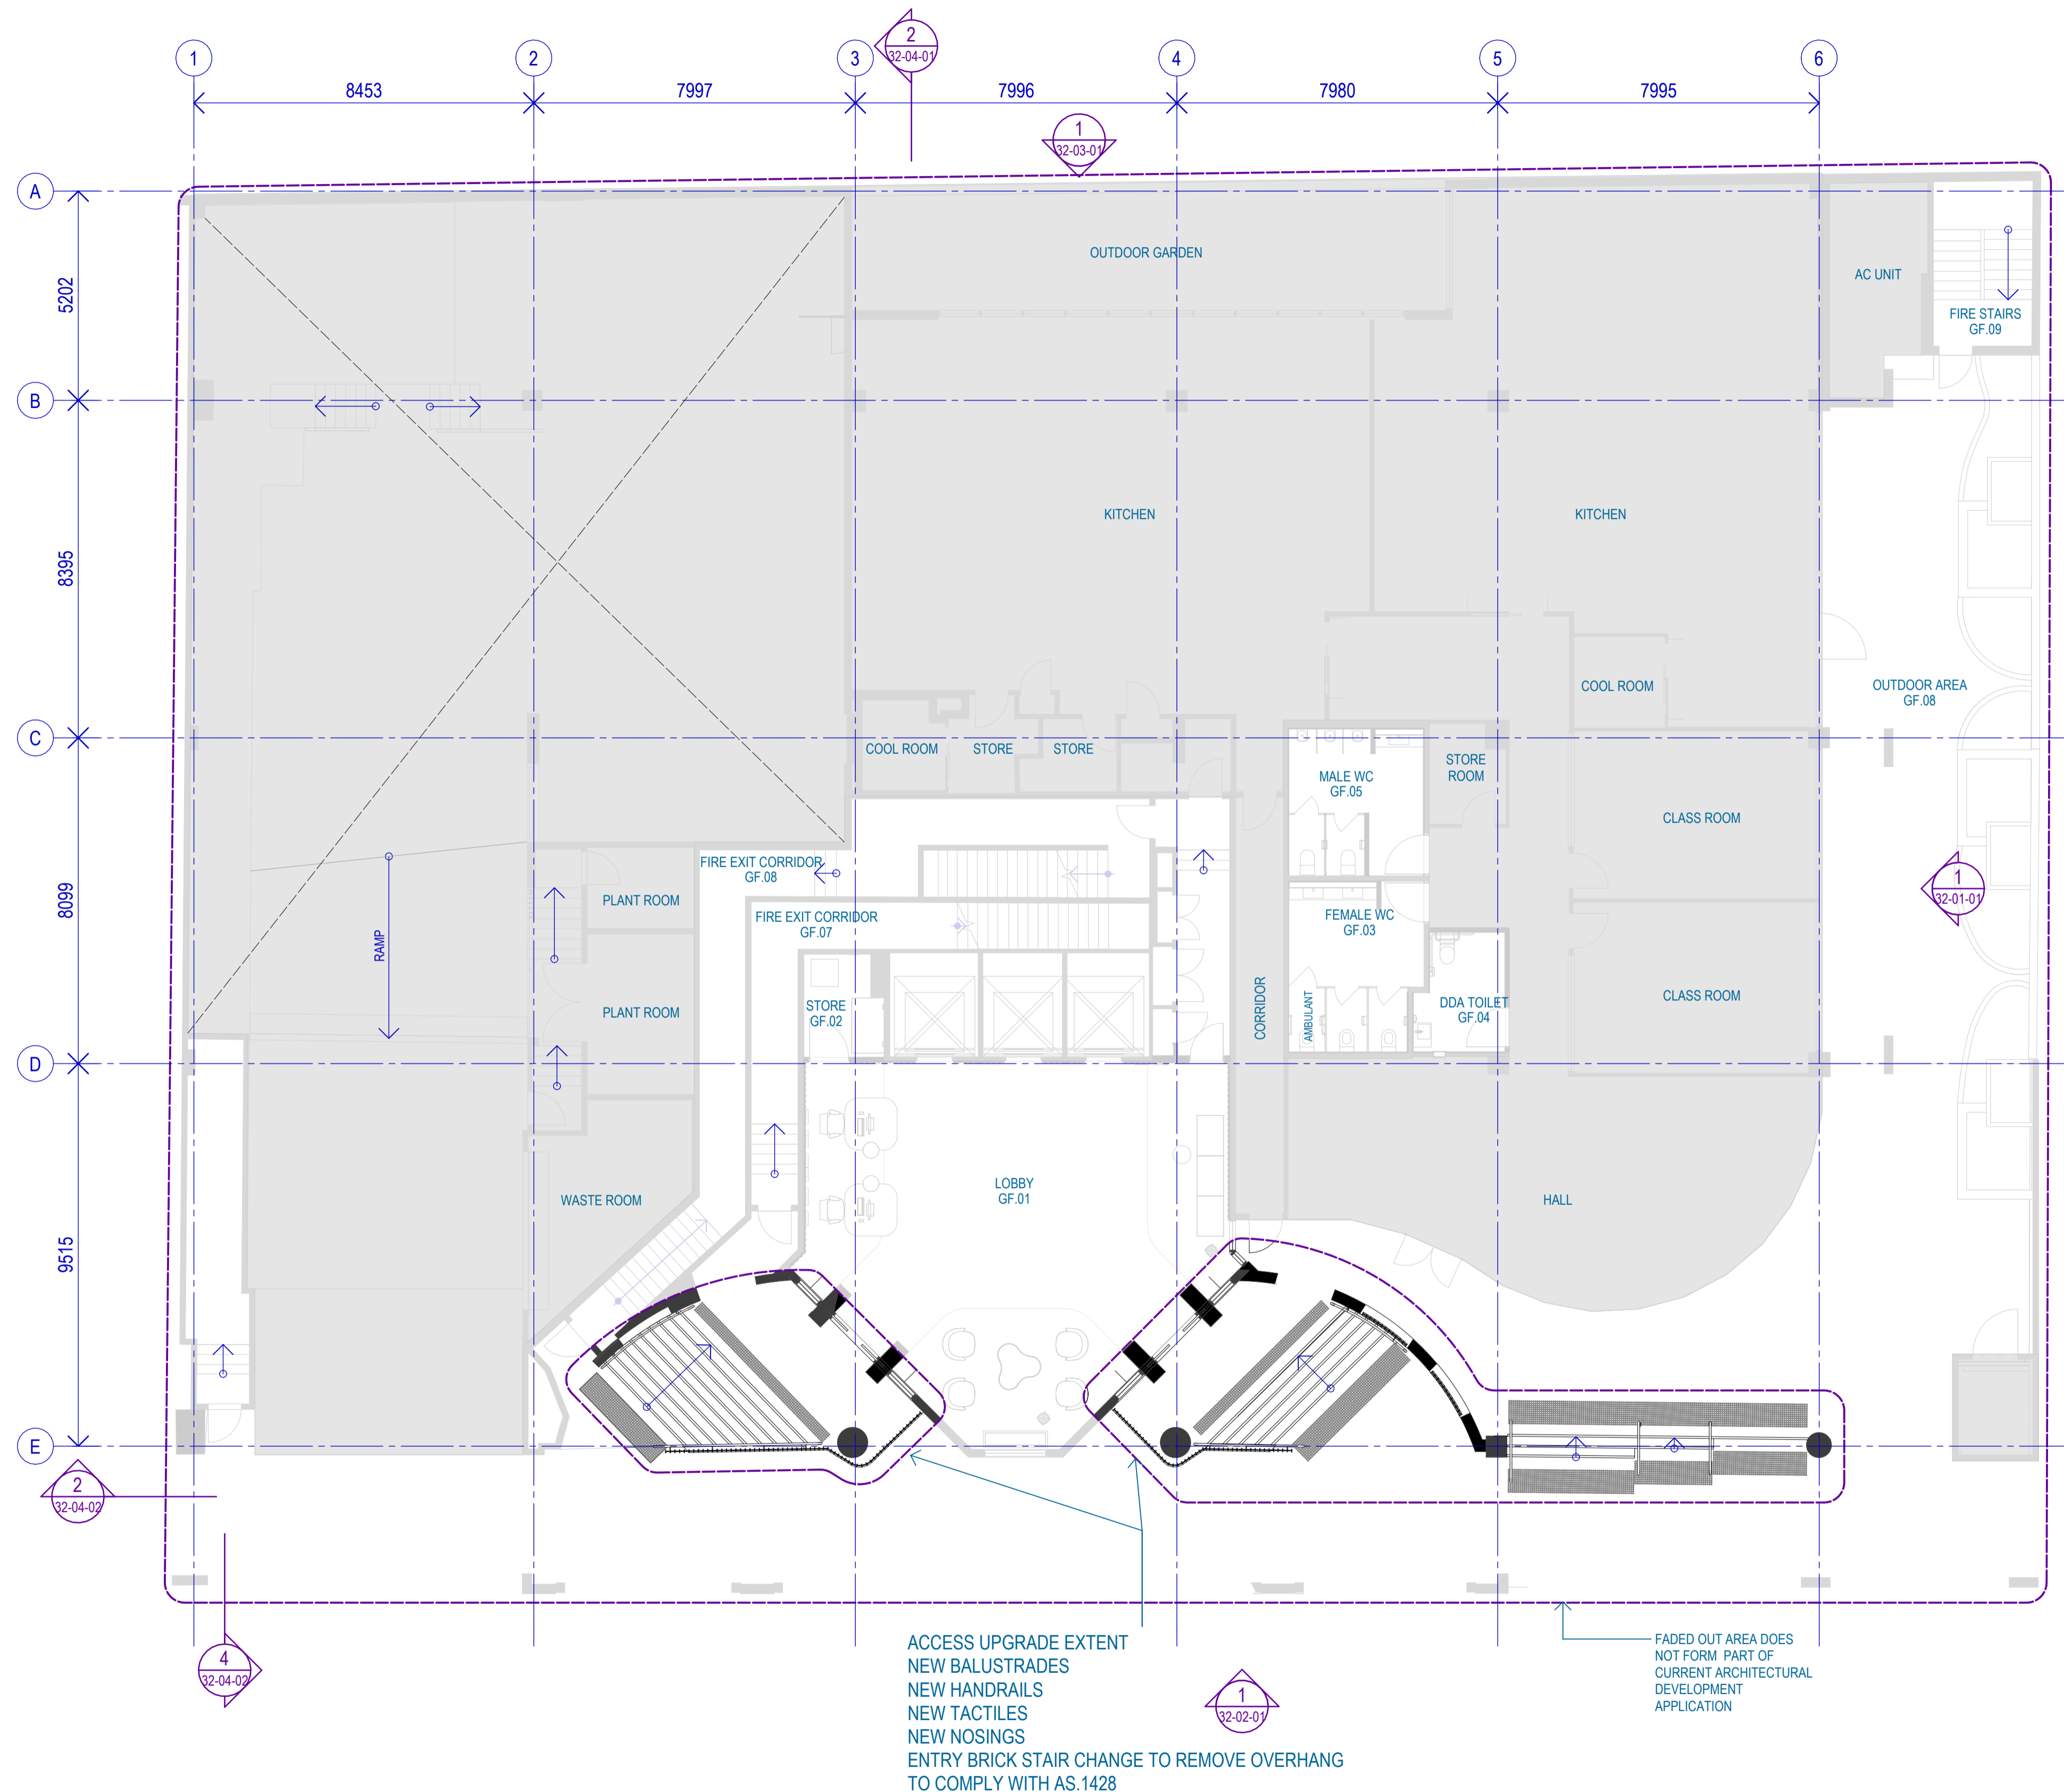

Recent revision history		
#	Status	Description
1	ISSUED FOR PRELIMINARY DA	02/12/22
2	ISSUED FOR DA	17/03/23

Notes
 Copyright © Woods Bagot 2018
 All Rights Reserved
 No material may be reproduced without prior permission
 Contractor must verify all dimensions on site before commencing work or preparing shop drawings.
 Do not scale drawings.

GENERAL ARRANGEMENT PLAN
LEGEND

OUT OF SCOPE

GENERAL NOTE

1. DRAWINGS TO BE READ IN CONJUNCTION WITH ELEVATIONS, SECTIONS,
2. DRAWINGS TO BE READ IN CONJUNCTION WITH CONSULTANTS DRAWINGS AND SPECIFICATIONS
3. DRAWINGS TO BE PRINTED IN COLOUR.
4. FADED OUT AREAS ARE EXCLUDED FROM THE SCOPE OF DA SUBMISSION

Project
FUTURE WORKPLACE
 9 Wentworth Street Parramatta
 NSW 2150

Client
 CITY OF PARRAMATTA COUNCIL

ISSUER
W-B
 WOODS BAGOT

Project number	Size check
121622	25mm
Checked	Approved
MG	LJ
Sheet size	Scale
A1	1:100

Sheet title
GENERAL ARRANGEMENT
GROUND FLOOR PLAN - DA

Sheet number	Revision
A-22-00-01	2
Status	DA

Recent revision history			
#	Status	Description	Date
1	ISSUED FOR PRELIMINARY DA		02/12/22
2	ISSUED FOR DA		17/03/23
3	ISSUED FOR DA		03/04/23
4	ISSUED FOR DA		12/04/23


Notes
 Copyright © Woods Bagot 2018
 All Rights Reserved
 No material may be reproduced without prior permission
 Contractor must verify all dimensions on site before commencing work or preparing shop drawings.
 Do not scale drawings.

GENERAL ARRANGEMENT PLAN

LEGEND

	OUT OF SCOPE
--	--------------

- GENERAL NOTE**
- DRAWINGS TO BE READ IN CONJUNCTION WITH ELEVATIONS, SECTIONS,
 - DRAWINGS TO BE READ IN CONJUNCTION WITH CONSULTANTS DRAWINGS AND SPECIFICATIONS
 - DRAWINGS TO BE PRINTED IN COLOUR.
 - FADED OUT AREAS ARE EXCLUDED FROM THE SCOPE OF DA SUBMISSION

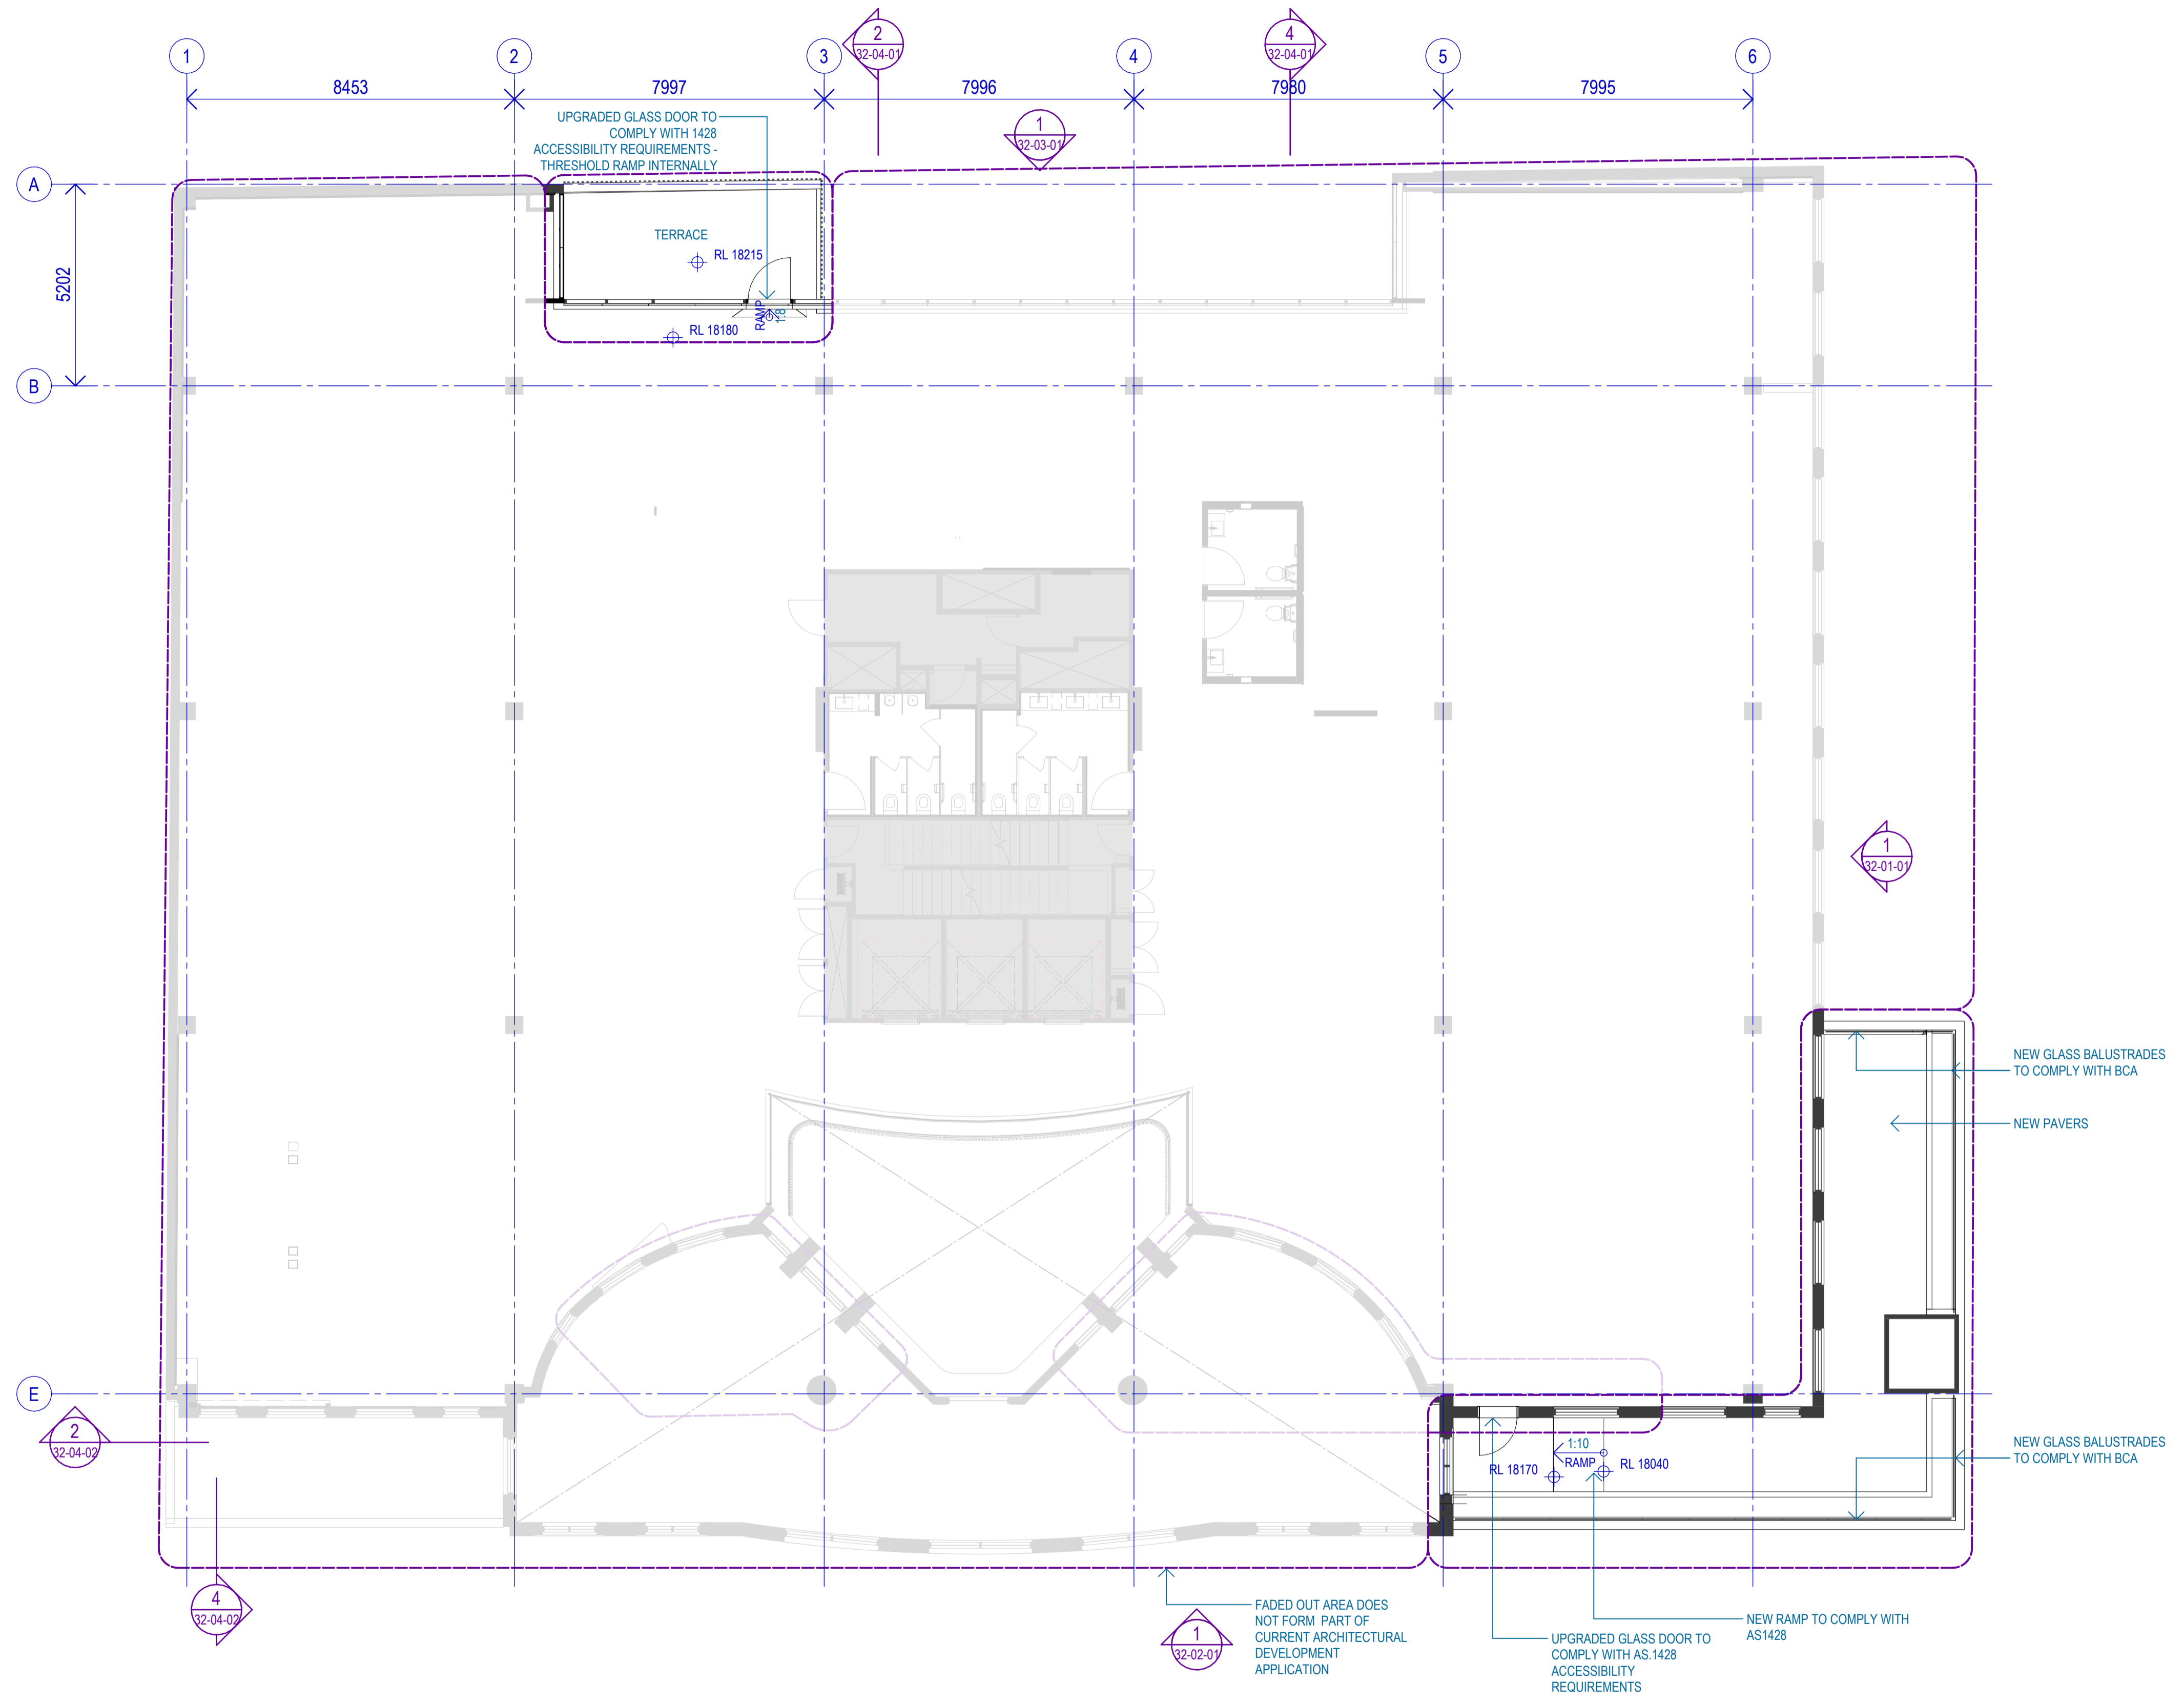

Project
FUTURE WORKPLACE
 9 Wentworth Street Parramatta
 NSW 2150

Client
 CITY OF PARRAMATTA COUNCIL

Issuer
W-B
 WOODS BAGOT

Project number	Size check
121622	25mm
Checked	Approved
MG	LJ
Sheet size	Scale
A1	1 : 100

Sheet title
GENERAL ARRANGEMENT
 LEVEL 1 - DA

Sheet number	Revision
A-22-01-01	4
Status	DA

Recent revision history	#	Status	Description	Date
	1		ISSUED FOR PRELIMINARY DA	02/12/22
	2		ISSUED FOR DA	17/03/23


Notes
 Copyright © Woods Bagot 2018
 All Rights Reserved
 No material may be reproduced without prior permission
 Contractor must verify all dimensions on site before commencing work or preparing shop drawings.
 Do not scale drawings.

GENERAL ARRANGEMENT PLAN
LEGEND

OUT OF SCOPE

GENERAL NOTE

1. DRAWINGS TO BE READ IN CONJUNCTION WITH ELEVATIONS, SECTIONS,
2. DRAWINGS TO BE READ IN CONJUNCTION WITH CONSULTANTS DRAWINGS AND SPECIFICATIONS
3. DRAWINGS TO BE PRINTED IN COLOUR.
4. FADED OUT AREAS ARE EXCLUDED FROM THE SCOPE OF DA SUBMISSION

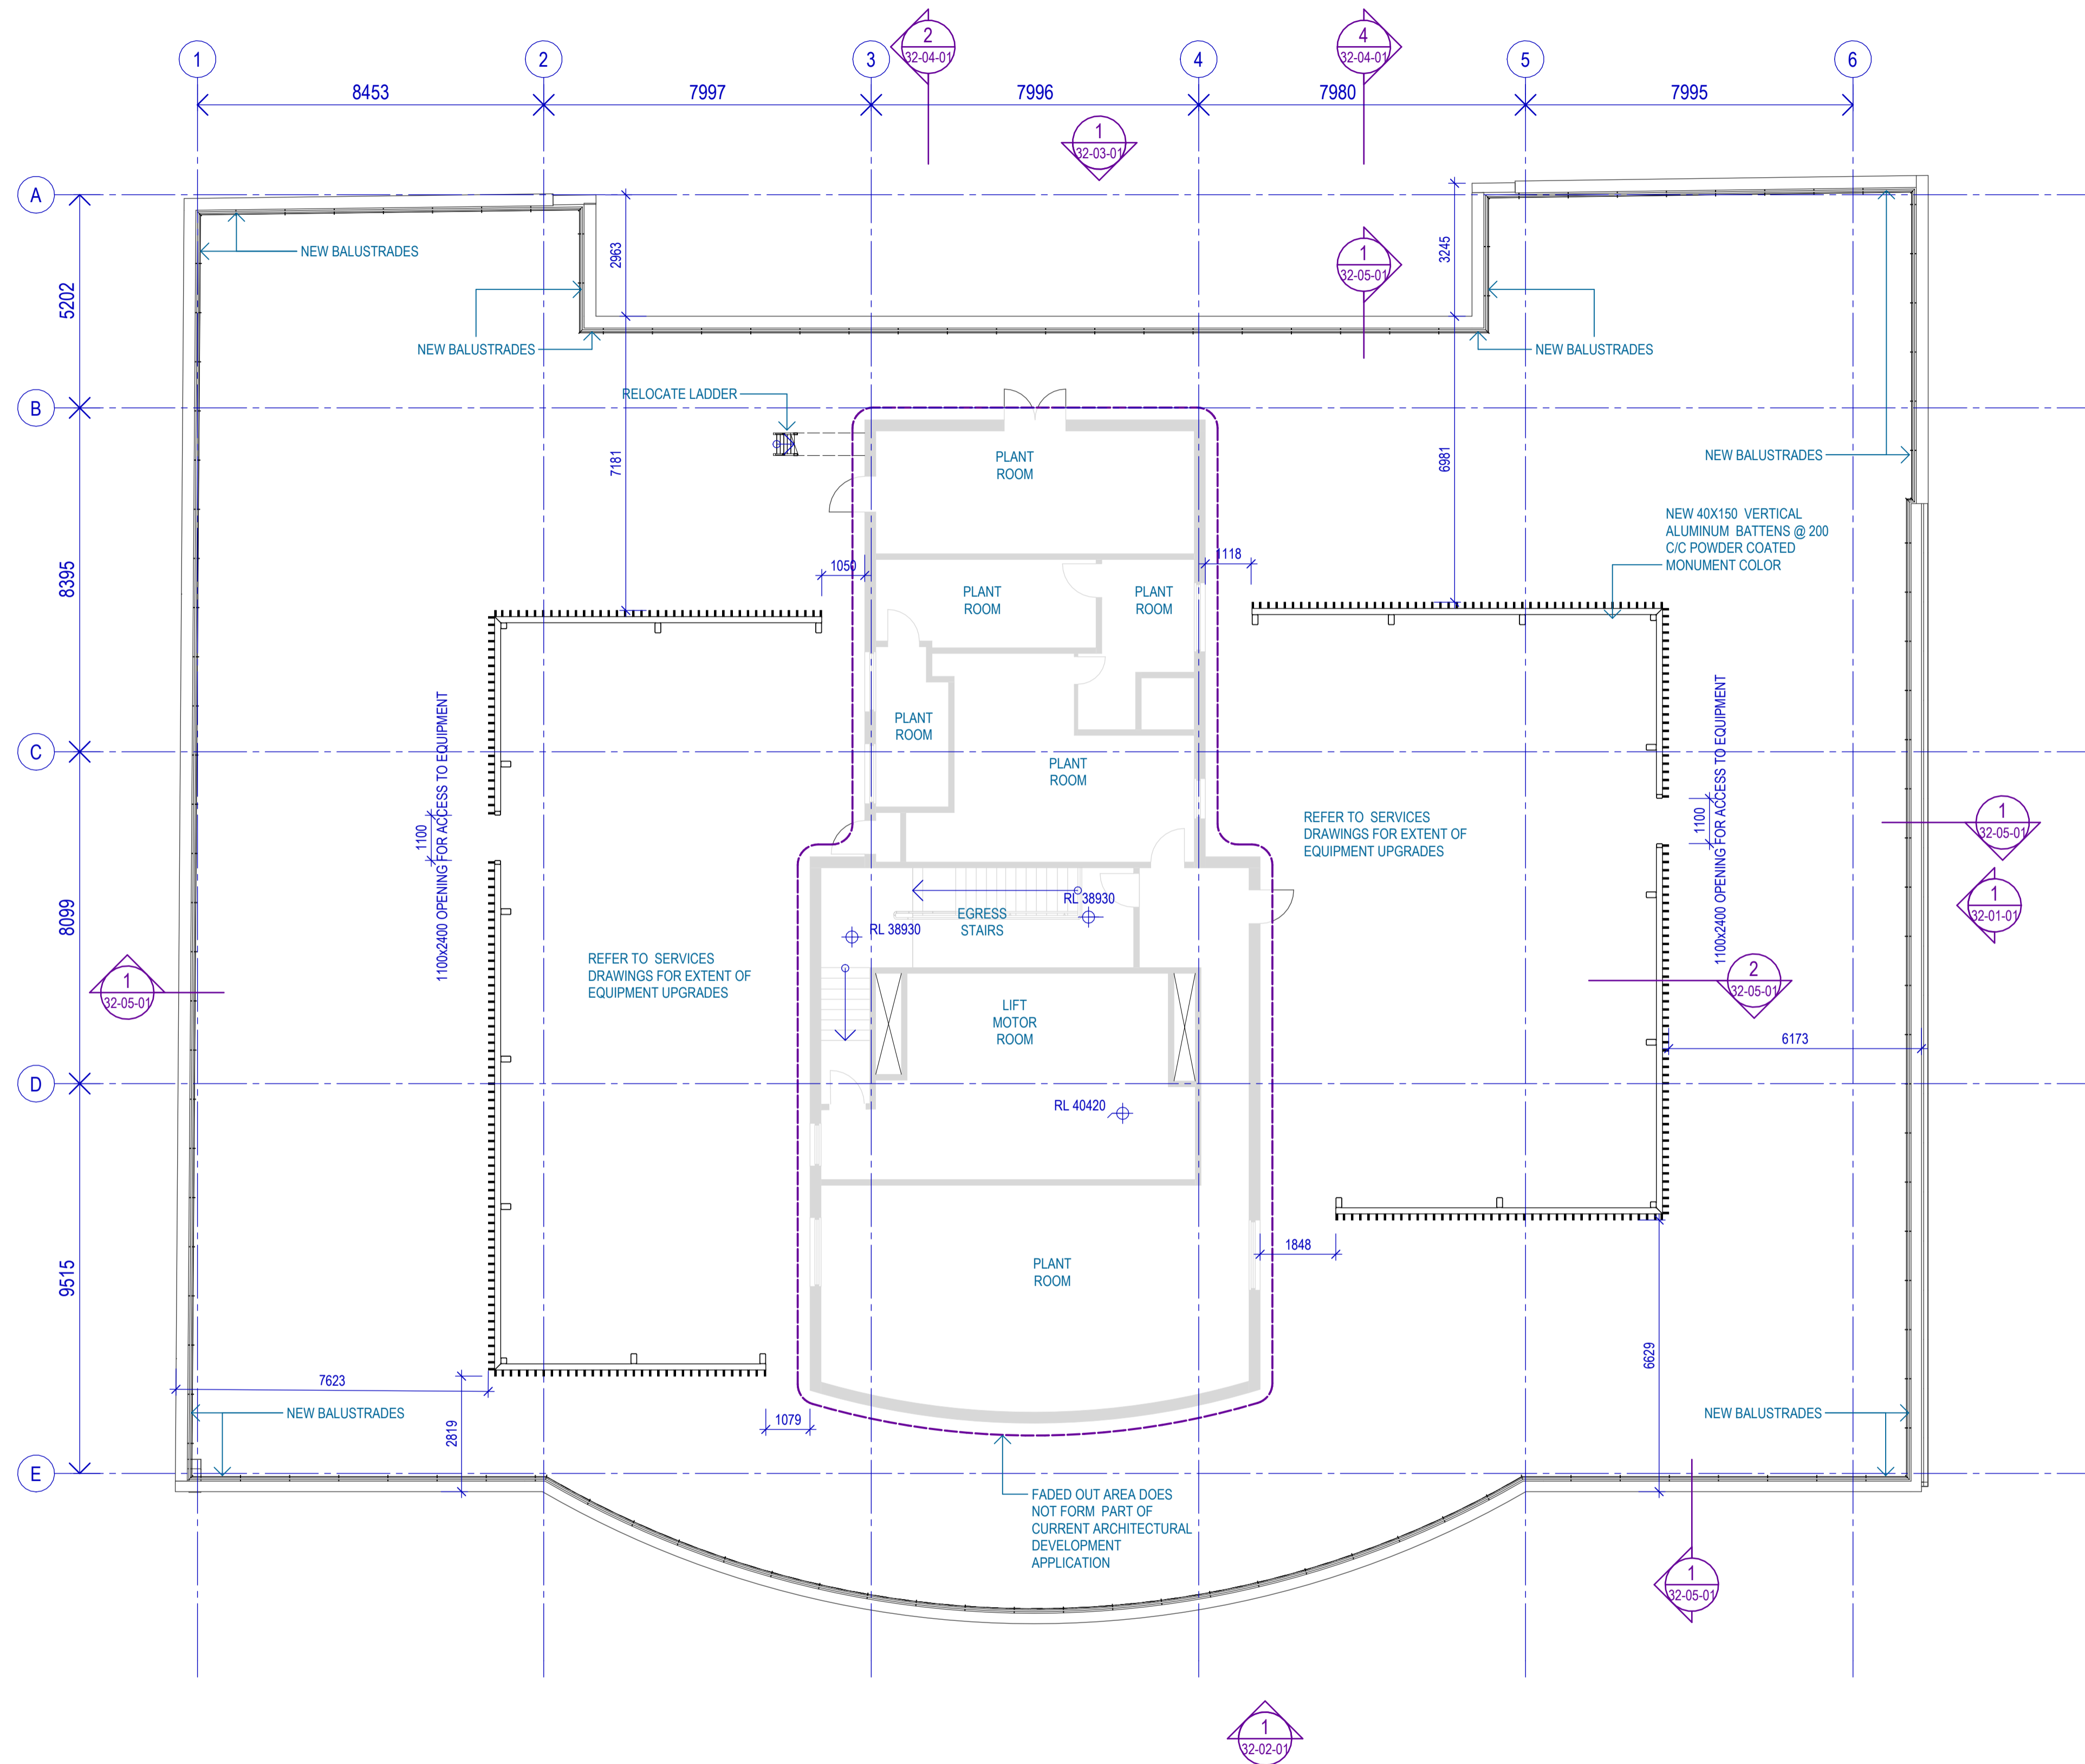

Project
FUTURE WORKPLACE
 9 Wentworth Street Parramatta
 NSW 2150
 Client
CITY OF PARRAMATTA COUNCIL

Issuer
W-B
WOODS BAGOT

Project number 121622
 Checked MG Approved LJ
 Size check 25mm
 Sheet size A1
 Scale 1:100

Sheet title
GENERAL ARRANGEMENT
ROOF PLAN

Sheet number **A-22-07-01**
 Status DA
 Revision 2

Recent revision history		
#	Status	Description
1		ISSUED FOR PRELIMINARY DA
2		ISSUED FOR DA


Notes
 Copyright © Woods Bagot 2018
 All Rights Reserved
 No material may be reproduced without prior permission
 Contractor must verify all dimensions on site before commencing work or preparing shop drawings.
 Do not scale drawings.

GENERAL ARRANGEMENT PLAN
LEGEND

OUT OF SCOPE

GENERAL NOTE

1. DRAWINGS TO BE READ IN CONJUNCTION WITH ELEVATIONS, SECTIONS,
2. DRAWINGS TO BE READ IN CONJUNCTION WITH CONSULTANTS DRAWINGS AND SPECIFICATIONS
3. DRAWINGS TO BE PRINTED IN COLOUR.
4. FADED OUT AREAS ARE EXCLUDED FROM THE SCOPE OF DA SUBMISSION

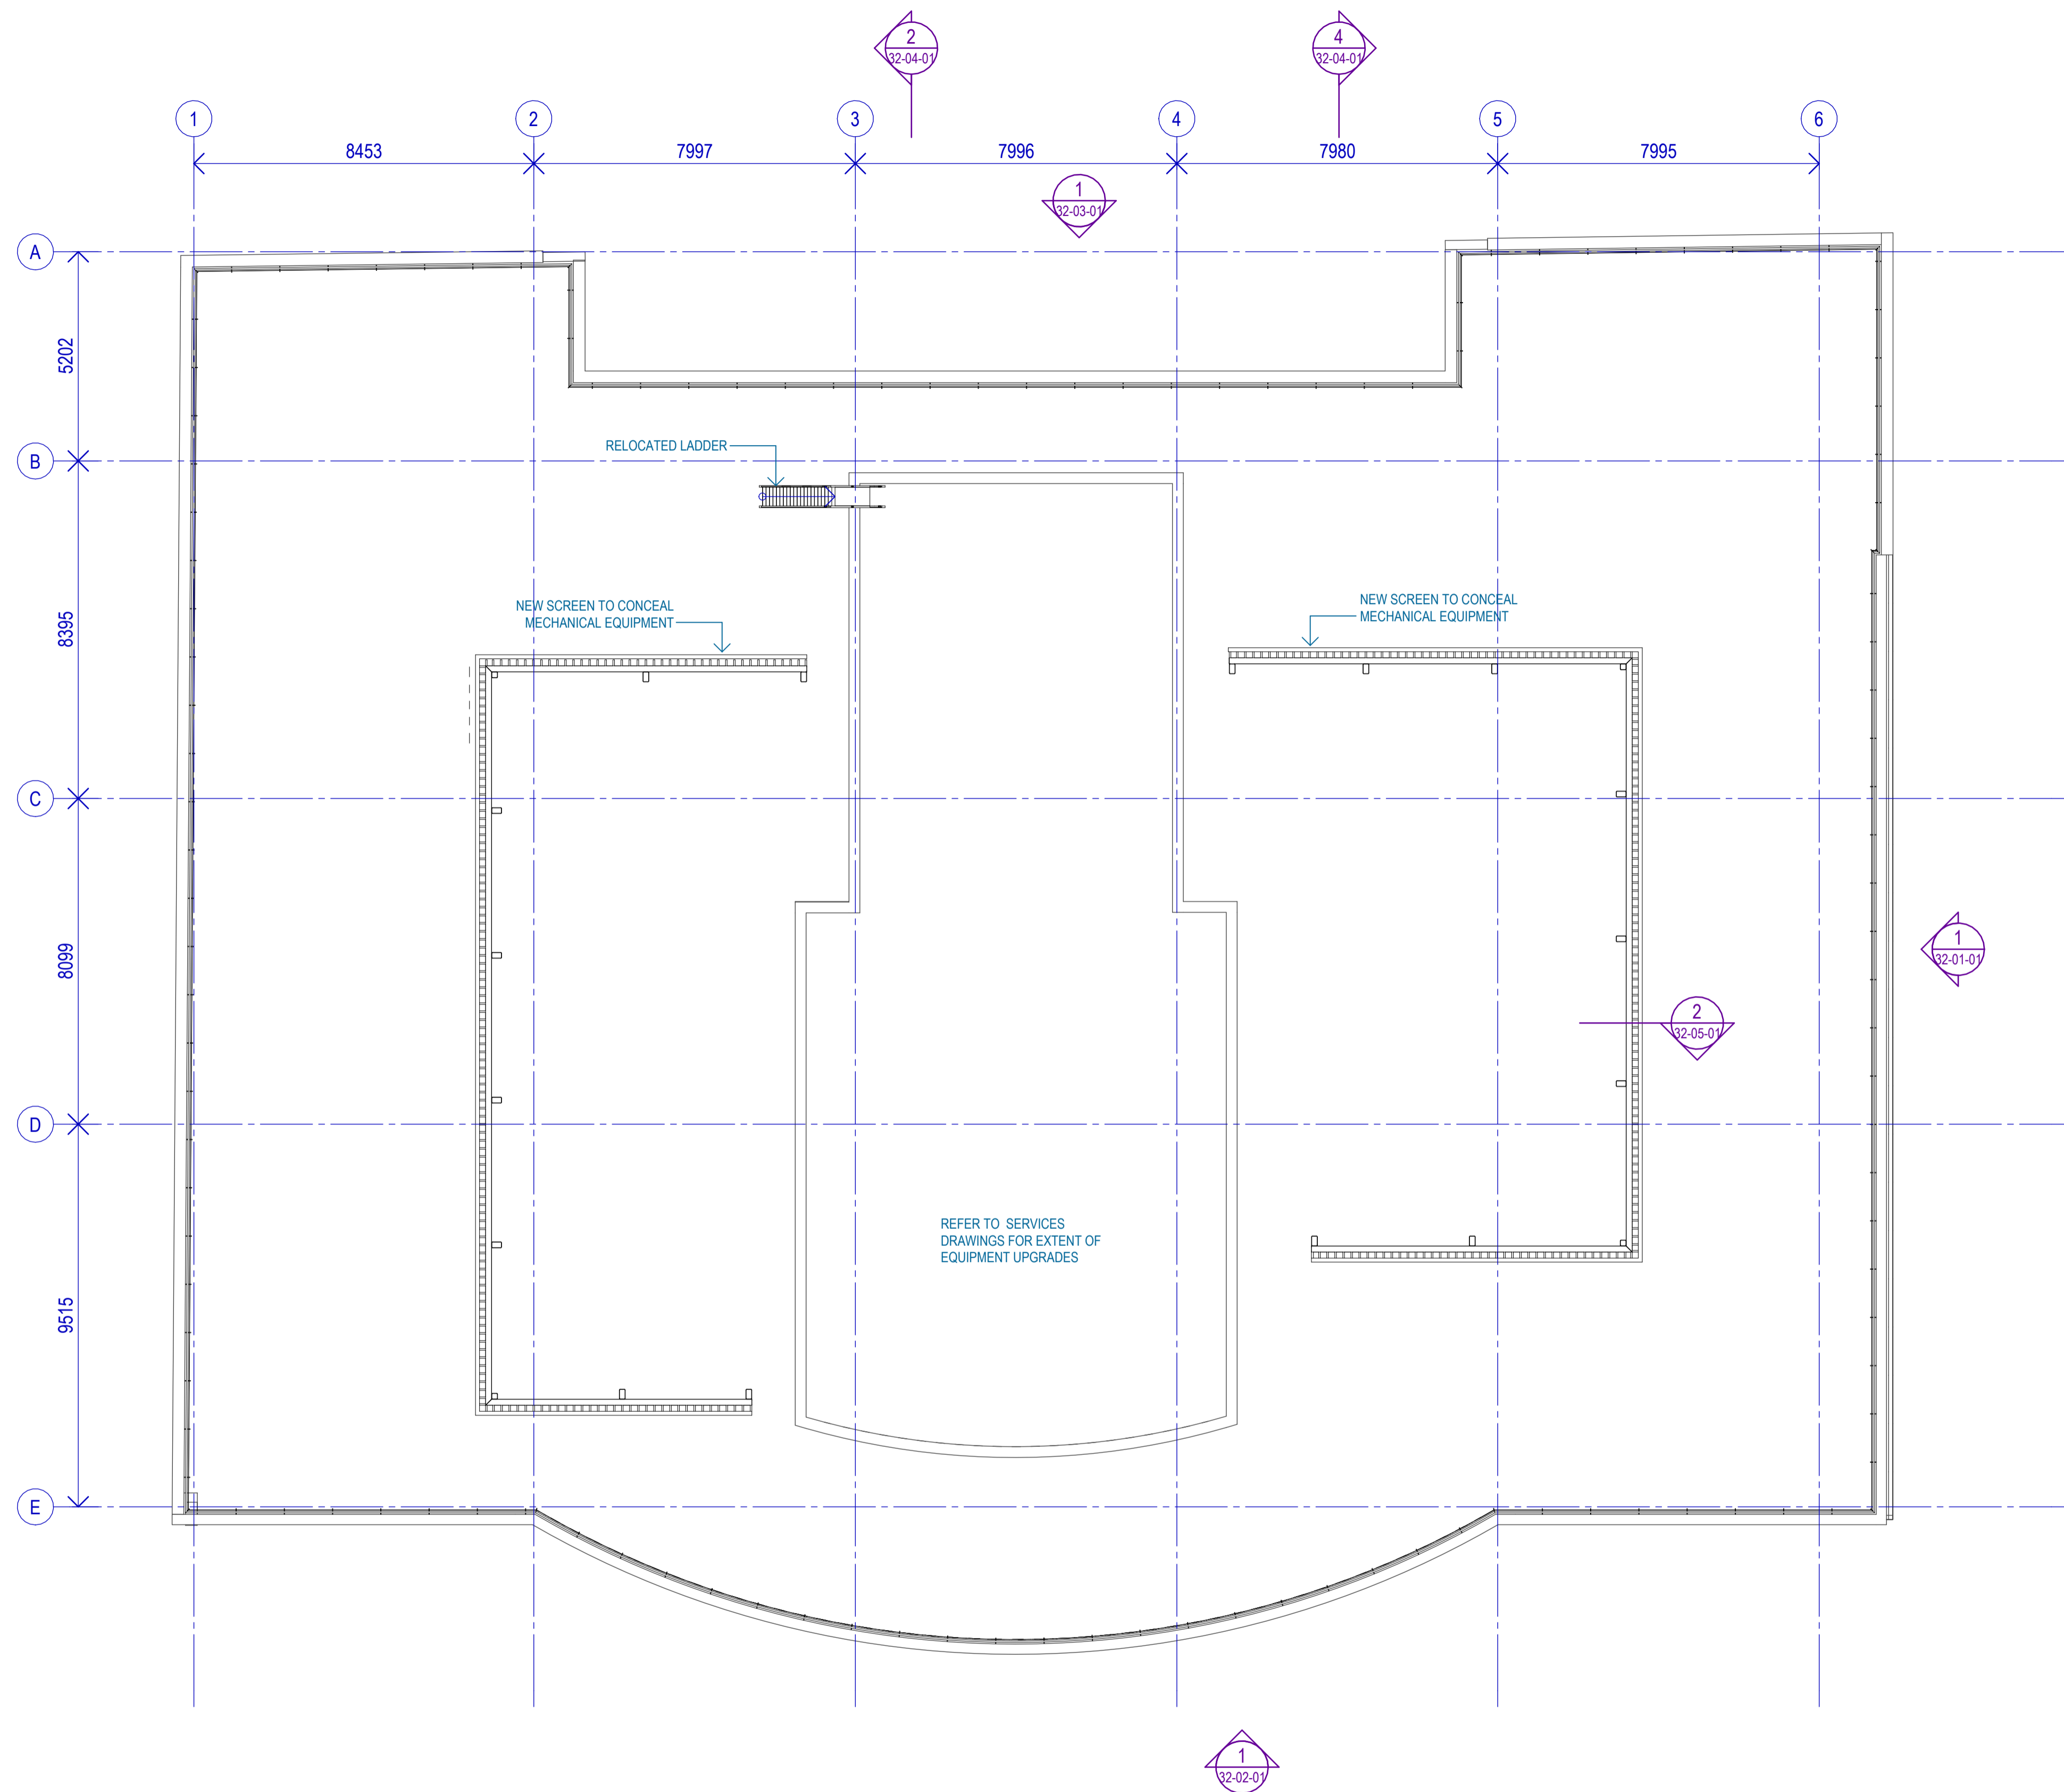

Project
 FUTURE WORKPLACE
 9 Wentworth Street Parramatta
 NSW 2150
 Client
 CITY OF PARRAMATTA COUNCIL

Issuer
W-B
 WOODS BAGOT


Project number	Size check
121622	25mm
Checked MG	Approved LJ
Sheet size A1	Scale 1:100

Sheet title
 GENERAL ARRANGEMENT
 UPPER ROOF PLAN - DA

Sheet number	Revision
A-22-08-01	2
Status DA	

Recent revision history			
#	Status	Description	Date
1	ISSUED FOR DA		17/03/23
2	ISSUED FOR DA		12/04/23

Notes
 Copyright © Woods Bagot 2018
 All Rights Reserved
 No material may be reproduced without prior permission
 Contractor must verify all dimensions on site before commencing work or preparing shop drawings.
 Do not scale drawings.

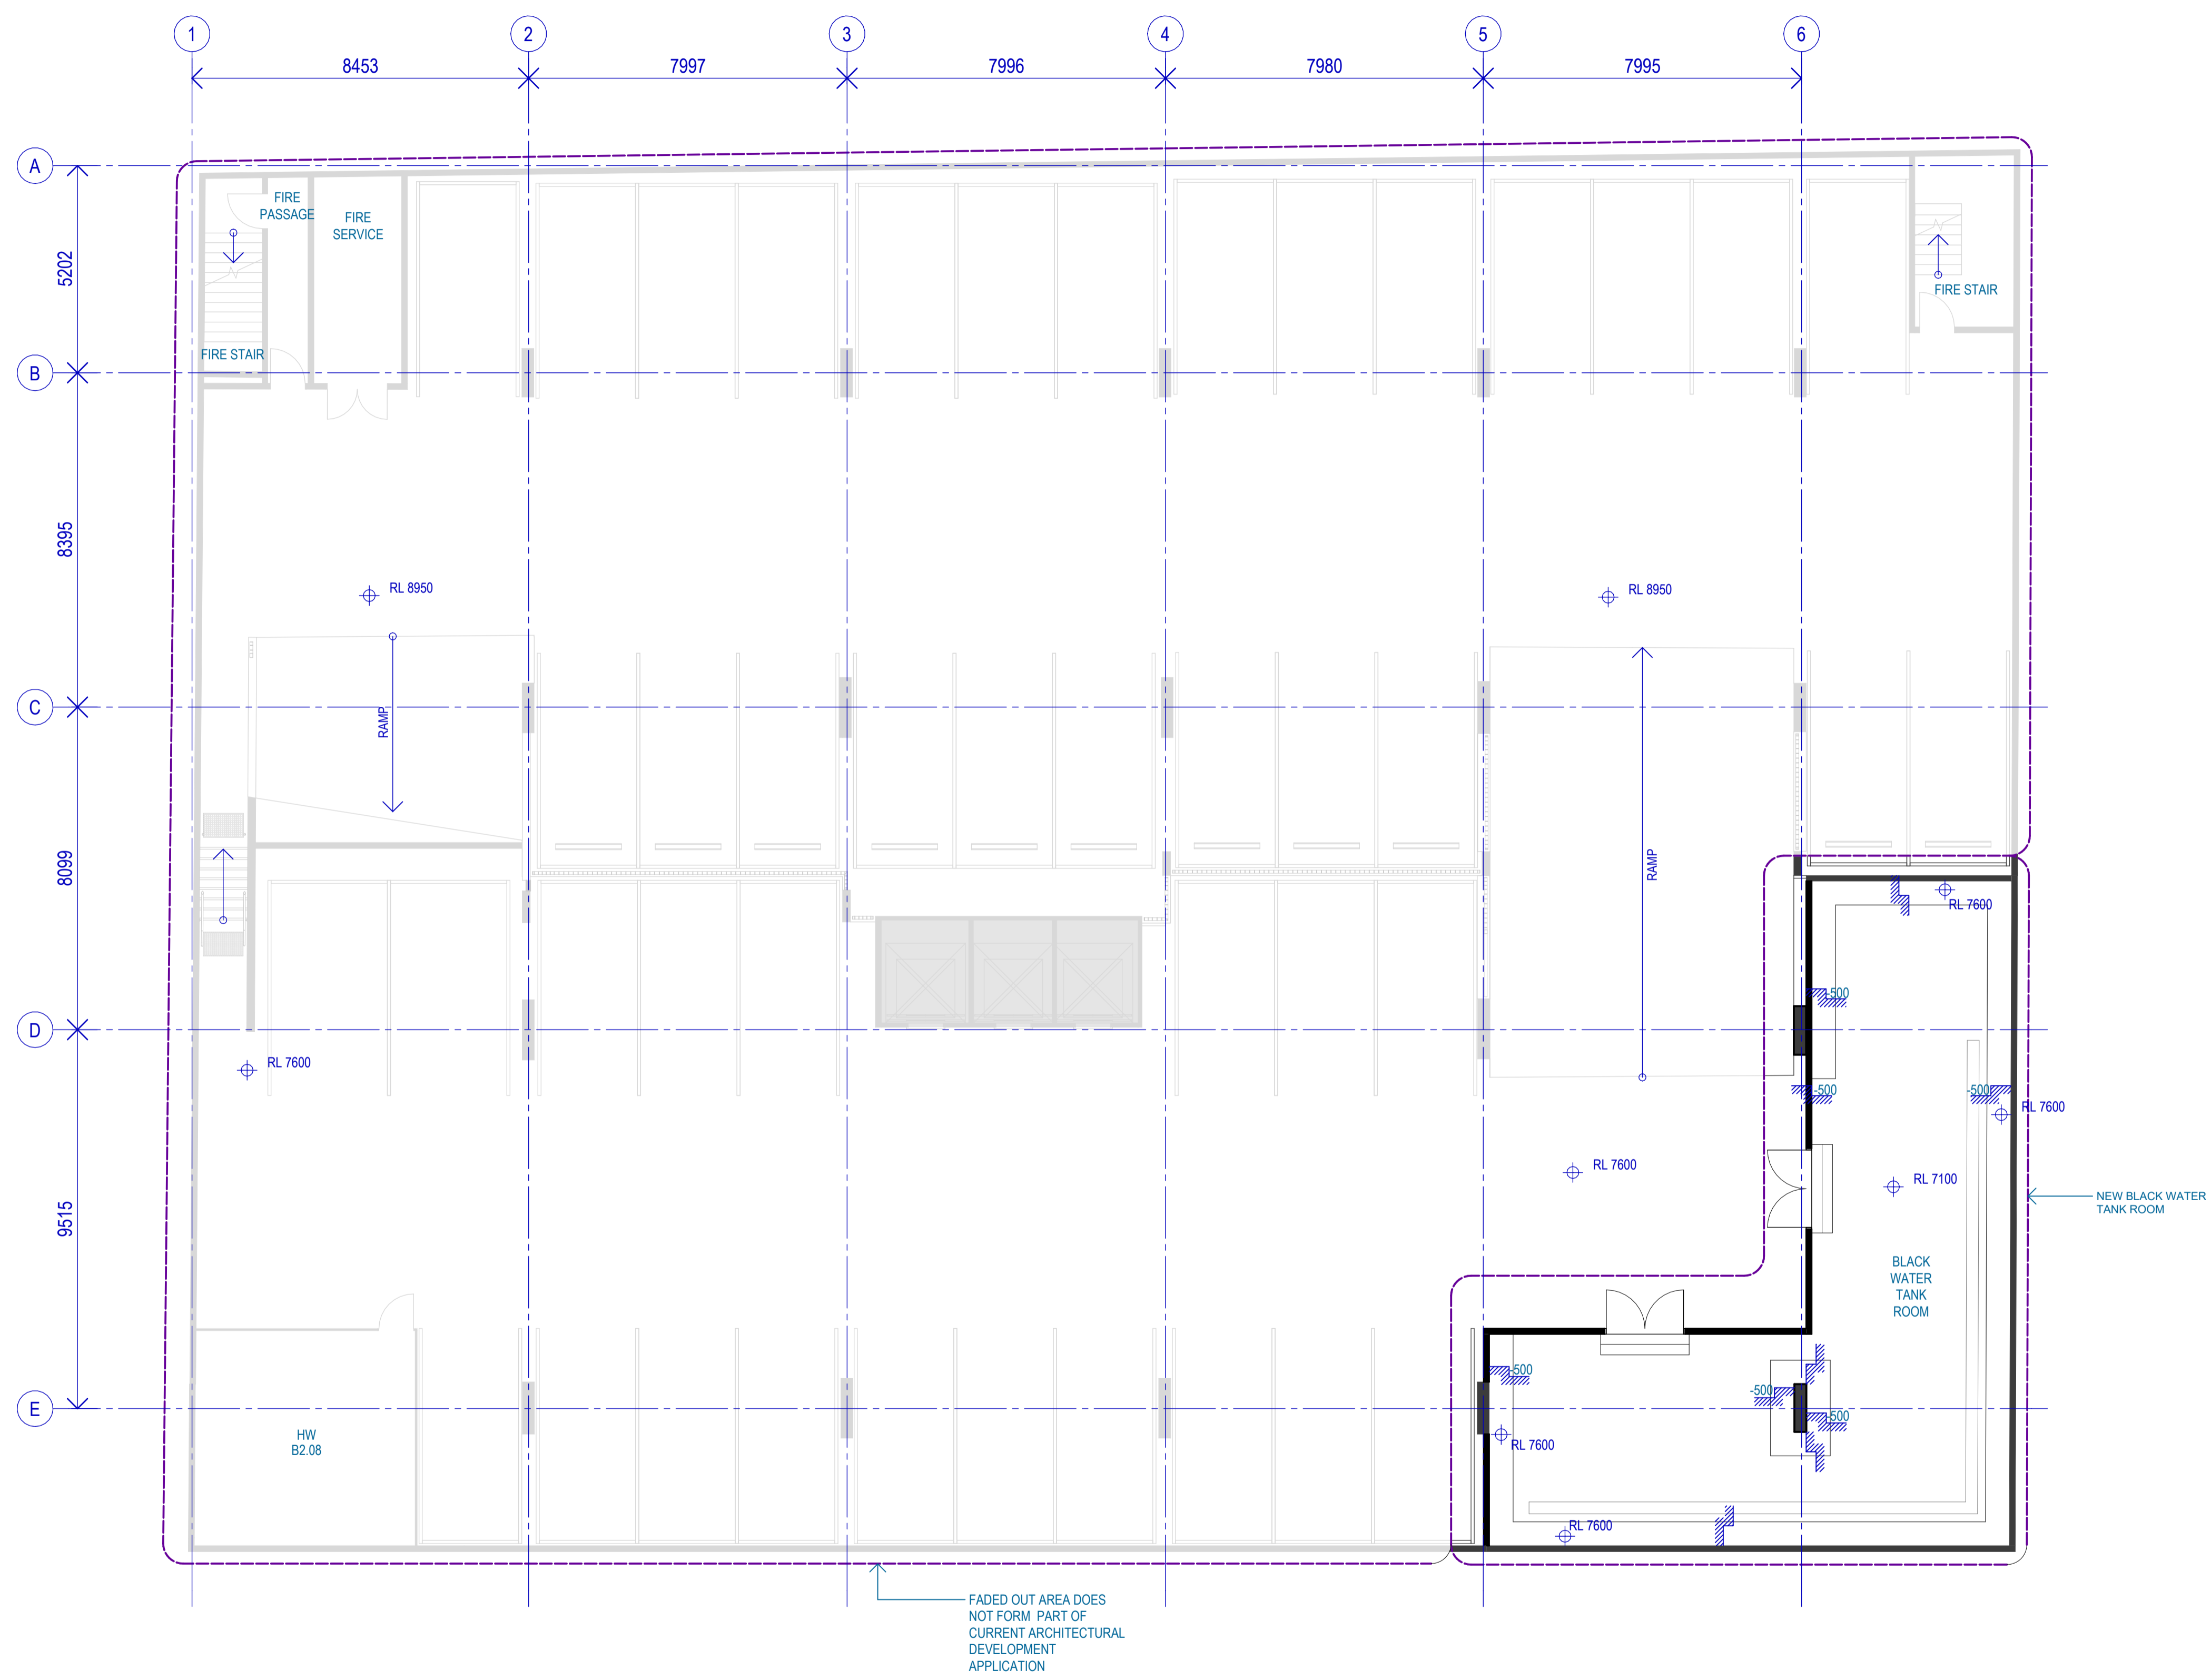

Project
FUTURE WORKPLACE
 9 Wentworth Street Parramatta
 NSW 2150
 Client
CITY OF PARRAMATTA COUNCIL

Issuer
W-B
WOODS BAGOT

Project number	121622	Size check	25mm
Checked	MG	Approved	LJ
Sheet size	A1	Scale	1:100

Sheet title
GENERAL ARRANGEMENT
BASEMENT 2 PLAN - DA

Sheet number	A-22-B2-01	Revision	2
Status	DA		

Recent revision history	Description	Date
# 1	ISSUED FOR PRELIMINARY DA	02/12/22
2	ISSUED FOR DA	17/03/23


Notes
 Copyright © Woods Bagot 2018
 All Rights Reserved
 No material may be reproduced without prior permission
 Contractor must verify all dimensions on site before commencing work or preparing shop drawings.
 Do not scale drawings.

EXISTING CONDITIONS AND DEMOLITION ELEVATIONS LEGEND

----- DEMOLISHED ELEMENT

GENERAL NOTE

1. DRAWINGS TO BE READ IN CONJUNCTION WITH PLANS AND SECTIONS.
2. DRAWINGS TO BE PRINTED IN COLOUR.
3. WHERE TAGS ARE NOT REFERENCED TO A SPECIFIC ELEMENT, CONTRACTOR MUST ALLOW FOR DEMOLISH OF ENTIRE ELEMENTS OF DM:17, DM:21, DM:26, DM:28 AND DM:29 ON THE FLOOR AS DESCRIBED IN DM SCHEDULE
4. THE DRAWING MUST BE READ IN CONJUNCTION WITH DM SCHEDULE

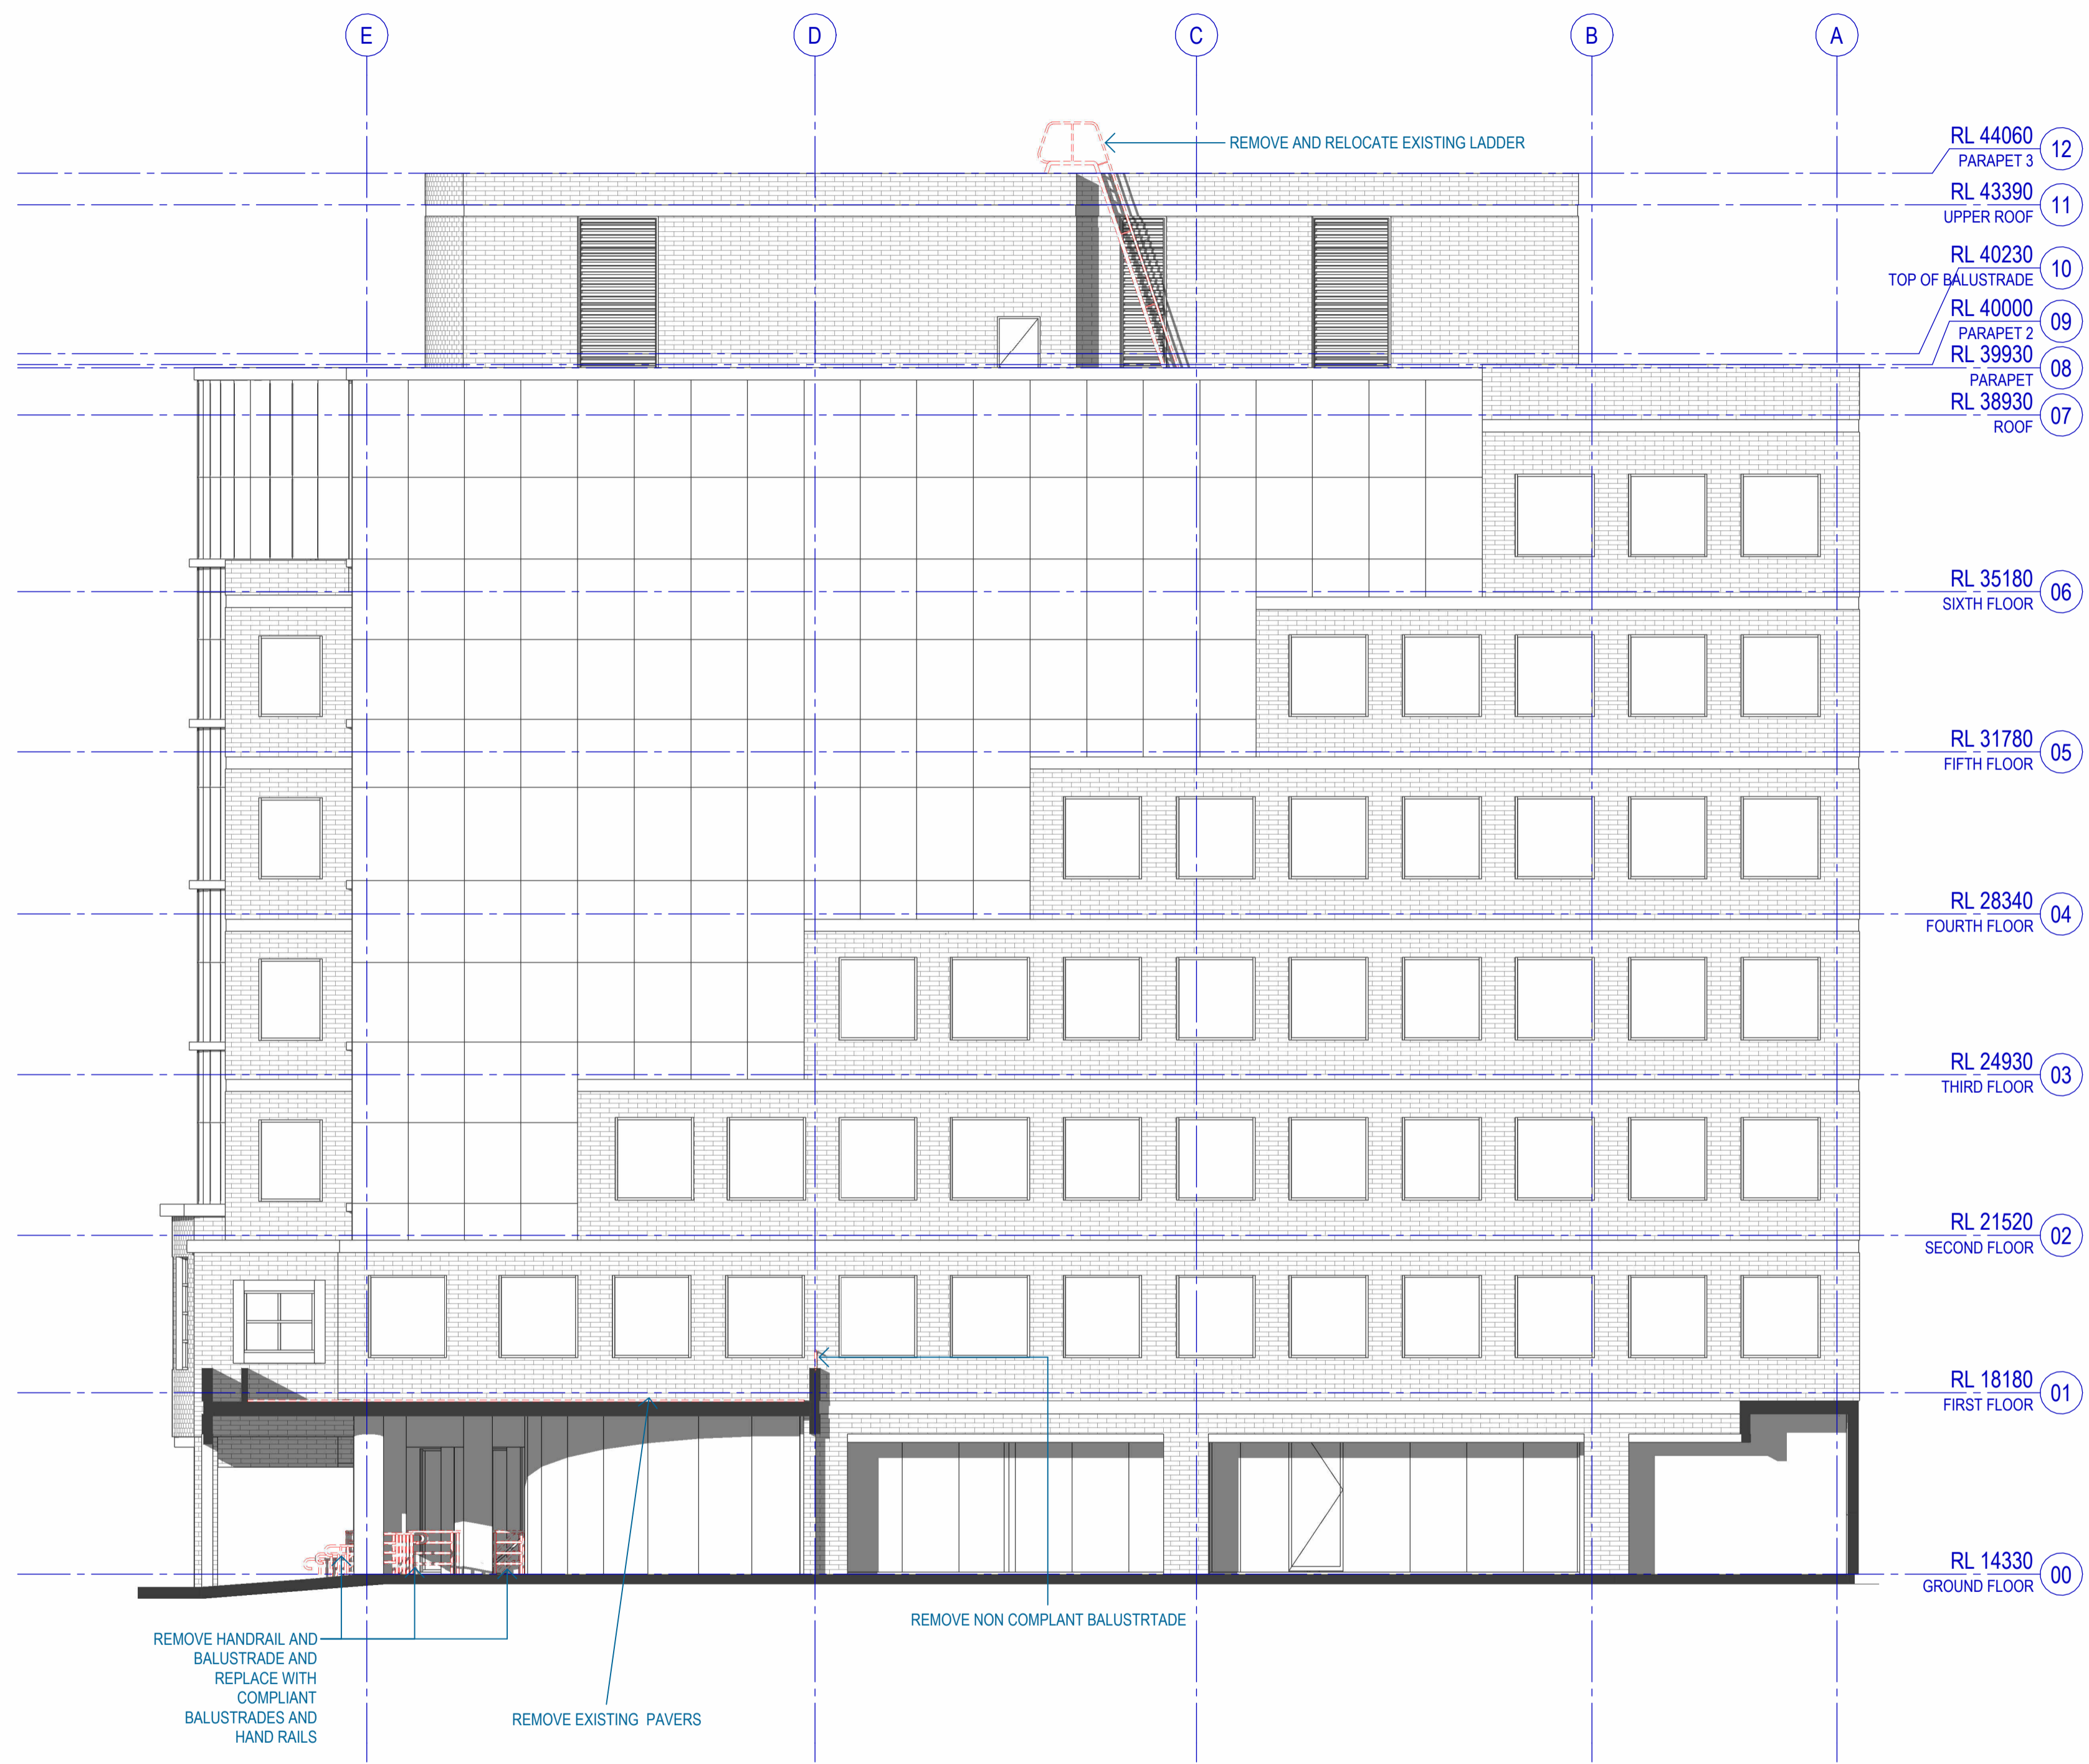

Project
FUTURE WORKPLACE
 9 Wentworth Street Parramatta
 NSW 2150

Client
CITY OF PARRAMATTA COUNCIL

Issuer
W-B
WOODS BAGOT


Project number	Size check
121622	25mm
Checked	Approved
MG	LJ
	A1
	1 : 100

Sheet title
GENERAL ARRANGEMENT
EXISTING CONDITIONS AND
DEMOLITION- NORTH ELEVATION
 - DA

Sheet number	Revision
A- 32-01-00	2
Status	DA

Recent revision history	#	Status	Description	Date
	1	ISSUED FOR PRELIMINARY DA		02/12/22
	2	ISSUED FOR DA		17/03/23

Notes
 Copyright © Woods Bagot 2018
 All Rights Reserved
 No material may be reproduced without prior permission
 Contractor must verify all dimensions on site before commencing work or preparing shop drawings.
 Do not scale drawings.

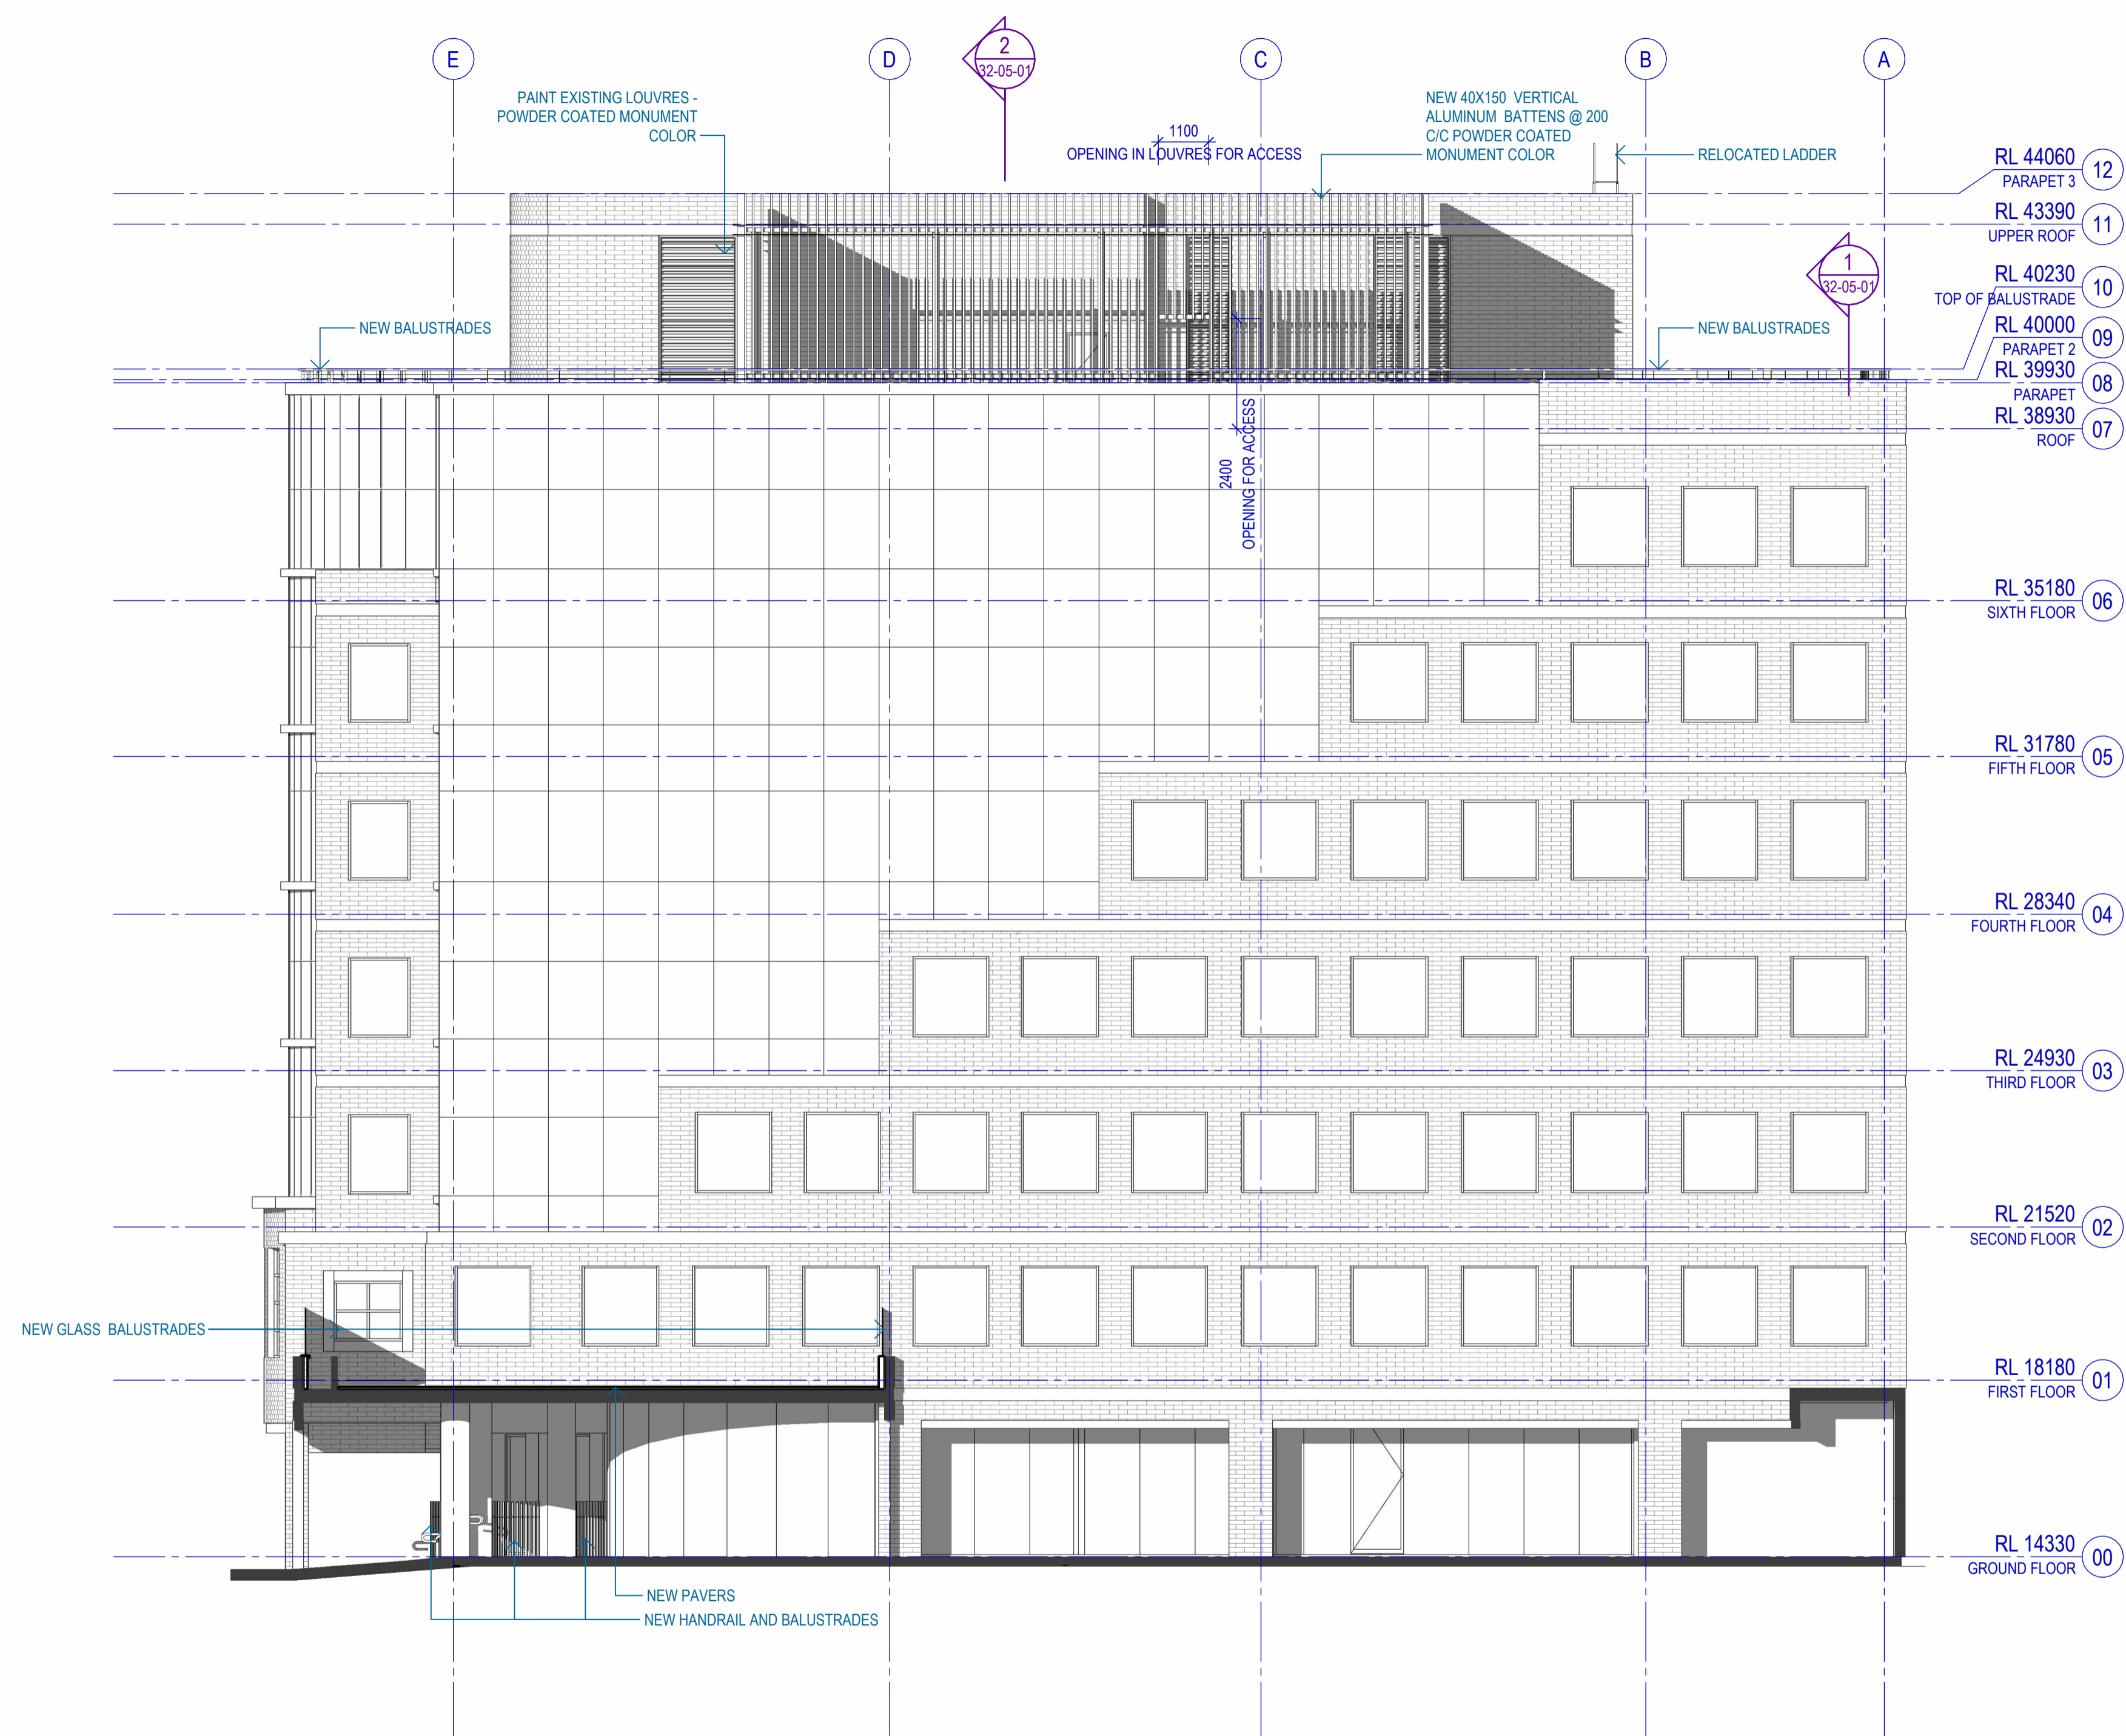

Project
FUTURE WORKPLACE
 9 Wentworth Street Parramatta
 NSW 2150

Client
 CITY OF PARRAMATTA COUNCIL

Issuer
W-B
WOODS BAGOT

Project number	Size check
121622	25mm
Checked	Approved
MG	LJ
Sheet size	Scale
A1	1 : 100

Sheet title
GENERAL ARRANGEMENT
NORTH ELEVATION - DA

Sheet number	Revision
A- 32-01-01	2
Status	DA

Recent revision history	#	Status	Description	Date
	1		ISSUED FOR PRELIMINARY DA	02/12/22
	2		ISSUED FOR DA	17/03/23

Notes
 Copyright © Woods Bagot 2018
 All Rights Reserved
 No material may be reproduced without prior permission
 Contractor must verify all dimensions on site before commencing work or preparing shop drawings.
 Do not scale drawings.

EXISTING CONDITIONS AND DEMOLITION ELEVATIONS LEGEND

----- DEMOLISHED ELEMENT

GENERAL NOTE


- DRAWINGS TO BE READ IN CONJUNCTION WITH PLANS AND SECTIONS.
- DRAWINGS TO BE PRINTED IN COLOUR.
- WHERE TAGS ARE NOT REFERENCED TO A SPECIFIC ELEMENT, CONTRACTOR MUST ALLOW FOR DEMOLISH OF ENTIRE ELEMENTS OF DM:17, DM:21, DM:26, DM:28 AND DM:29 ON THE FLOOR AS DESCRIBED IN DM SCHEDULE
- THE DRAWING MUST BE READ IN CONJUNCTION WITH DM SCHEDULE

Project
FUTURE WORKPLACE
 9 Wentworth Street Parramatta
 NSW 2150
 Client
CITY OF PARRAMATTA COUNCIL


Issuer
W-B
WOODS BAGOT

Project number	Size check
121622	25mm
Checked	Approved
MG	LJ
	A1
	1 : 100

Sheet title
GENERAL ARRANGEMENT
EXISTING CONDITIONS AND
DEMOLITION- EAST ELEVATION -
DA
 Sheet number
A- 32-02-00
 Status
DA
 Revision
2

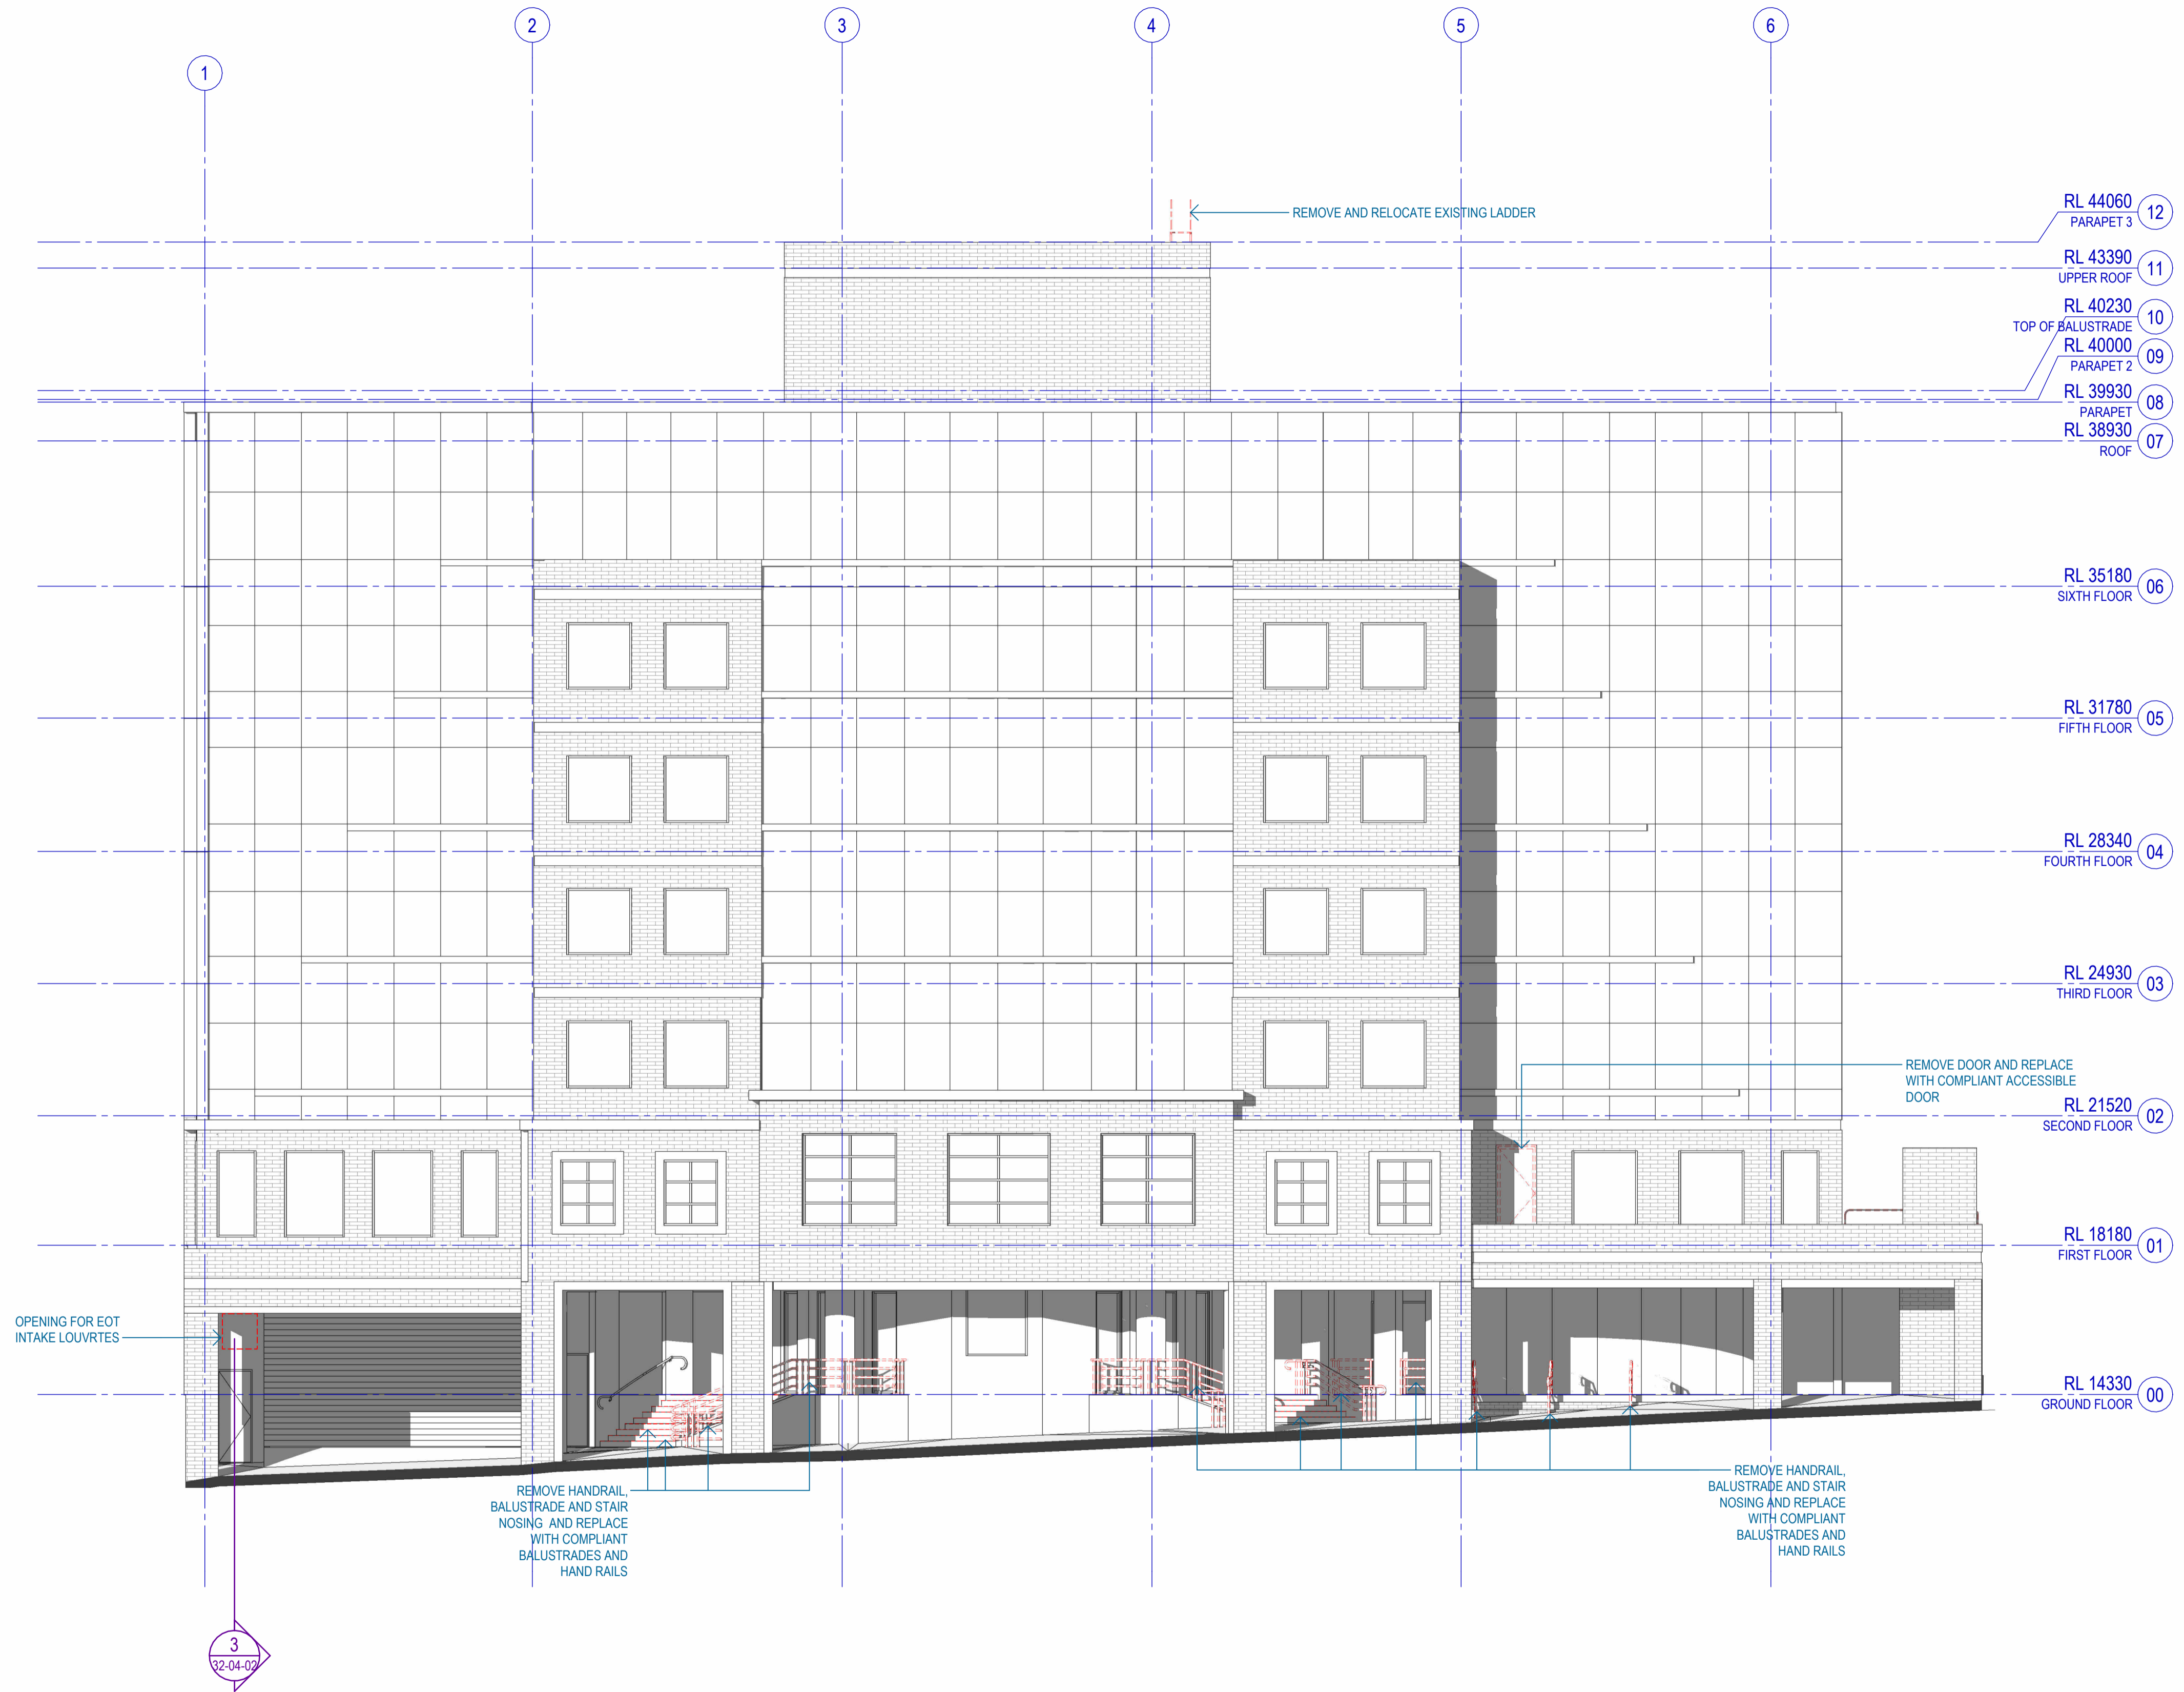

Notes
 Copyright © Woods Bagot 2018
 All Rights Reserved
 No material may be reproduced without prior permission
 Contractor must verify all dimensions on site before commencing work or preparing shop drawings.
 Do not scale drawings.

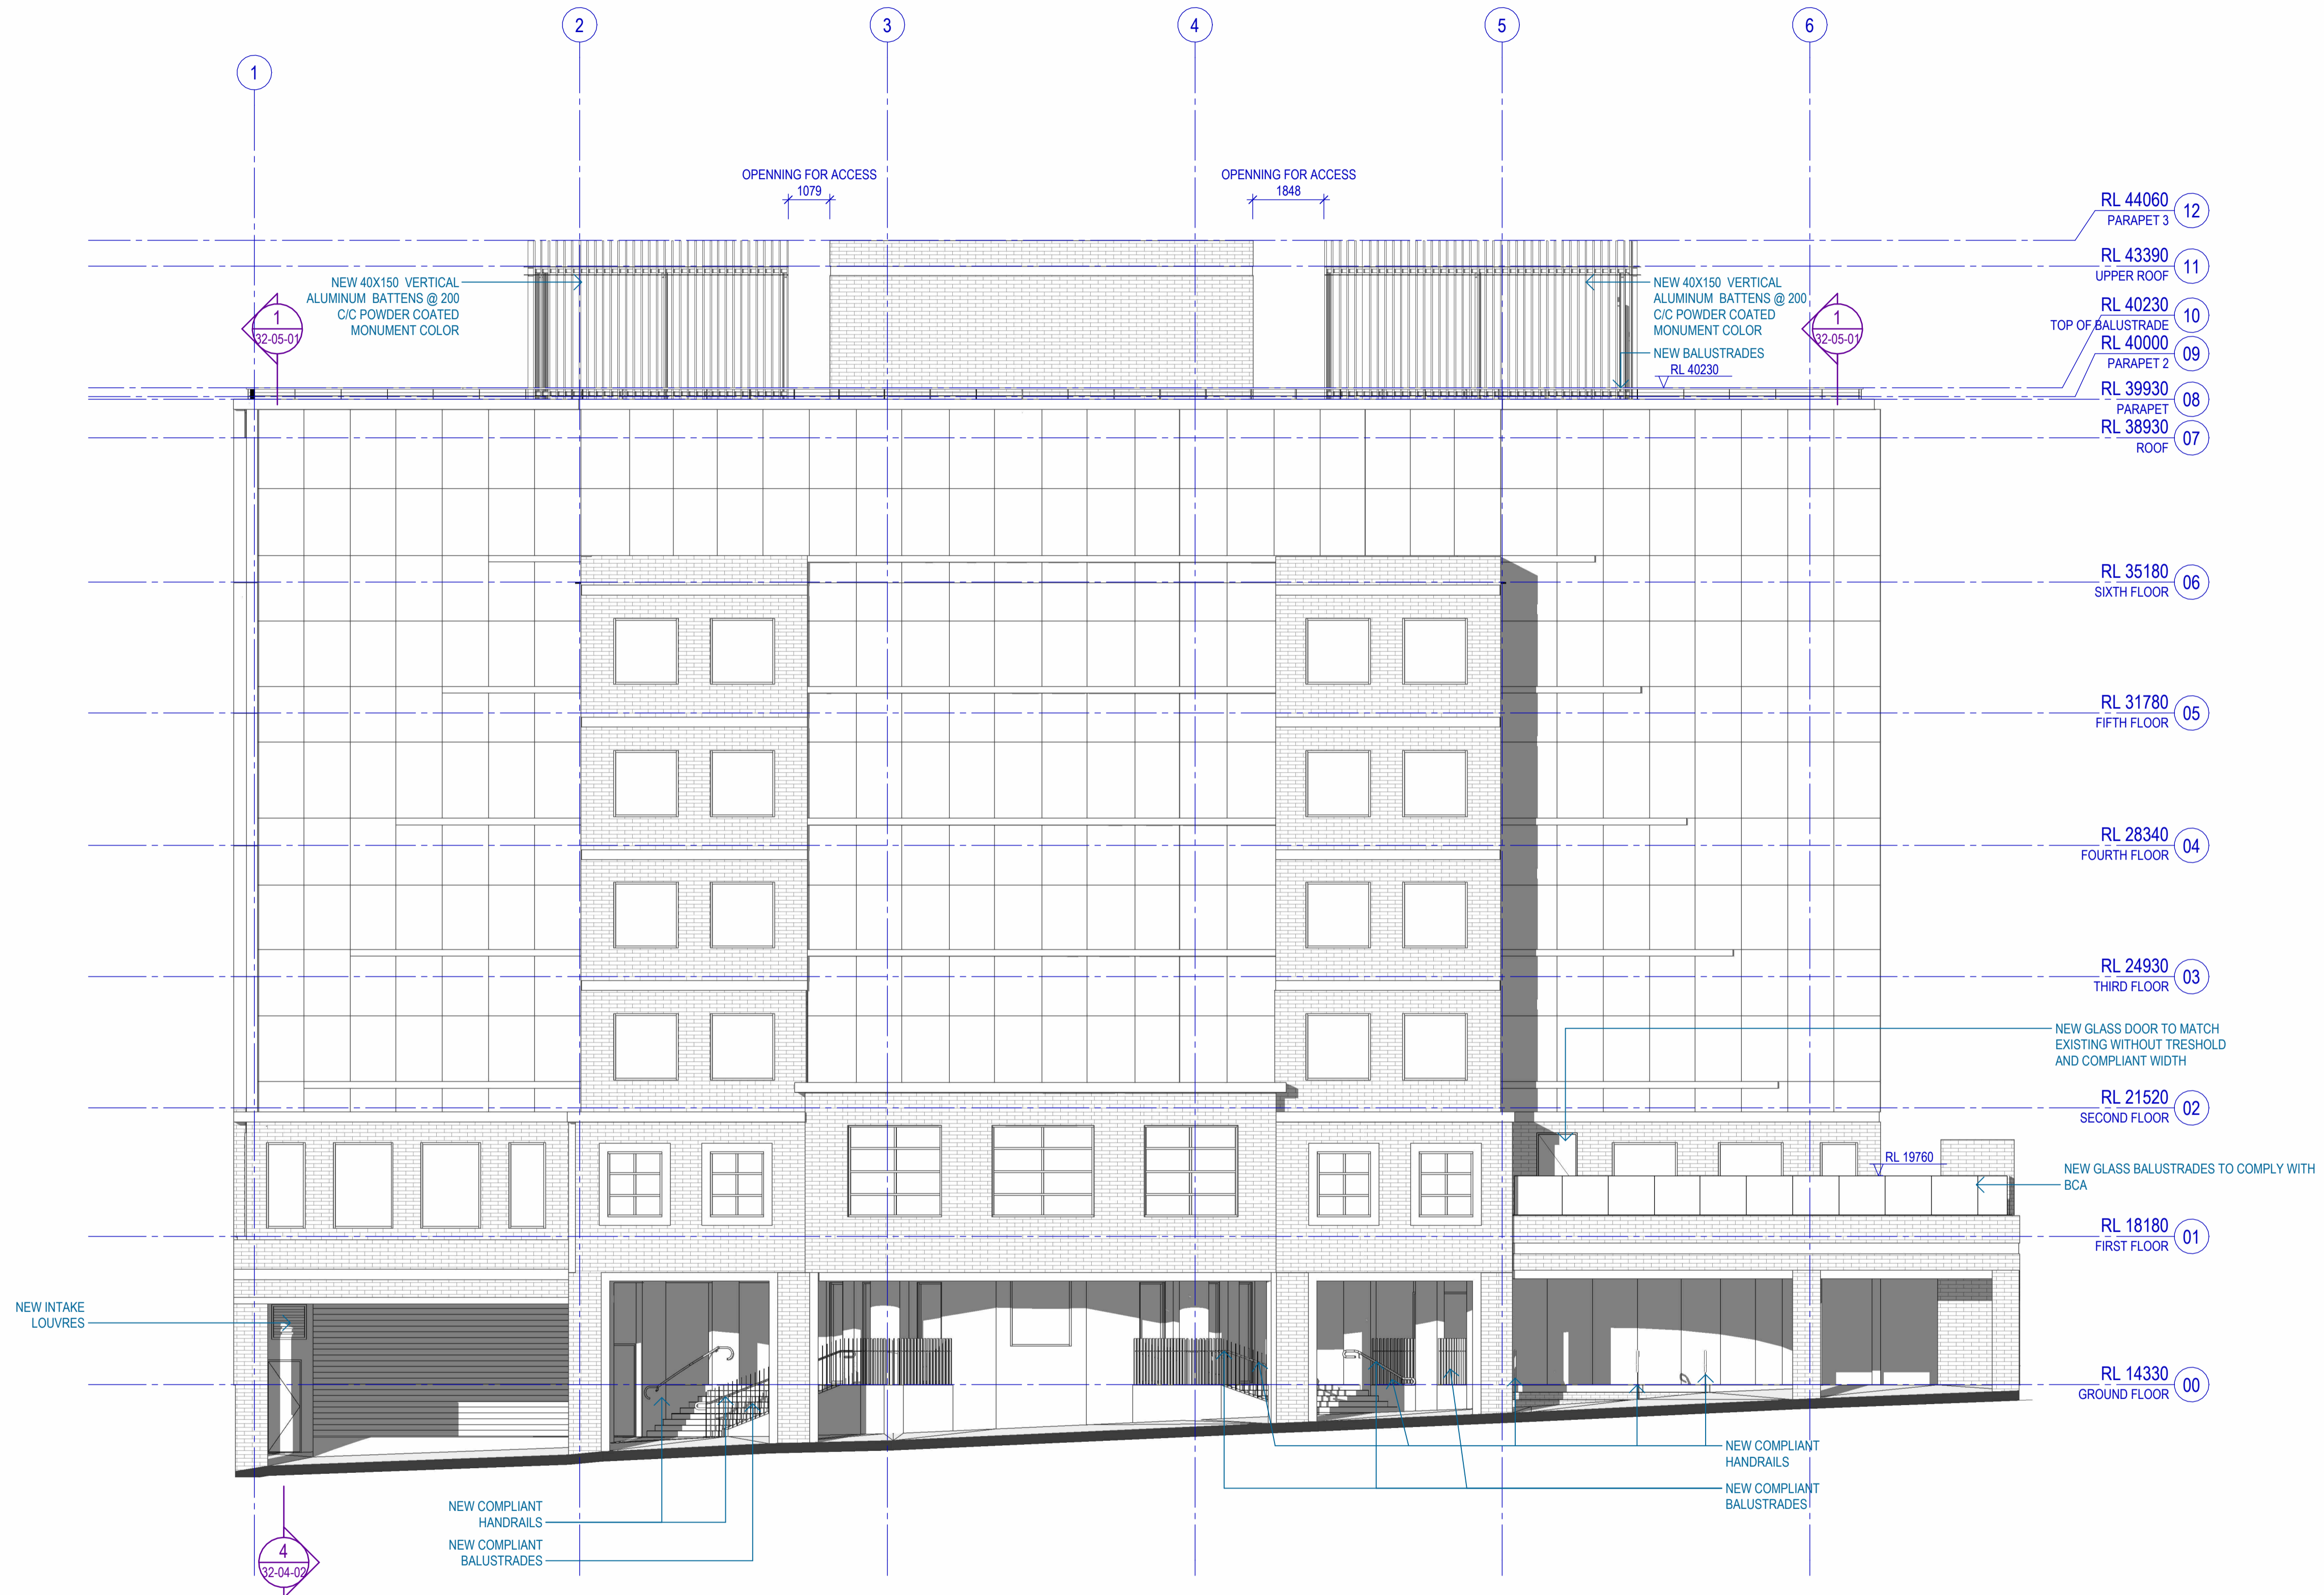

Project
FUTURE WORKPLACE
 9 Wentworth Street Parramatta
 NSW 2150

Client
CITY OF PARRAMATTA COUNCIL

Issuer
W-B
 WOODS BAGOT

Project number	Size check
121622	25mm
Checked	Approved
MG	LJ
	A1
	1 : 100

Sheet title
GENERAL ARRANGEMENT
 EAST ELEVATION - DA

Sheet number	Revision
A- 32-02-01	2
Status	DA

Recent revision history	Description	Date
# 1	ISSUED FOR PRELIMINARY DA	02/12/22
2	ISSUED FOR DA	17/03/23


Notes
 Copyright © Woods Bagot 2018
 All Rights Reserved
 No material may be reproduced without prior permission
 Contractor must verify all dimensions on site before commencing work or preparing shop drawings.
 Do not scale drawings.

EXISTING CONDITIONS AND DEMOLITION ELEVATIONS LEGEND

----- DEMOLISHED ELEMENT

GENERAL NOTE

1. DRAWINGS TO BE READ IN CONJUNCTION WITH PLANS AND SECTIONS.
2. DRAWINGS TO BE PRINTED IN COLOUR.
3. WHERE TAGS ARE NOT REFERENCED TO A SPECIFIC ELEMENT, CONTRACTOR MUST ALLOW FOR DEMOLISH OF ENTIRE ELEMENTS OF DM:17, DM:21, DM:26, DM:28 AND DM:29 ON THE FLOOR AS DESCRIBED IN DM SCHEDULE
4. THE DRAWING MUST BE READ IN CONJUNCTION WITH DM SCHEDULE

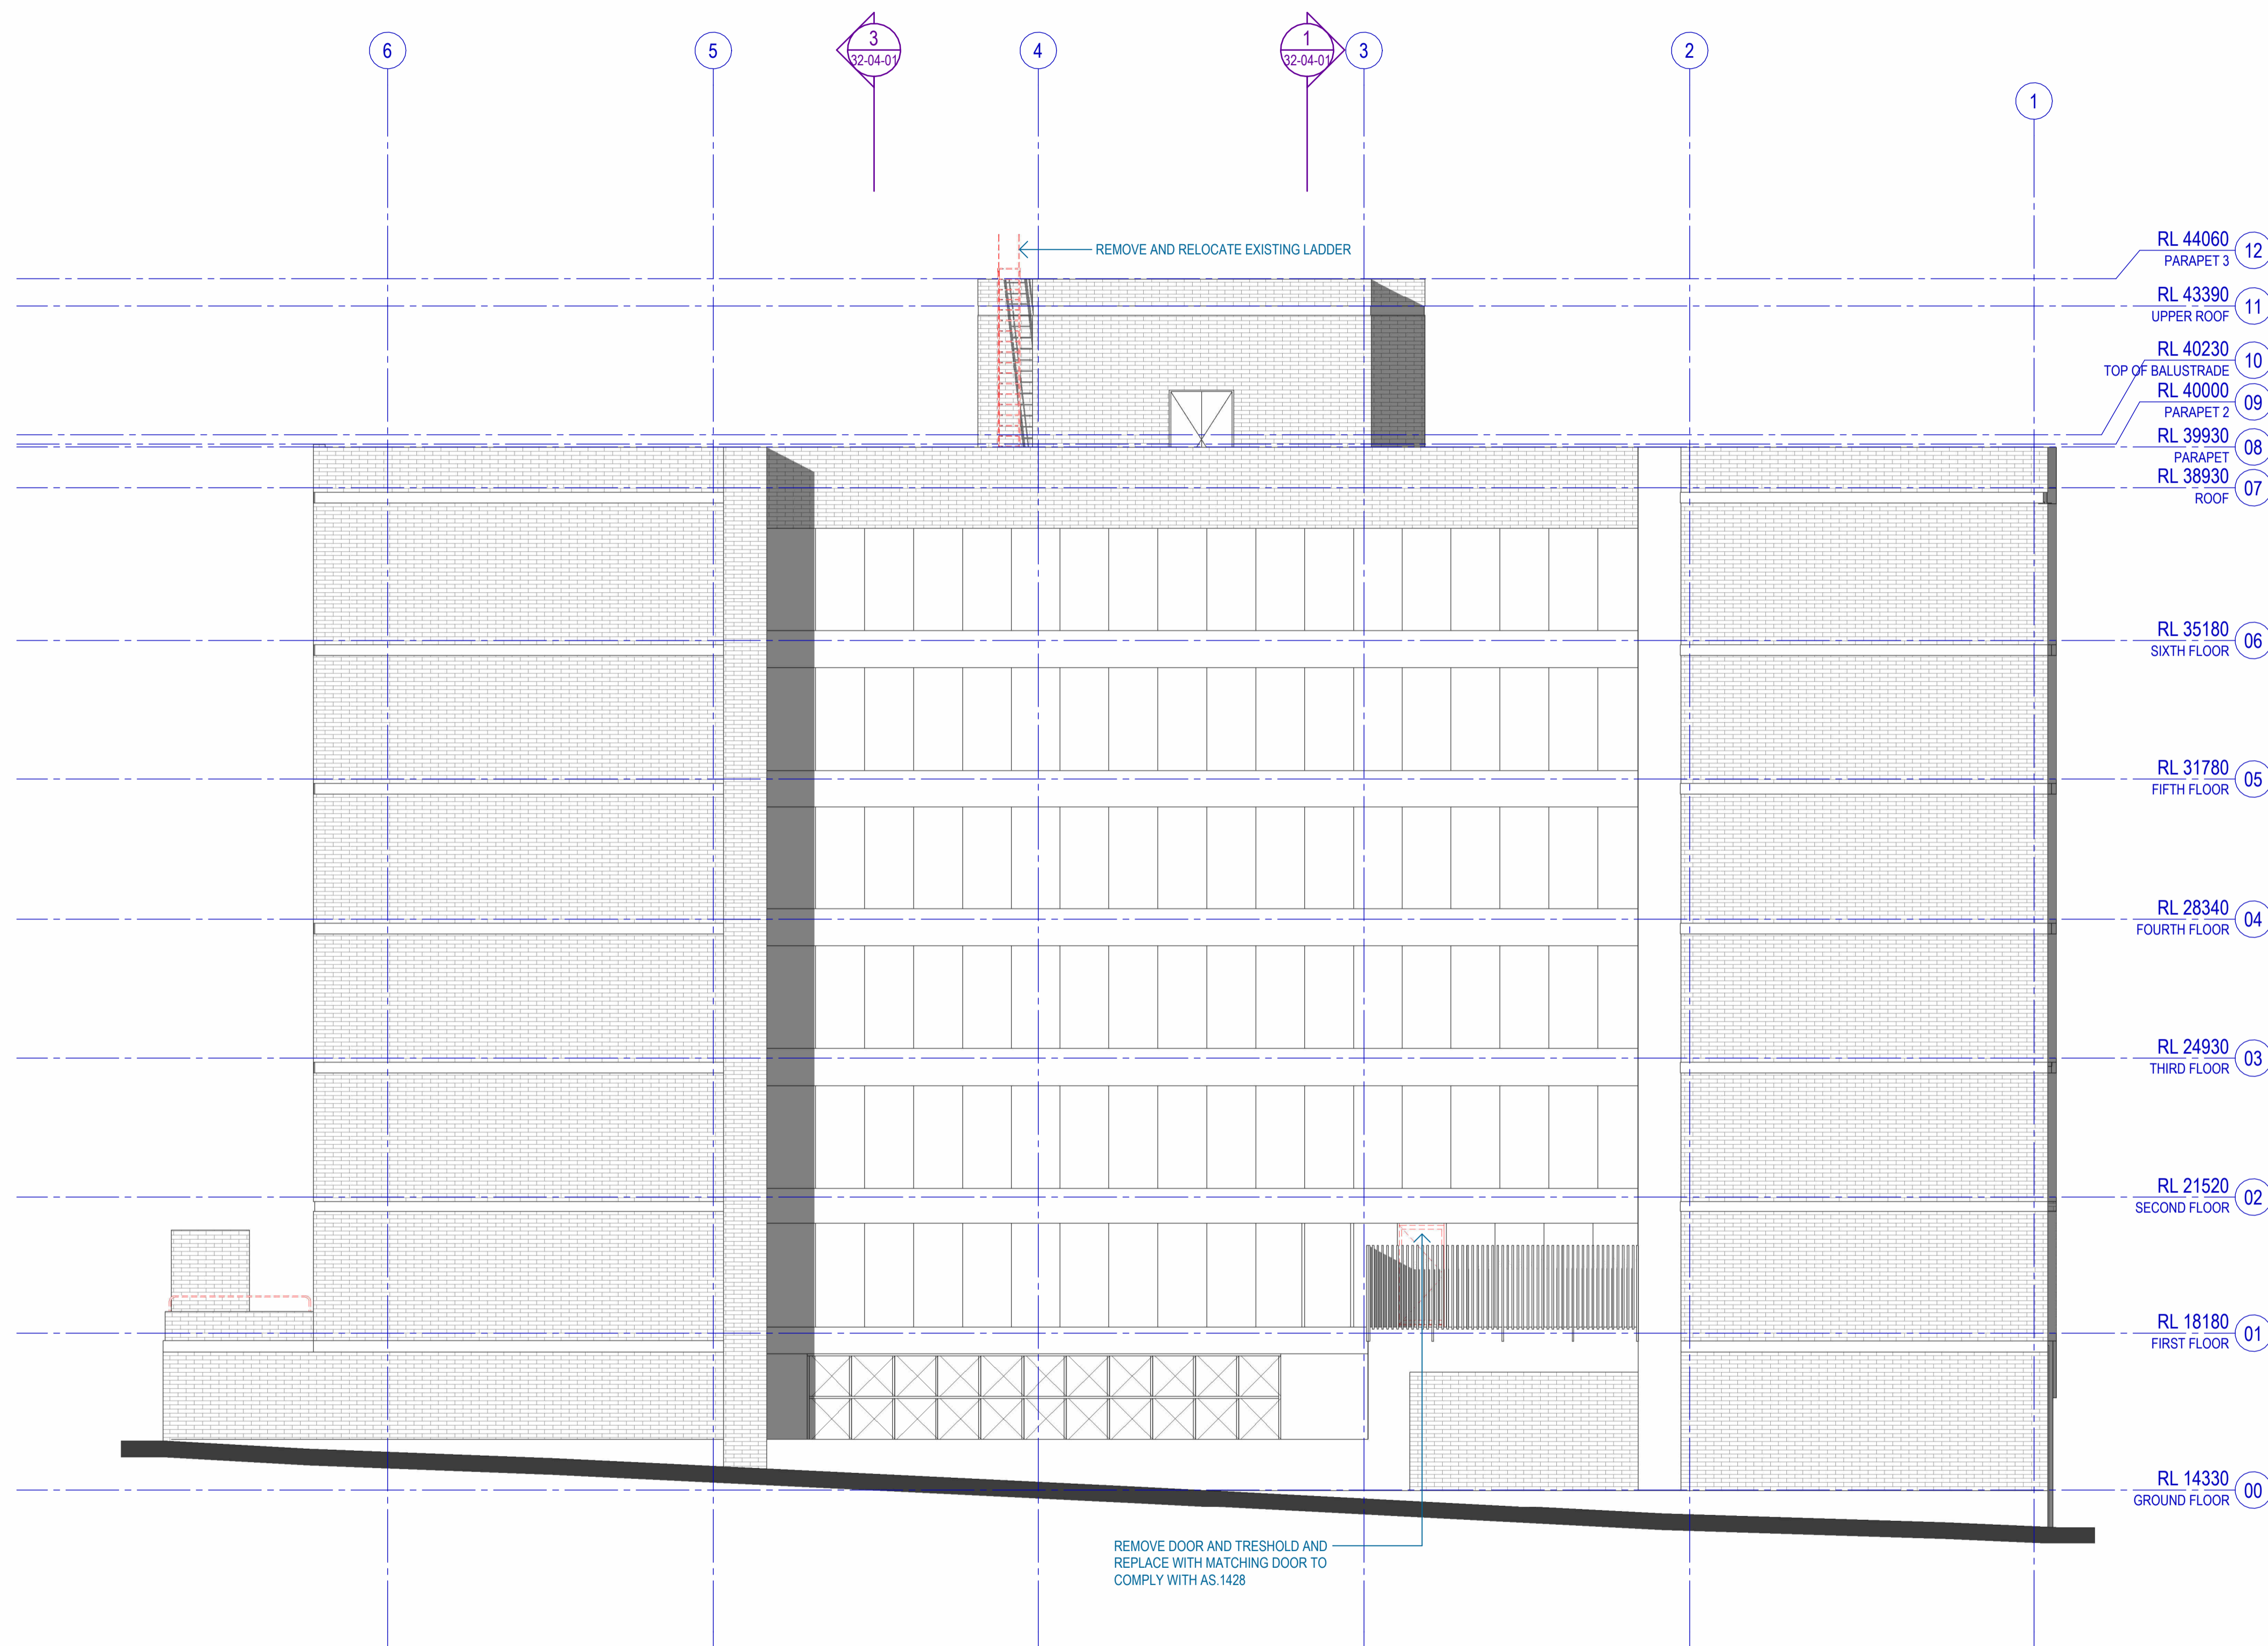

Project
FUTURE WORKPLACE
 9 Wentworth Street Parramatta
 NSW 2150

Client
CITY OF PARRAMATTA COUNCIL


Issuer
W-B
WOODS BAGOT

Project number	Size check
121622	25mm
Checked	Approved
MG	LJ
Sheet size	Scale
A1	1 : 100

Sheet title
GENERAL ARRANGEMENT
EXISTING CONDITIONS AND
DEMOLITION- WEST ELEVATION -
DA
 Sheet number
A- 32-03-00
 Status
DA
 Revision
2

Recent revision history		
#	Status	Description
1	ISSUED FOR PRELIMINARY DA	02/12/22
2	ISSUED FOR DA	17/03/23

Notes
 Copyright © Woods Bagot 2018
 All Rights Reserved
 No material may be reproduced without prior permission
 Contractor must verify all dimensions on site before commencing work or preparing shop drawings.
 Do not scale drawings.

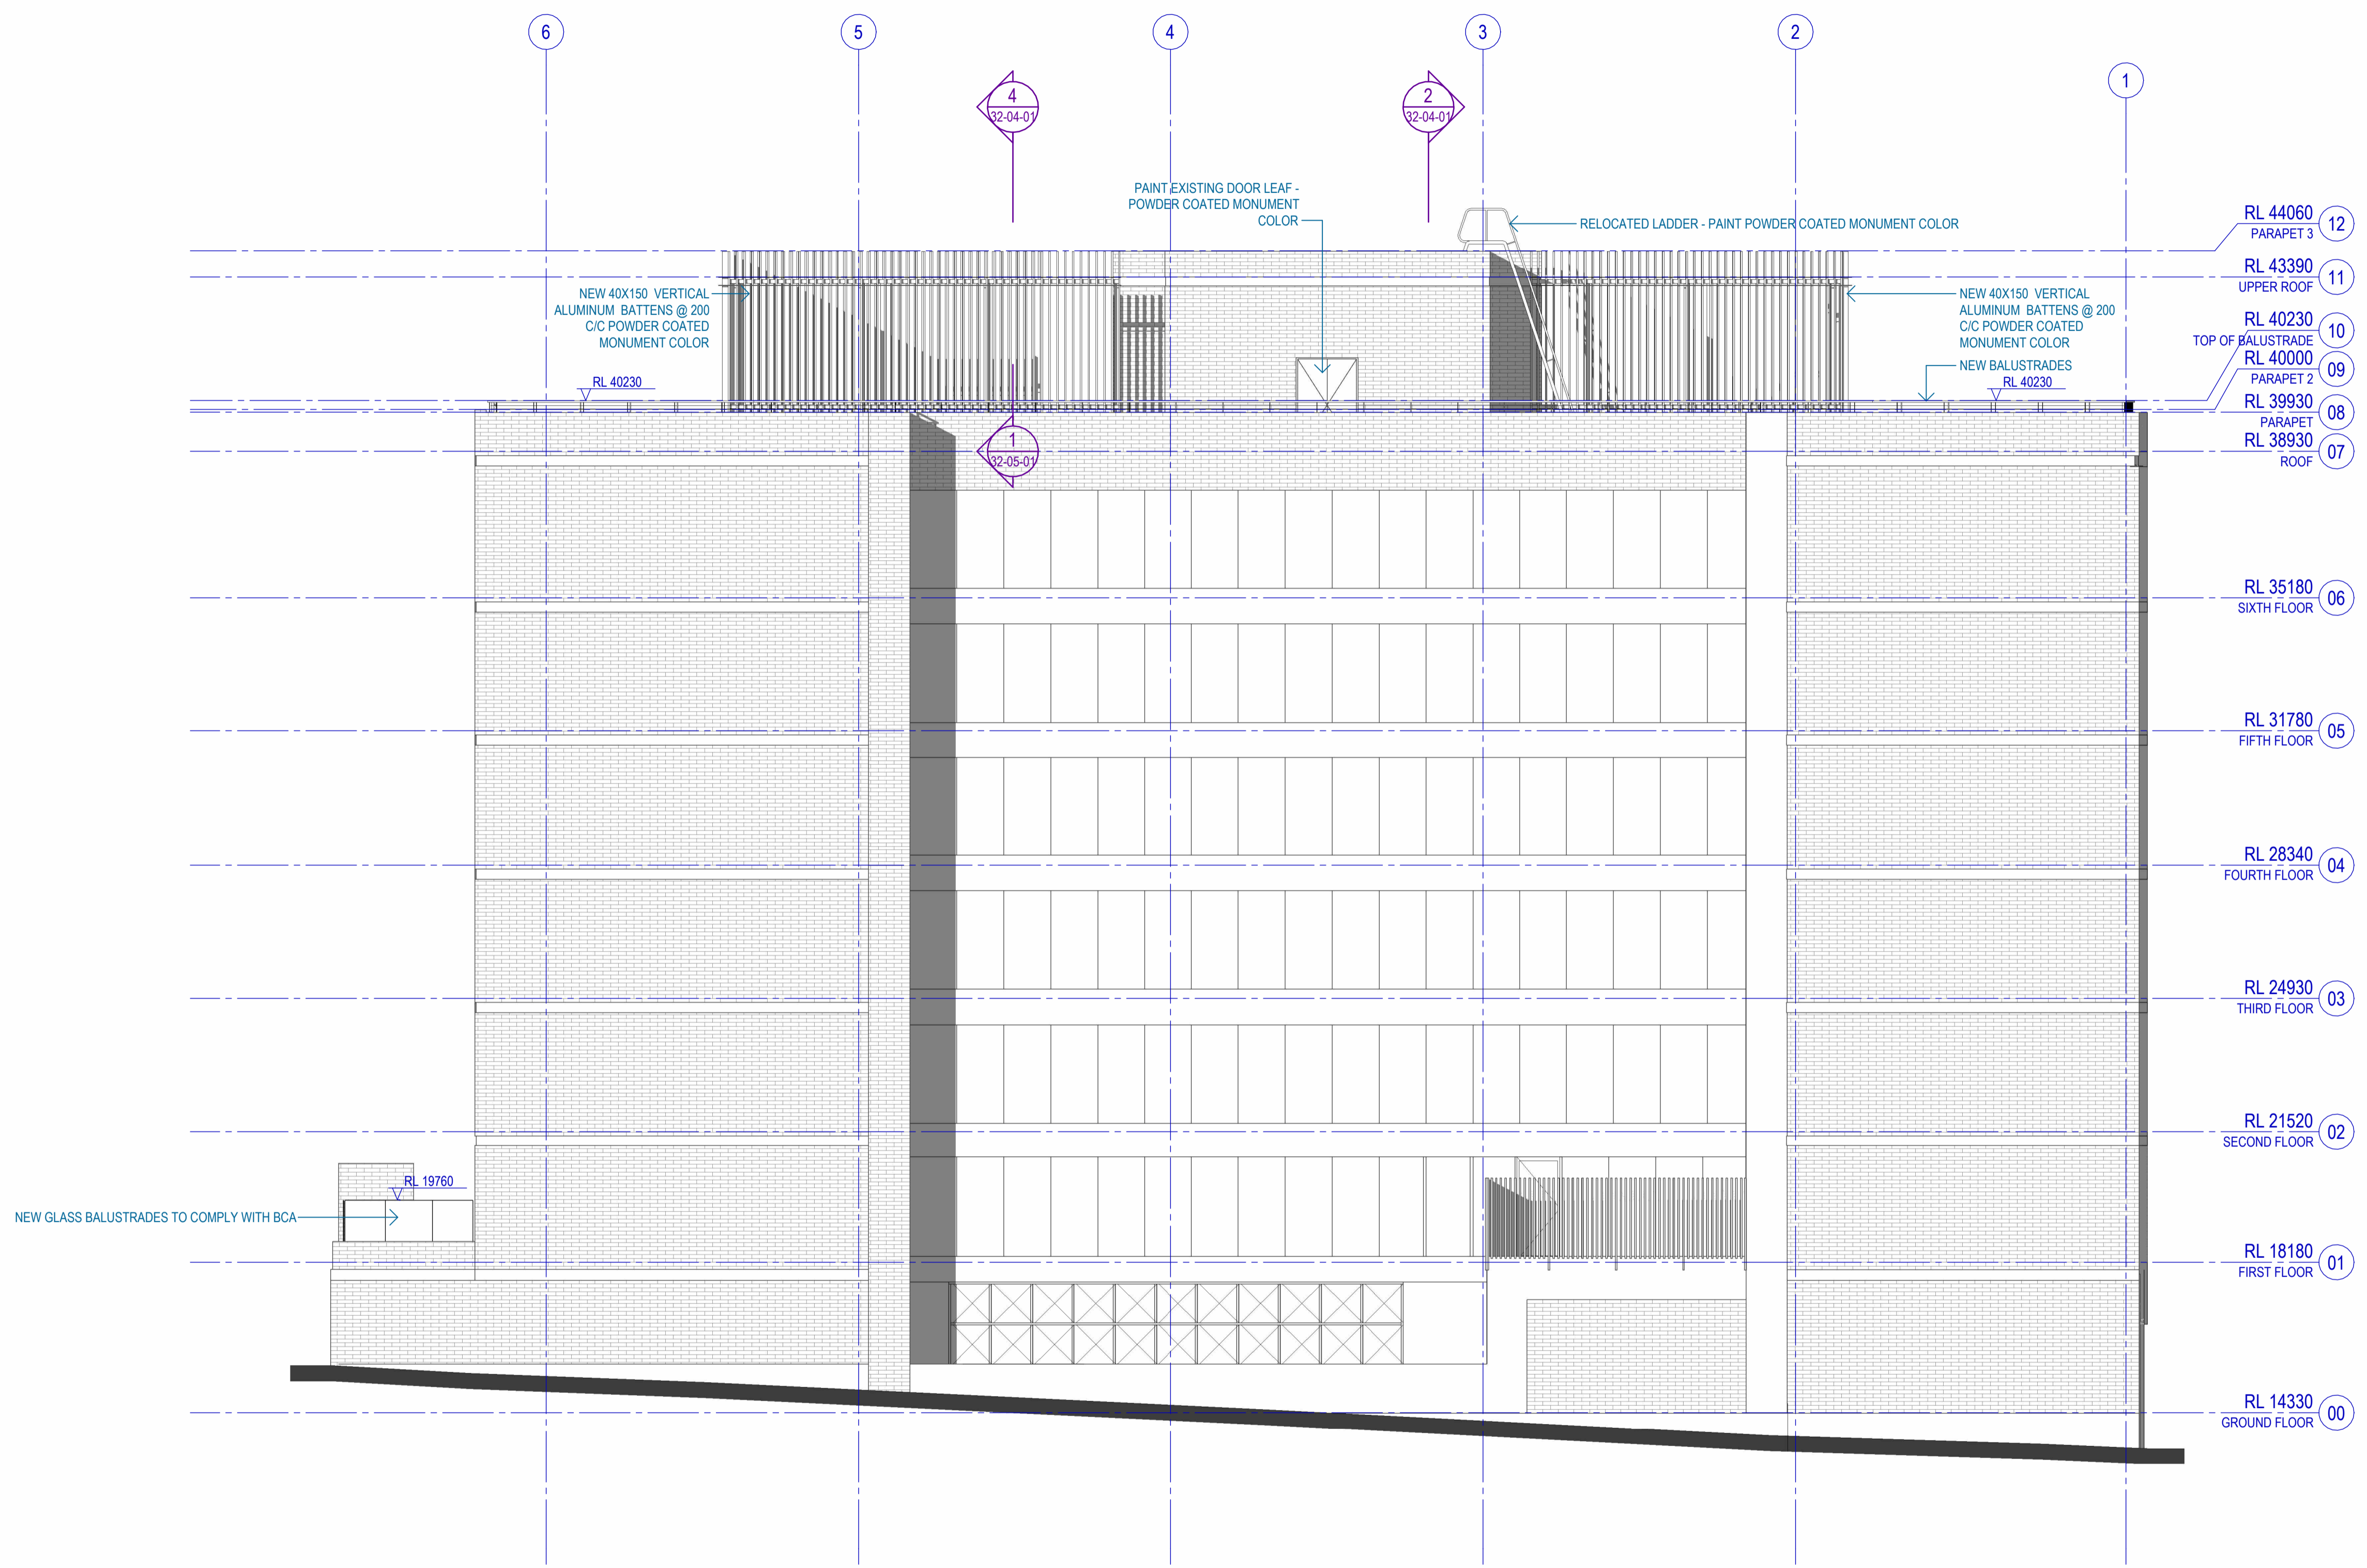

Project
FUTURE WORKPLACE
 9 Wentworth Street Parramatta
 NSW 2150

Client
CITY OF PARRAMATTA COUNCIL

Issuer
W-B
WOODS BAGOT

Project number	Size check
121622	25mm
Checked	Approved
MG	LJ
Sheet size	Scale
A1	1 : 100

Sheet title
GENERAL ARRANGEMENT
WEST ELEVATION - DA

Sheet number	Revision
A- 32-03-01	2
Status	DA

Recent revision history	Description	Date
# 1	Status ISSUED FOR PRELIMINARY DA	02/12/22
2	ISSUED FOR DA	17/03/23

Notes
 Copyright © Woods Bagot 2018
 All Rights Reserved
 No material may be reproduced without prior permission
 Contractor must verify all dimensions on site before commencing work or preparing shop drawings.
 Do not scale drawings.

EXISTING CONDITIONS AND DEMOLITION SECTION LEGEND

----- DEMOLISHED ELEMENT

GENERAL NOTE
 1. DRAWINGS TO BE READ IN CONJUNCTION WITH PLANS AND ELEVATIONS
 2. DRAWINGS TO BE PRINTED IN COLOUR.


Project
FUTURE WORKPLACE
 9 Wentworth Street Parramatta
 NSW 2150
 Client
CITY OF PARRAMATTA COUNCIL

Issuer
W-B
WOODS BAGOT

Project number	Size check
121622	25mm
Checked MG	Approved LJ
Sheet size A1	Scale As indicated


Sheet title
GENERAL ARRANGEMENT
SECTIONS A&B - DA

Sheet number	Revision
A- 32-04-01	2
Status DA	

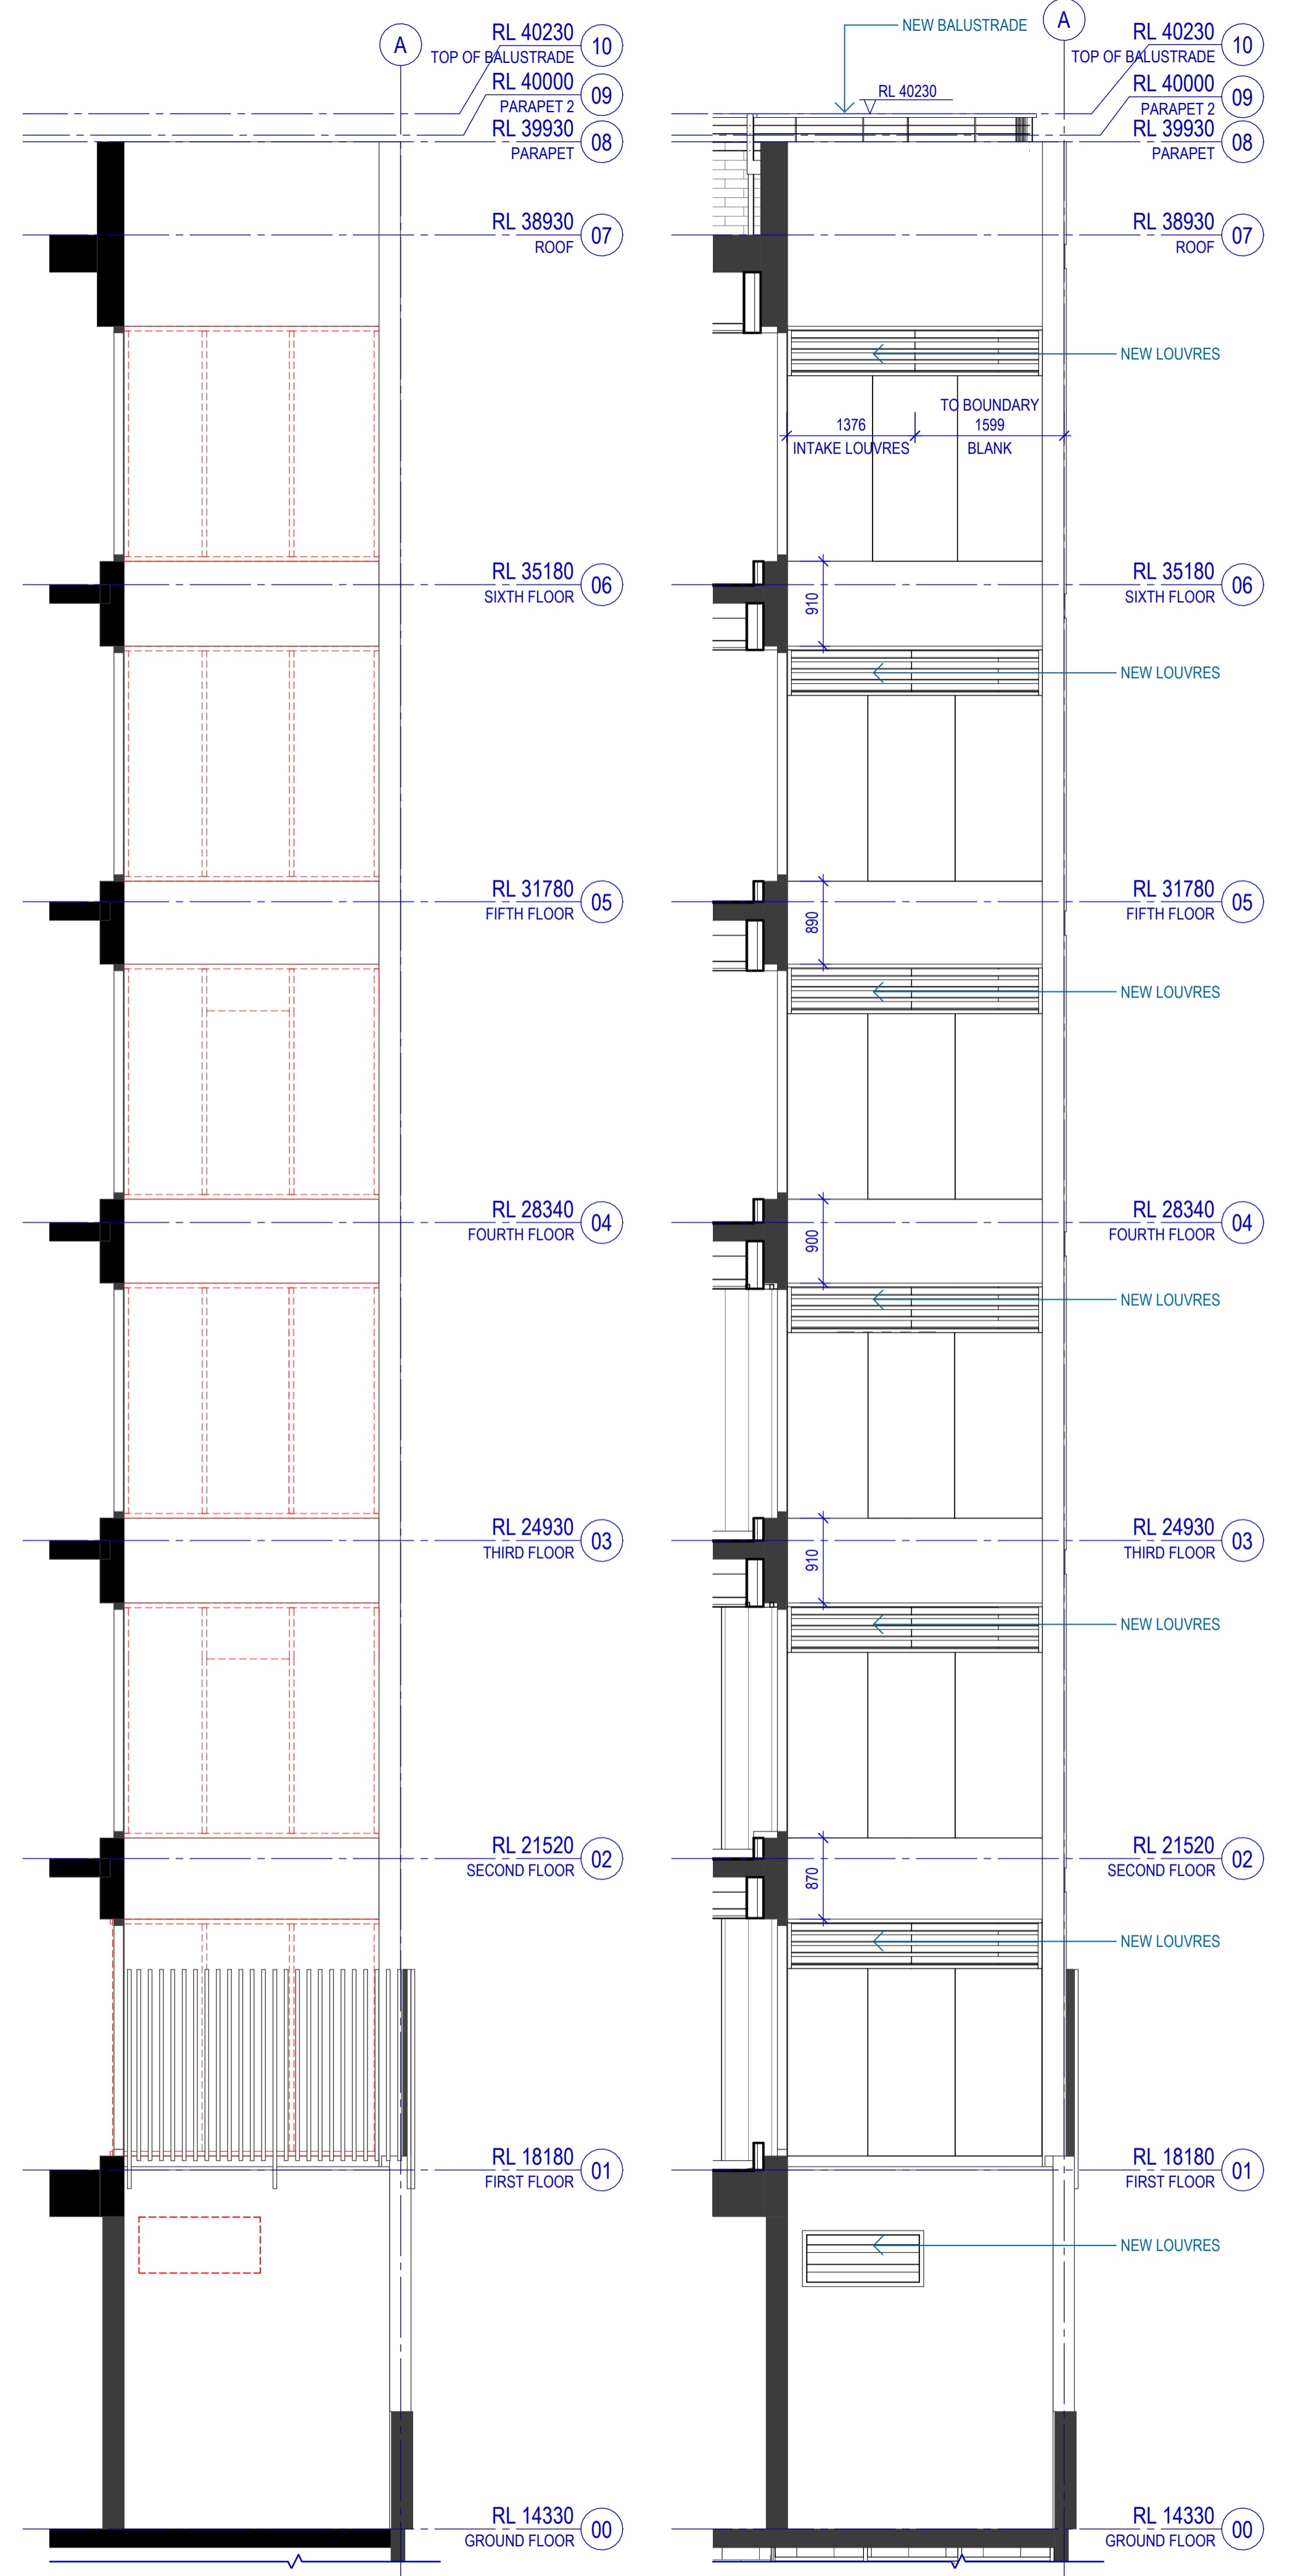


1 SECTION A - EXISTING CONDITIONS AND DEMOLITION
 SCALE 1 : 50

2 SECTION A
 SCALE 1 : 50

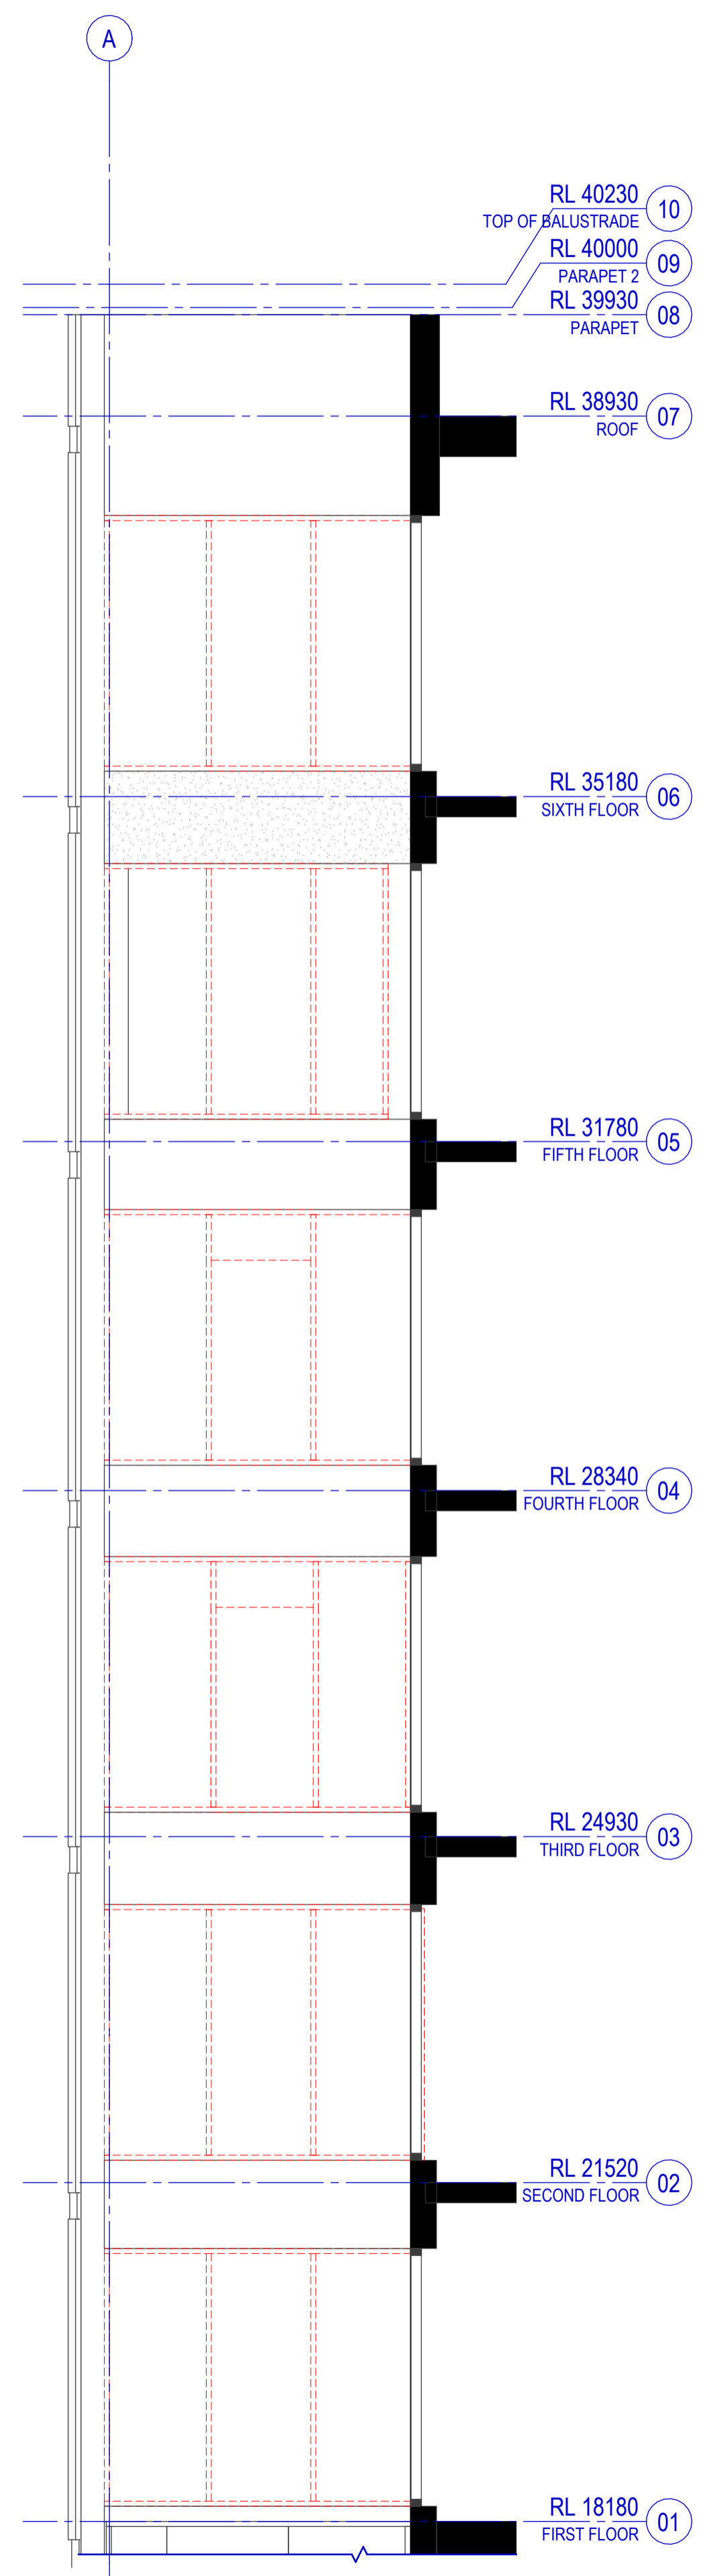

3 SECTION B - EXISTING CONDITIONS AND DEMOLITION
 SCALE 1 : 50

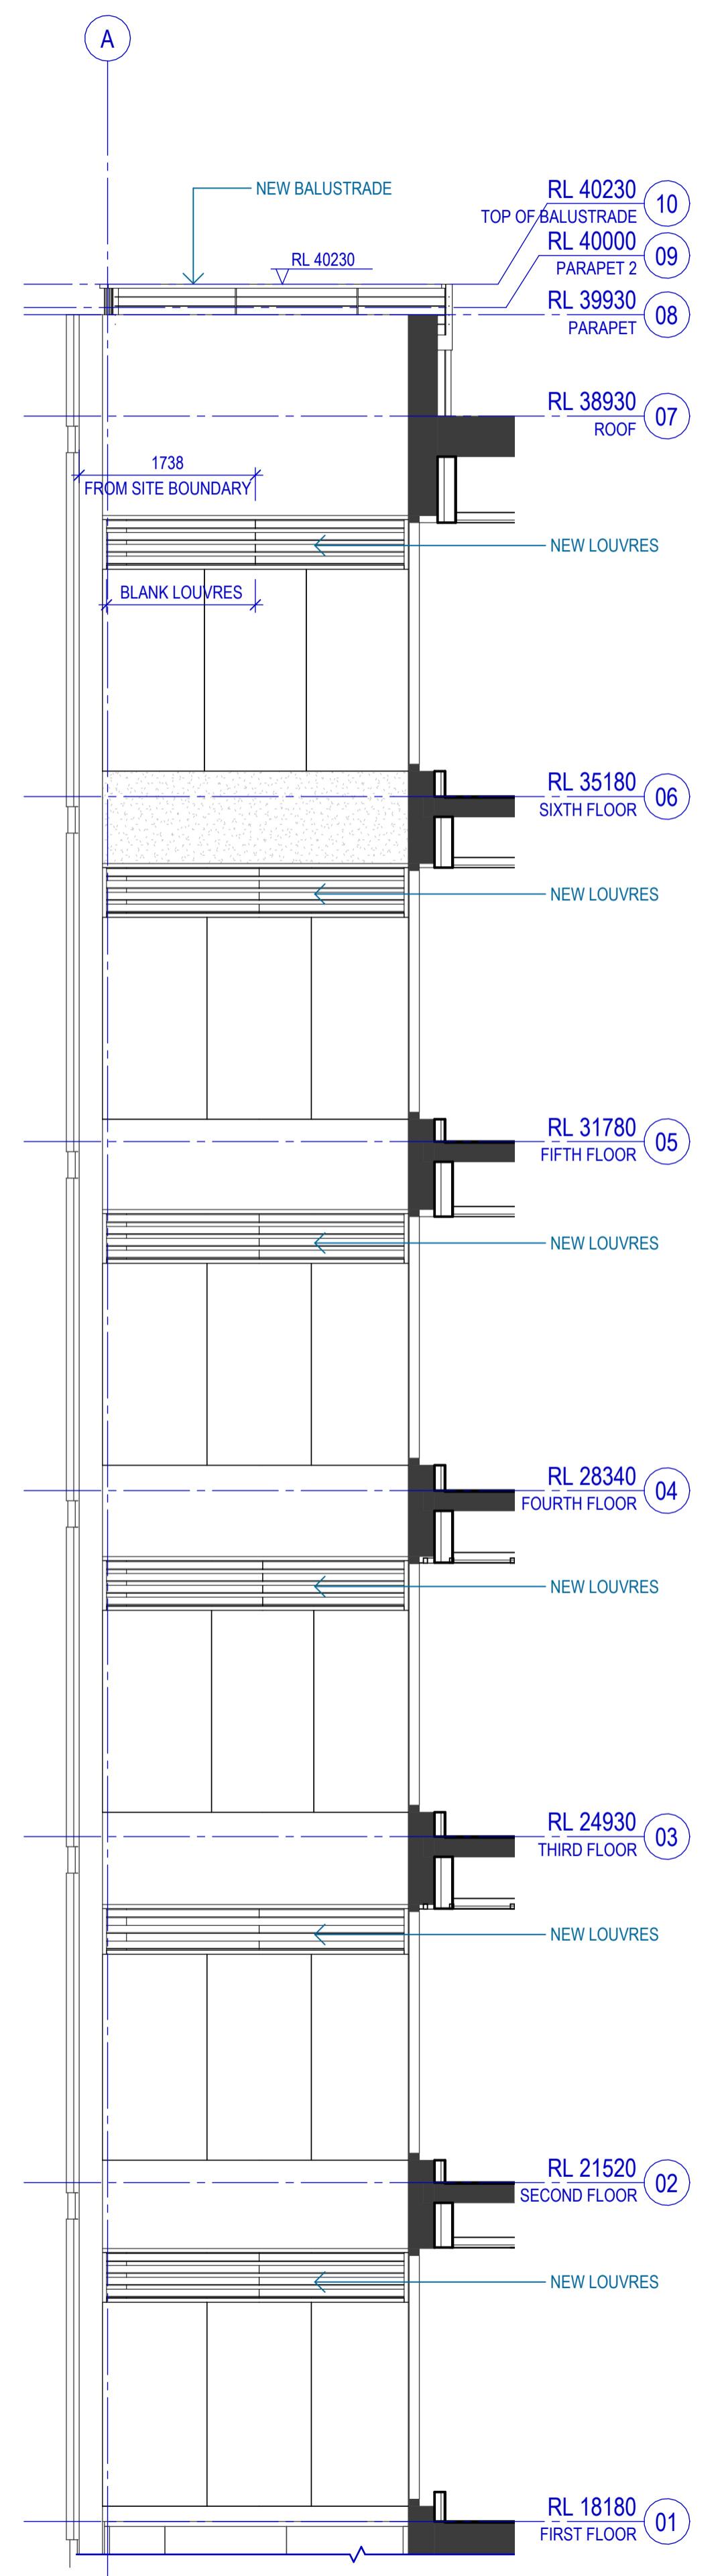

4 SECTION B
 SCALE 1 : 50

Recent revision history		
#	Status	Description
1		ISSUED FOR PRELIMINARY DA
2		ISSUED FOR DA


Notes
 Copyright © Woods Bagot 2018
 All Rights Reserved
 No material may be reproduced without prior permission
 Contractor must verify all dimensions on site before commencing work or preparing shop drawings.
 Do not scale drawings.

EXISTING CONDITIONS AND DEMOLITION SECTION LEGEND


----- DEMOLISHED ELEMENT

GENERAL NOTE


1. DRAWINGS TO BE READ IN CONJUNCTION WITH PLANS AND ELEVATIONS
2. DRAWINGS TO BE PRINTED IN COLOUR.

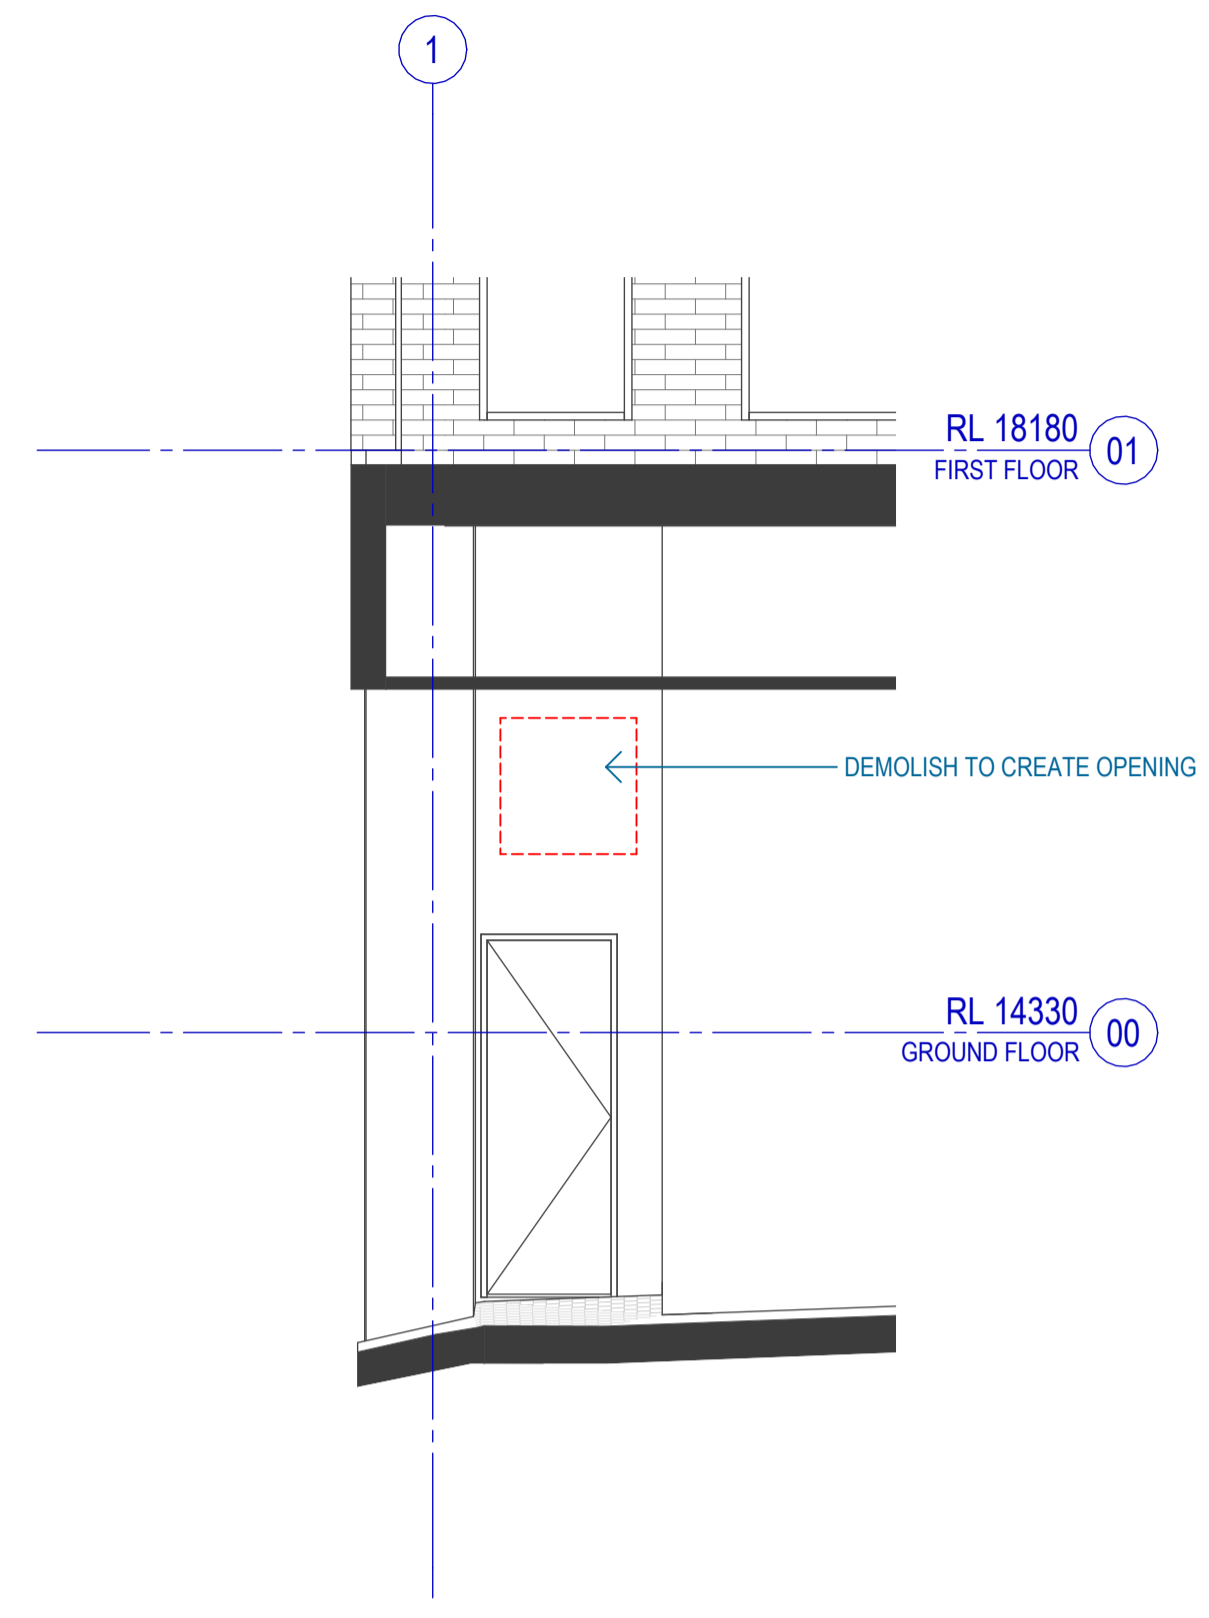


1 SECTION C - EXISTING CONDITIONS AND DEMOLITION
 SCALE 1 : 50

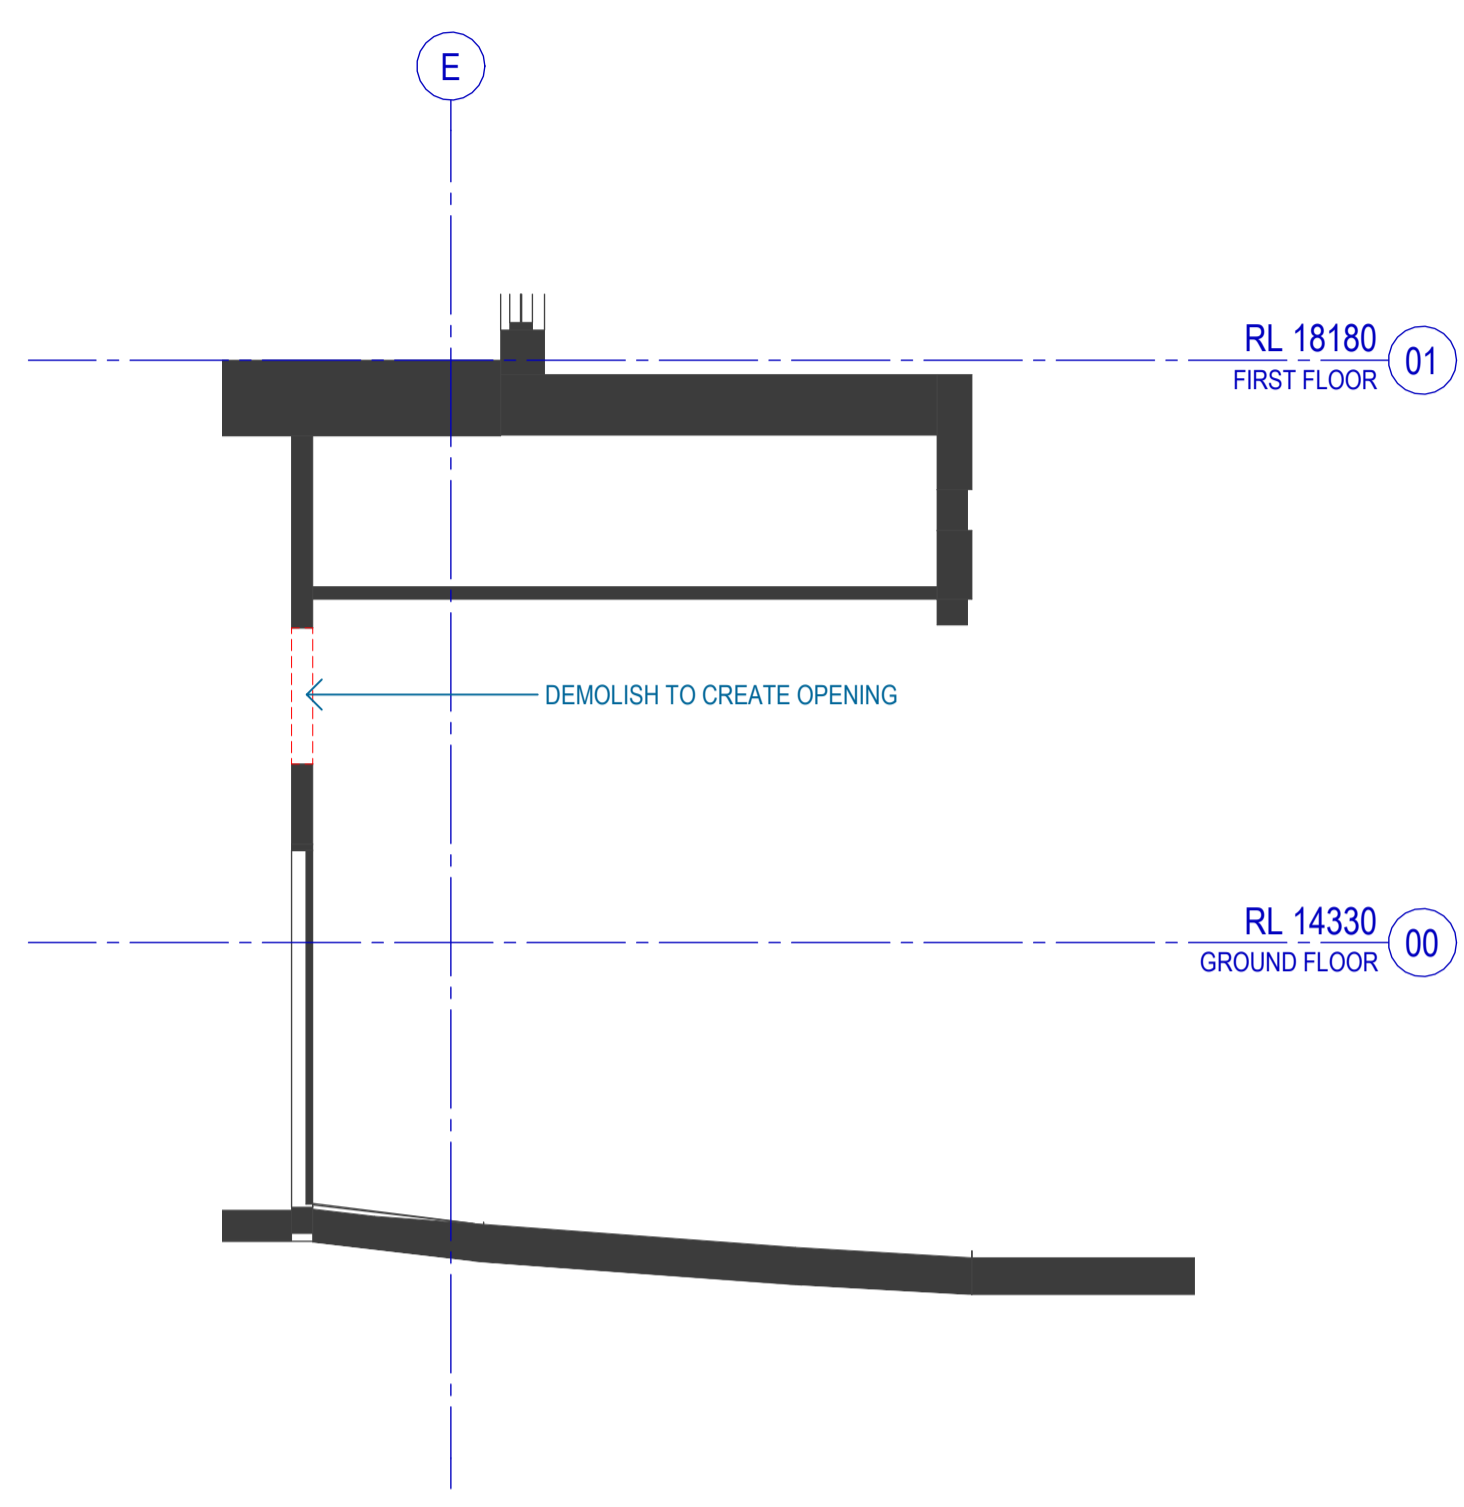

3 SECTION D - EXISTING CONDITIONS AND DEMOLITION
 SCALE 1 : 50

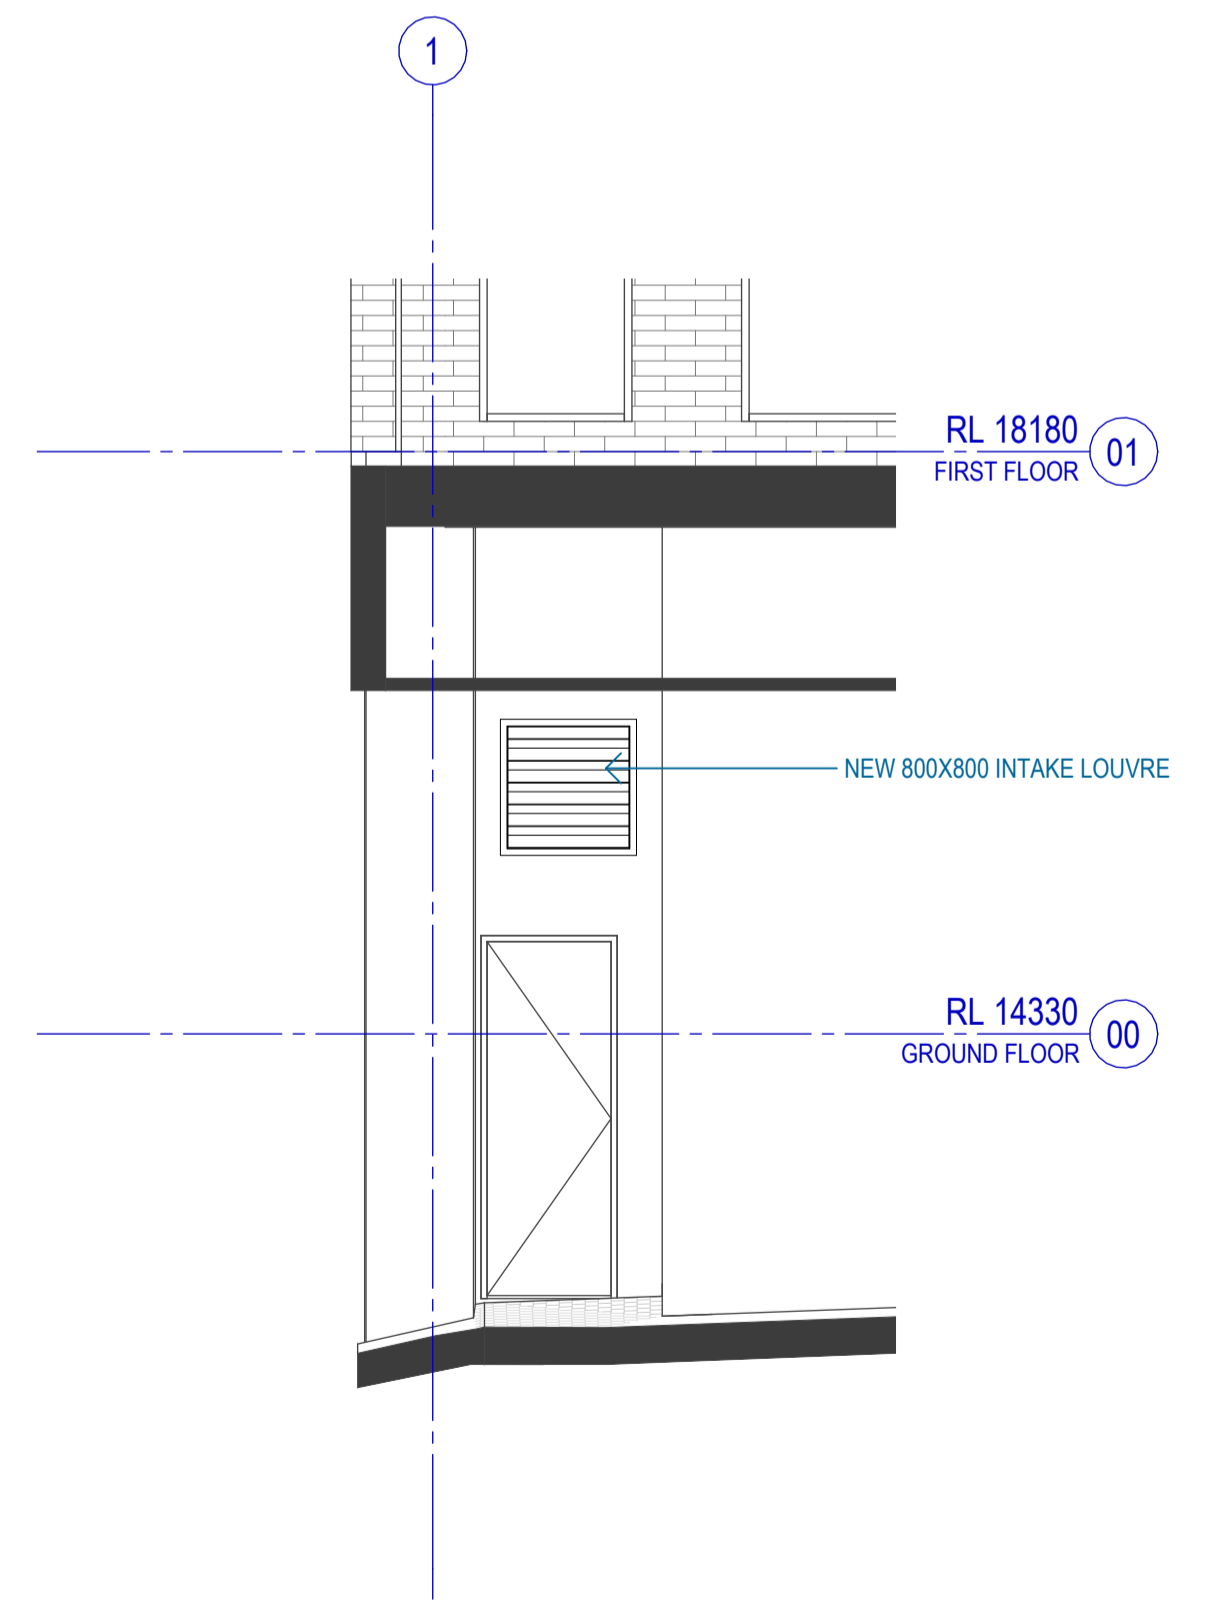

2 SECTION C
 SCALE 1 : 50

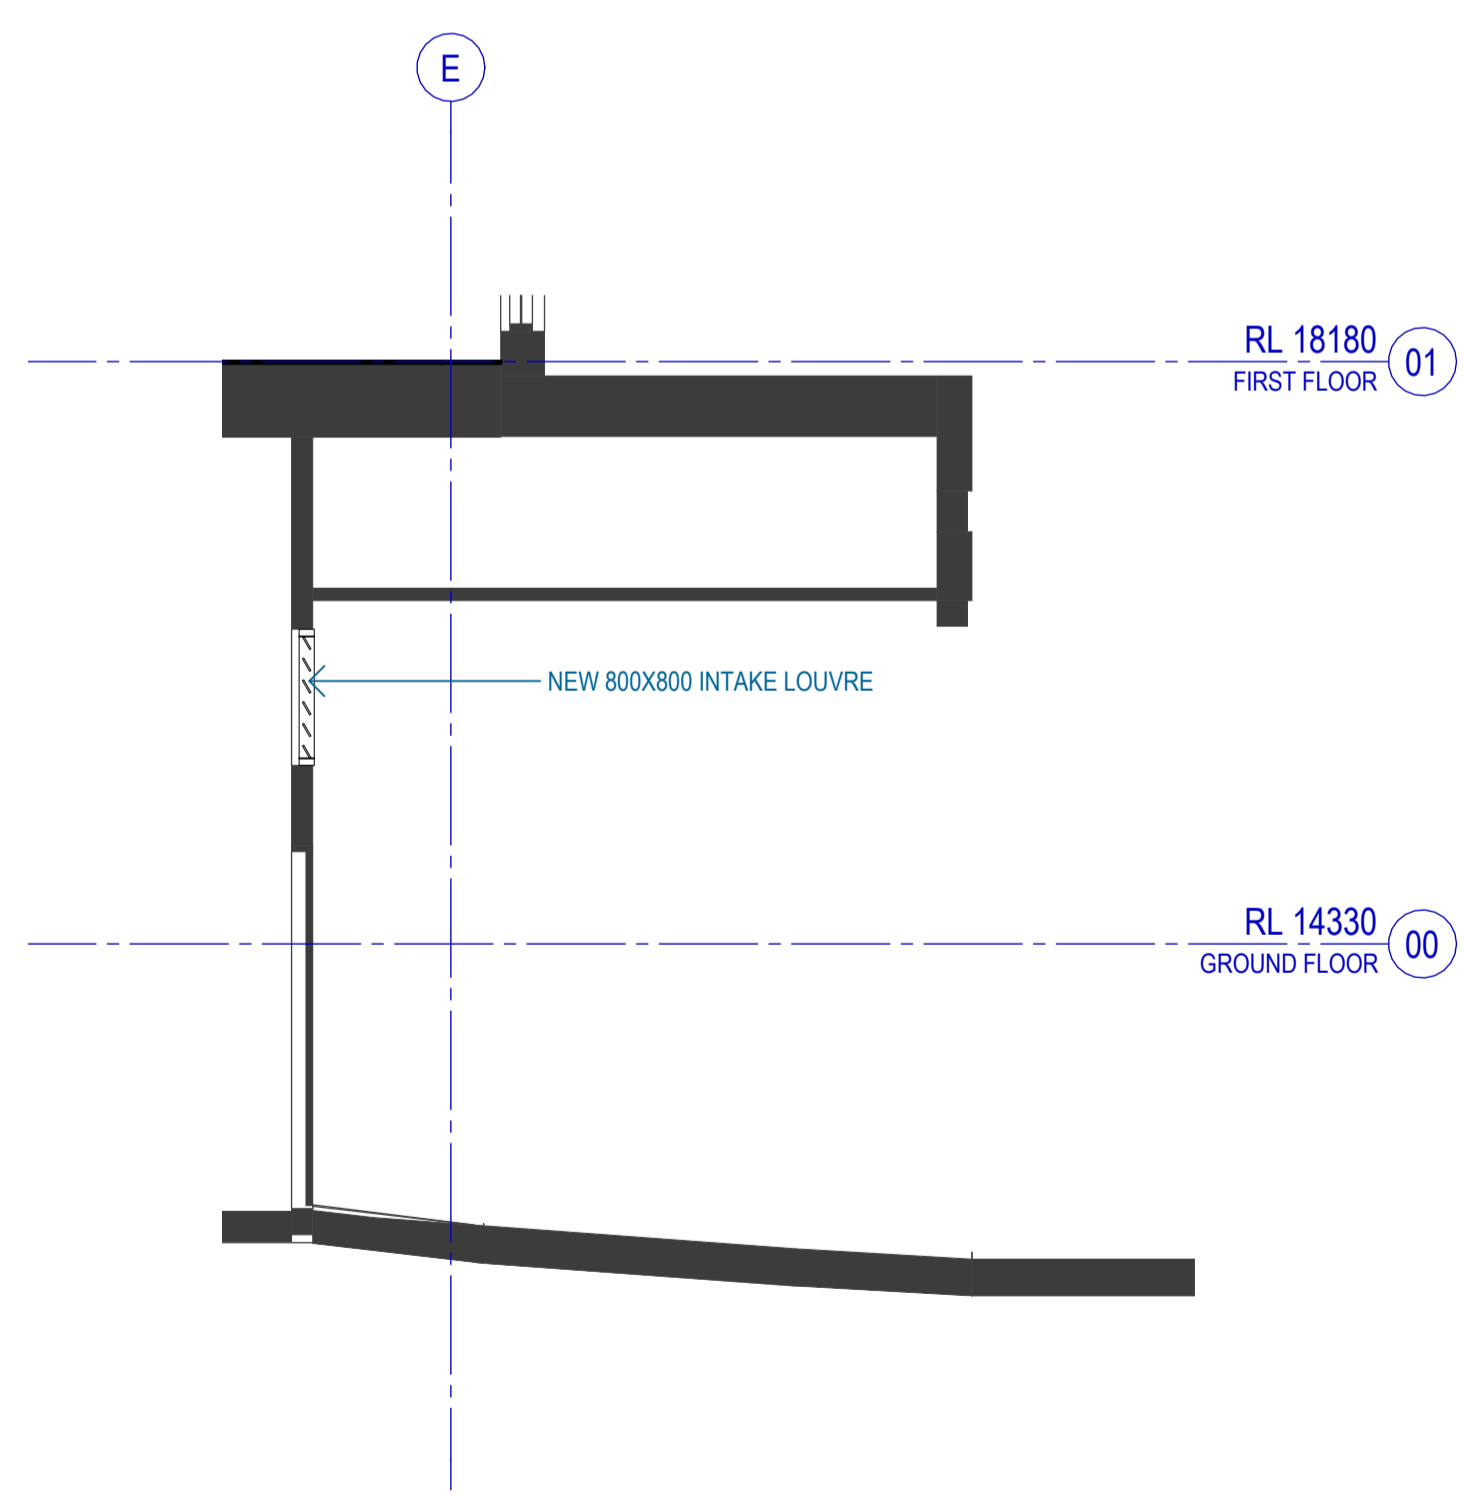

4 SECTION D
 SCALE 1 : 50

Project
FUTURE WORKPLACE
 9 Wentworth Street Parramatta
 NSW 2150
 Client
 CITY OF PARRAMATTA COUNCIL

Issuer
W-B
 WOODS BAGOT


Project number	Size check
121622	25mm
Checked	Approved
MG	LJ
	A1
	As indicated

Sheet title
GENERAL ARRANGEMENT
 SECTIONS C&D - DA


Sheet number	Revision
A- 32-04-02	2
Status	DA

Recent revision history			
#	Status	Description	Date
1		ISSUED FOR PRELIMINARY DA	02/12/22
2		ISSUED FOR DA	17/03/23

Notes
 Copyright © Woods Bagot 2018
 All Rights Reserved
 No material may be reproduced without prior permission
 Contractor must verify all dimensions on site before commencing work or preparing shop drawings.
 Do not scale drawings.

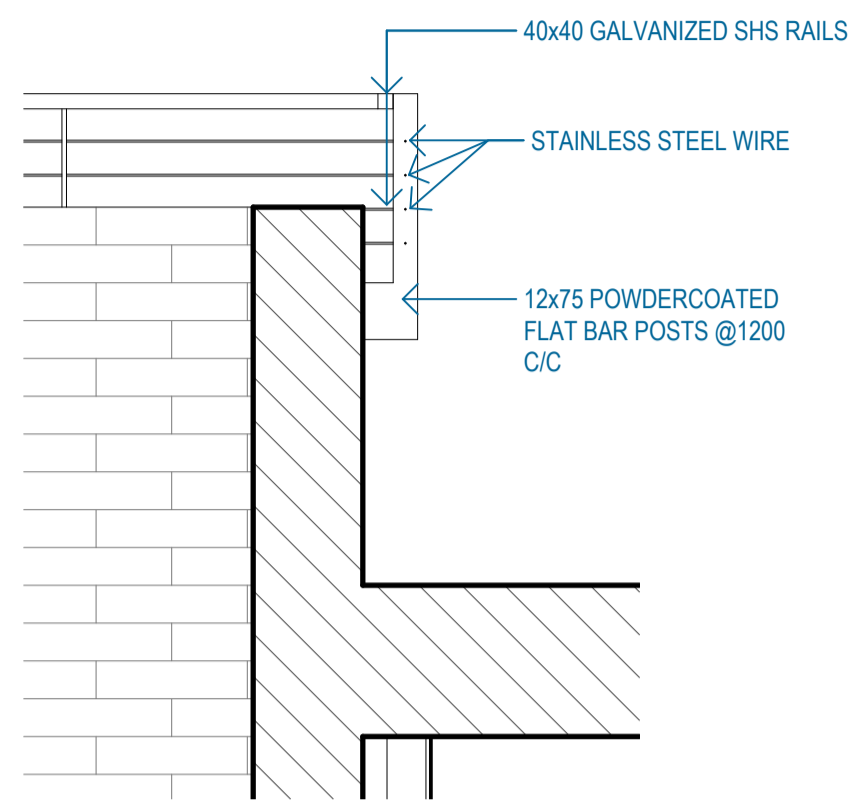

1 ROOF BALUSTRADE TYPICAL DETAIL
 SCALE 1 : 20

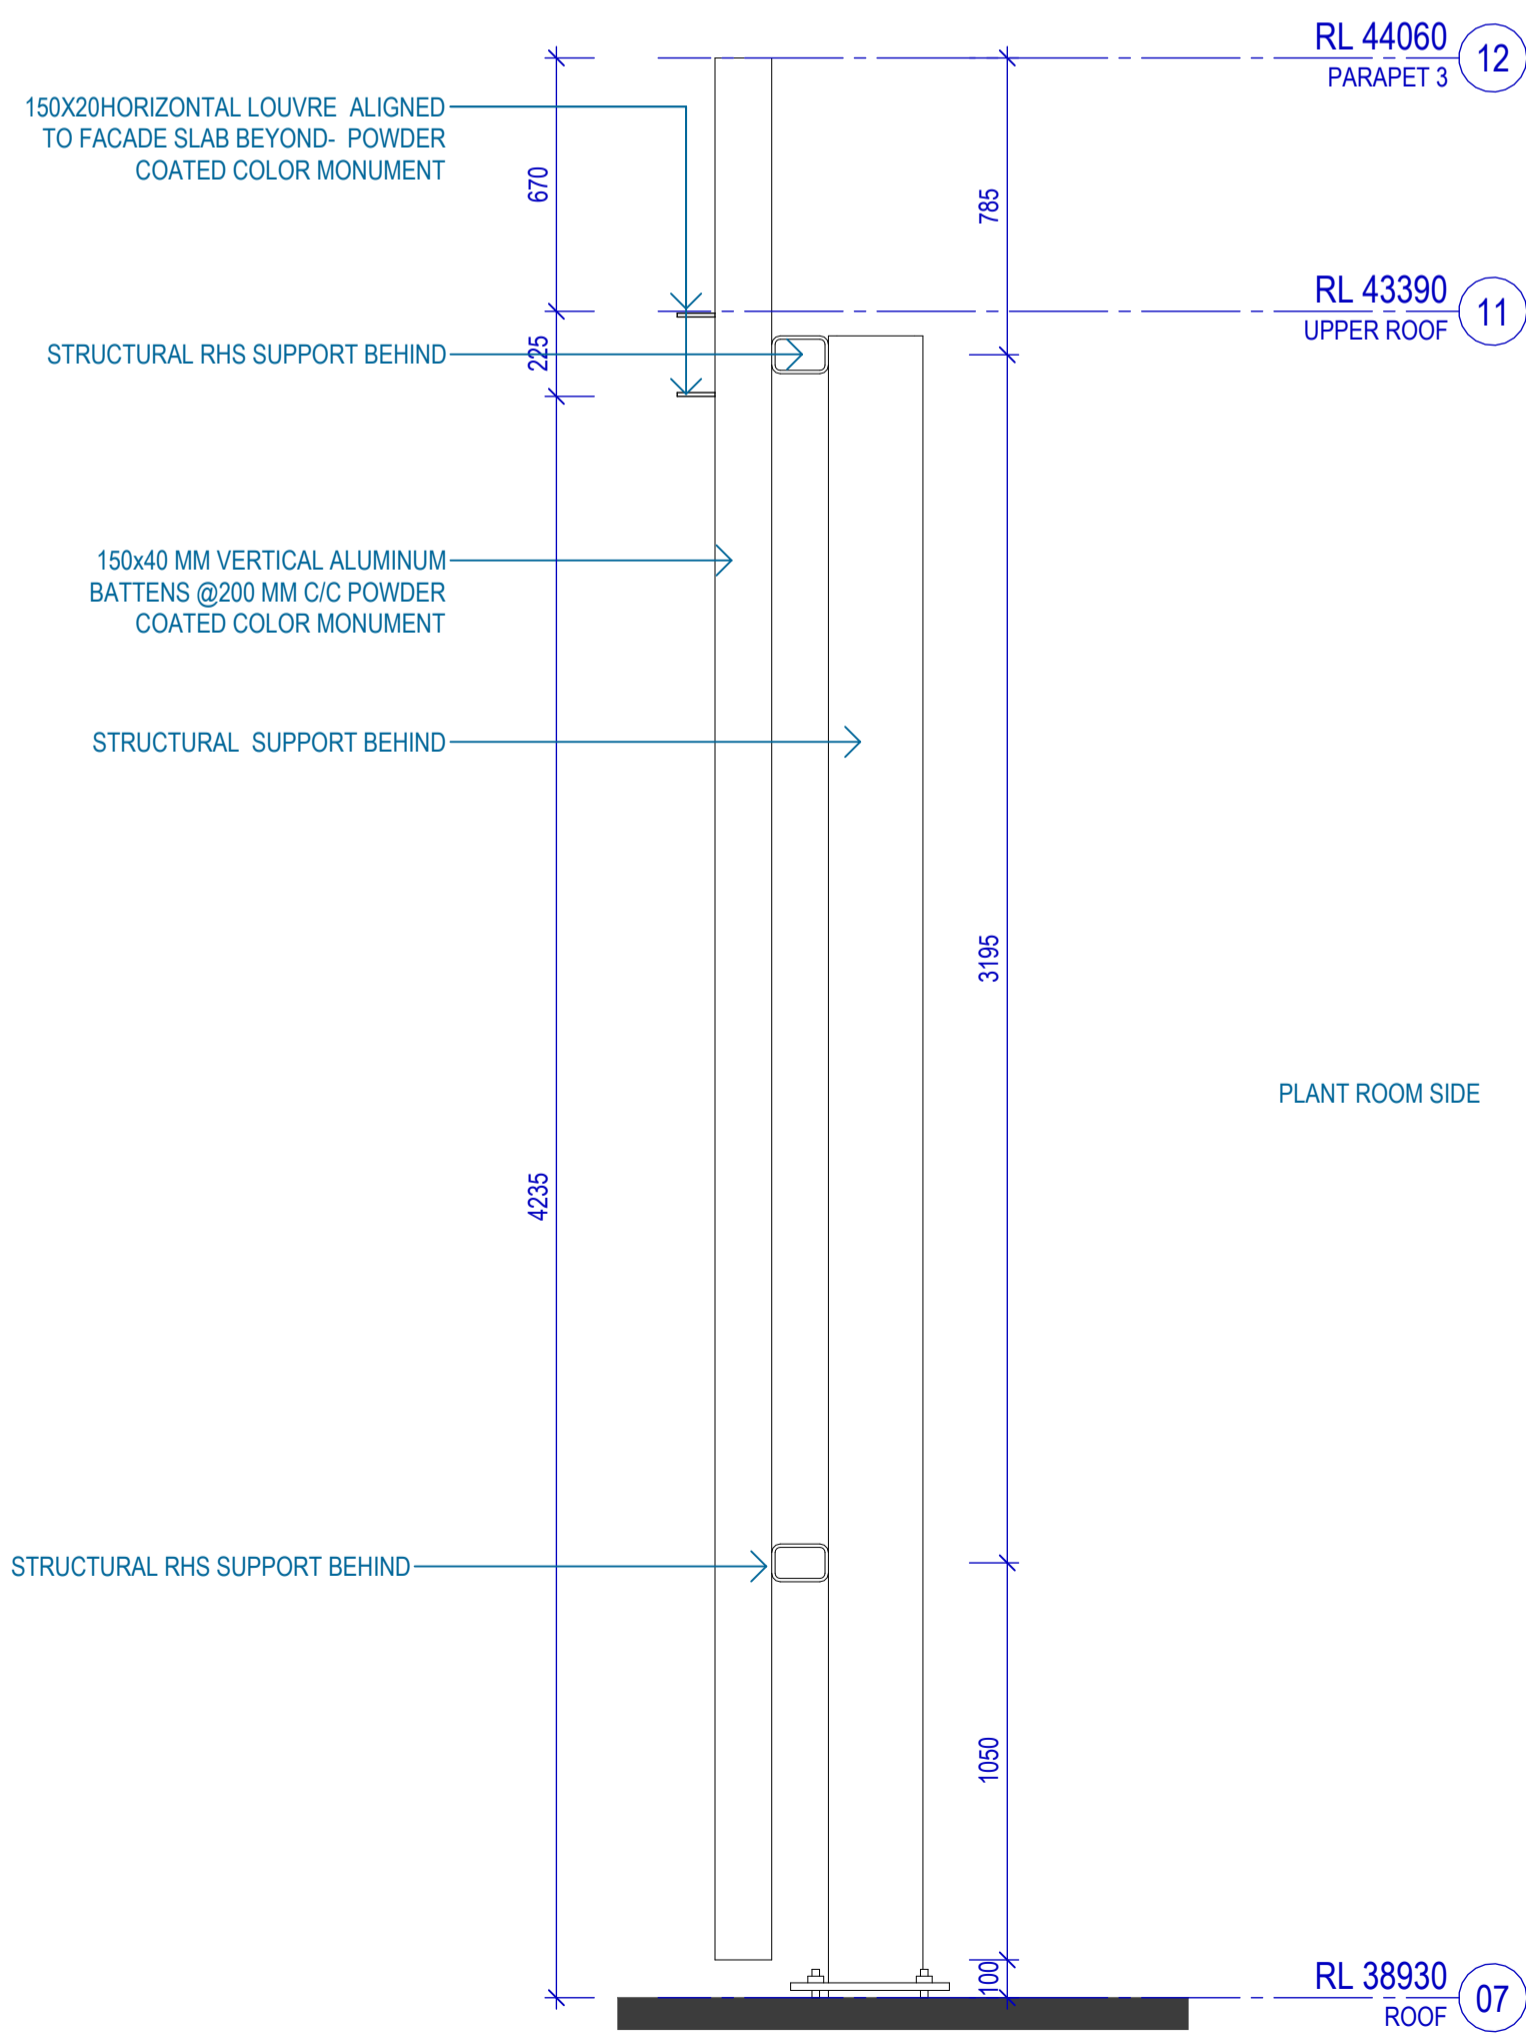

2 ROOF PLANT SCREEN DETAIL
 SCALE 1 : 20

Project
 FUTURE WORKPLACE
 9 Wentworth Street Parramatta
 NSW 2150
 Client
 CITY OF PARRAMATTA COUNCIL

Issuer
W-B
 WOODS BAGOT

Project number	Size check
121622	25mm
Checked	Approved
MG	LJ
	A1
	1 : 20

Sheet title
 DETAIL ARRANGEMENT
 TYPICAL DETAILS - DA

Sheet number	Revision
A-32-05-01	2
Status	DA