



**LEGEND**

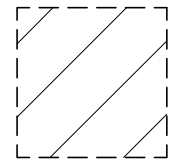

HATCHED AREA INDICATES BUILDINGS TO BE DEMOLISHED

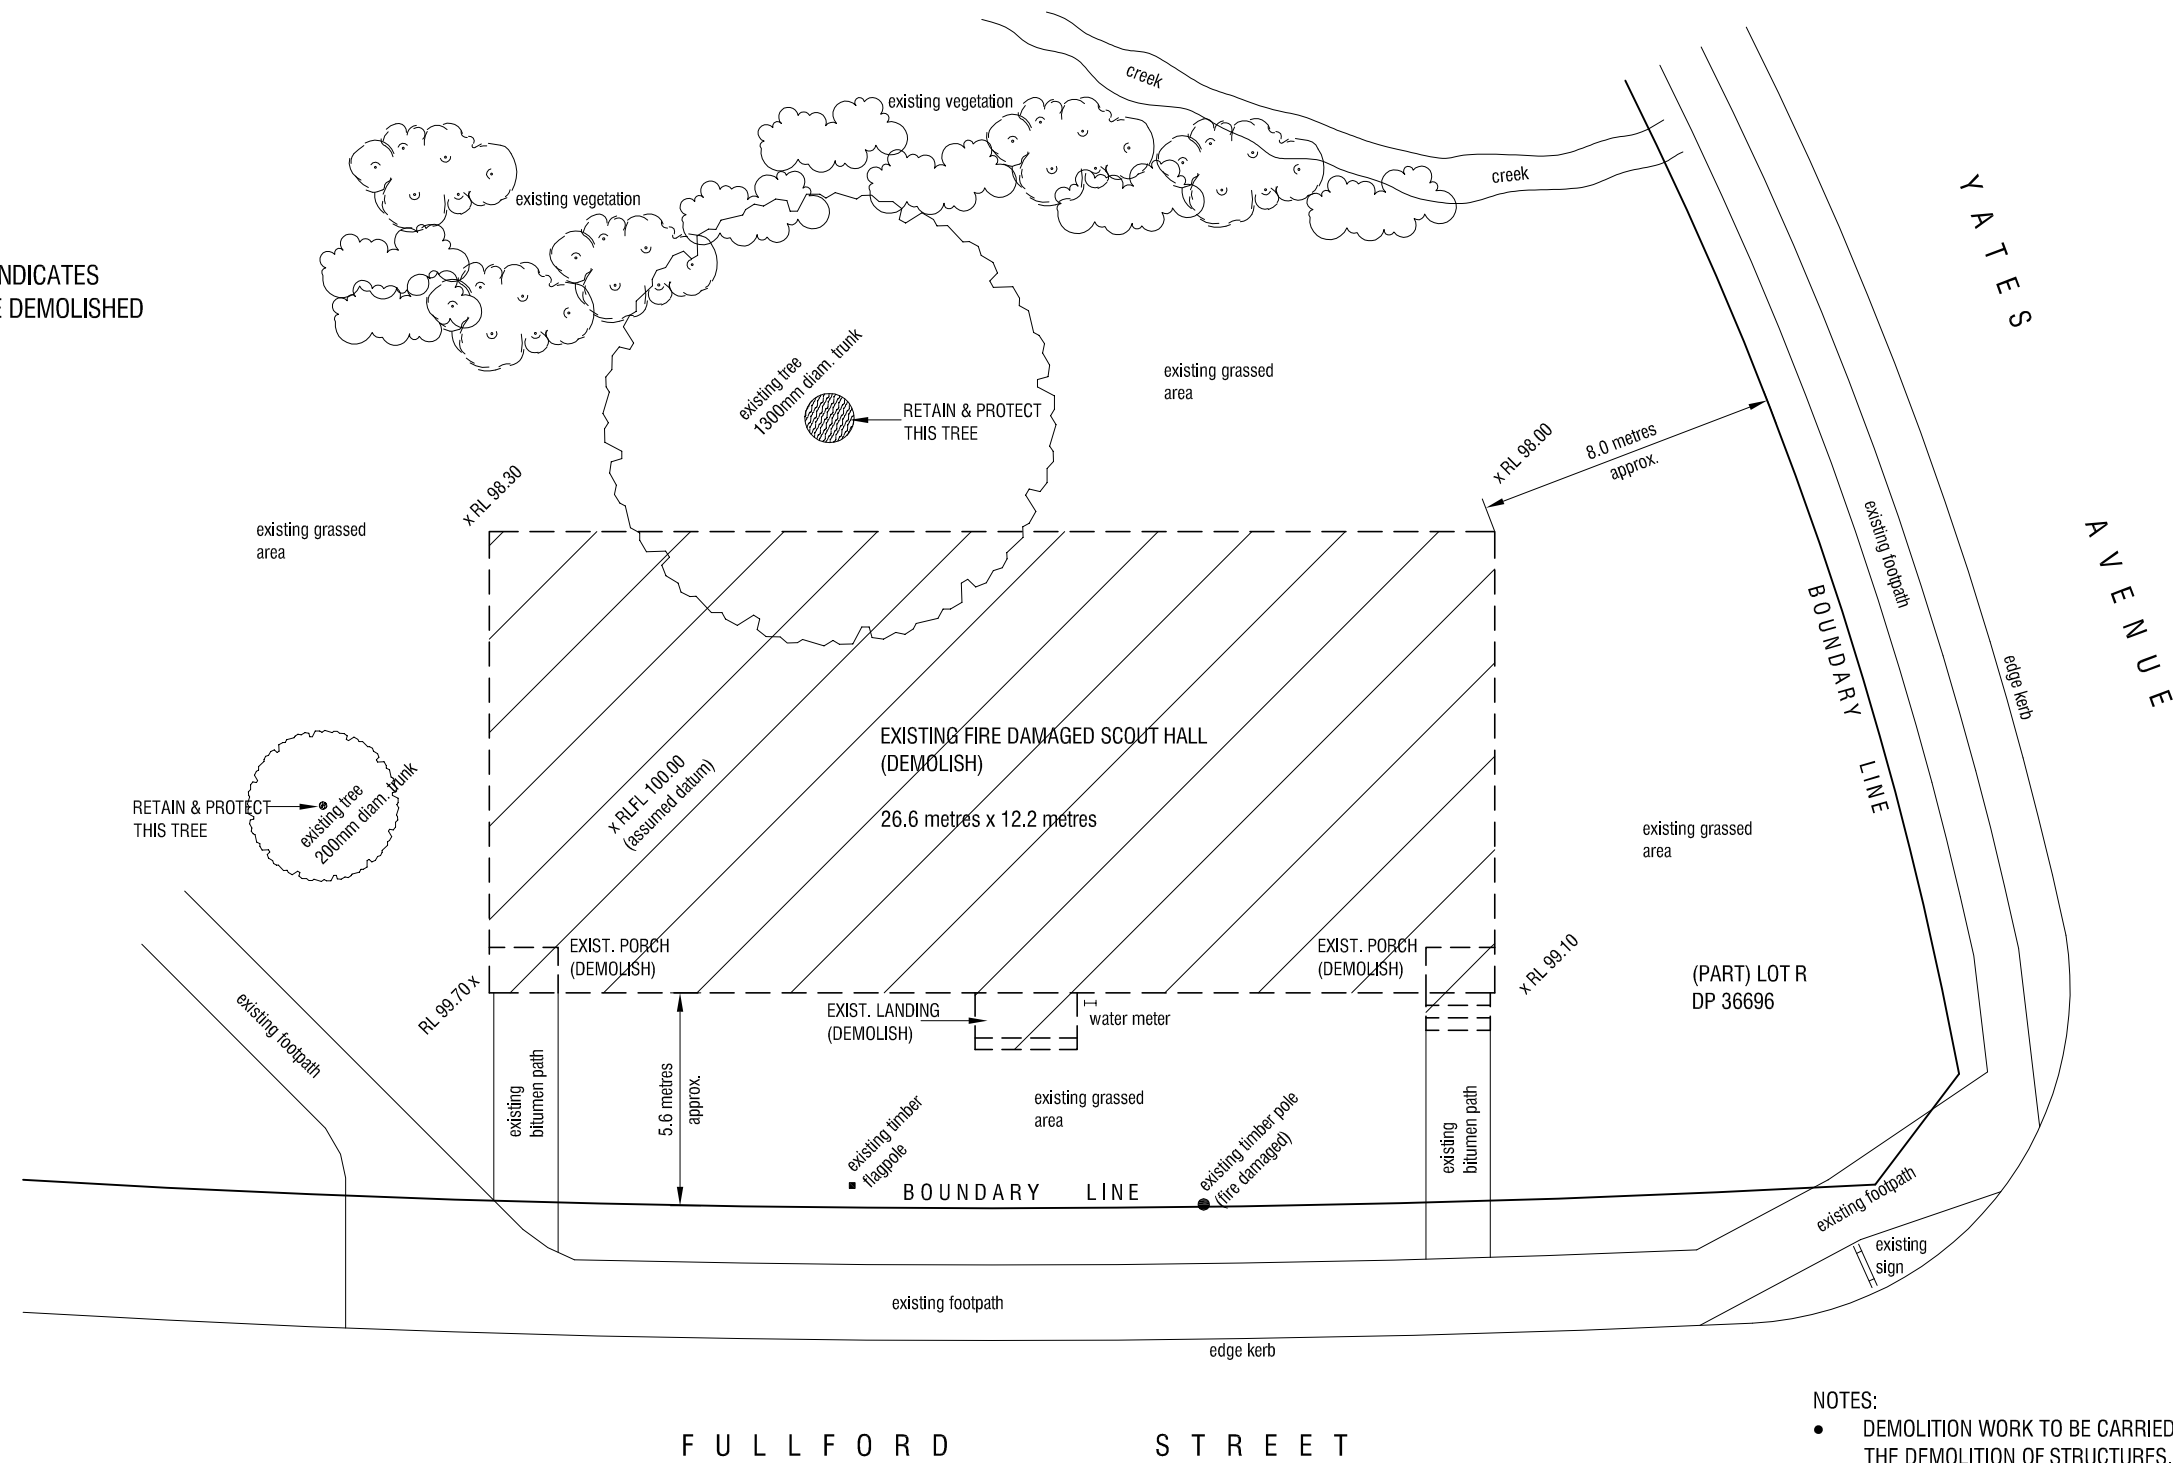

**DEMOLITION SITE PLAN 1:200**

**NOTES:**

- DEMOLITION WORK TO BE CARRIED OUT IN ACCORDANCE WITH AS 2601-2001, THE DEMOLITION OF STRUCTURES.
- INSTALL RUN-OFF & EROSION CONTROLS TO PREVENT SOIL EROSION, WATER POLLUTION & THE DISCHARGE OF LOOSE SEDIMENT ONTO SURROUNDING LAND.
- DISCONNECT ANY ESSENTIAL SERVICE IN ACCORDANCE WITH THE REQUIREMENTS OF THE RELEVANT AUTHORITY.



AMENDMENTS

PROJECT **DEMOLITION OF EXISTING FIRE DAMAGED SCOUT HALL (1ST DUNDAS SCOUT HALL)**

DRAWING NO. **1 OF 1**

JOB NO. **2023.112**

TITLE **DEMOLITION SITE PLAN**

ADDRESS **YATES AVE (CNR FULLFORD ST), DUNDAS VALLEY  
LOT R DP 36696**

DATE **JULY '23**

REVISION **A**

CLIENT **ABRIL BUILDING SOLUTIONS PTY LTD**

SCALE **1:200 @ A3**

DRAWN **SG**