


SITE PLAN LEGEND



SUBJECT SITE

 


VEHICLE ACCESS



RAYMOND LN PEDESTRIAN ACCESS





HIGH ST RESIDENTIAL ACCESS

 

HIGH ST COMMERCIAL ACCESS



SITE ACCESS

 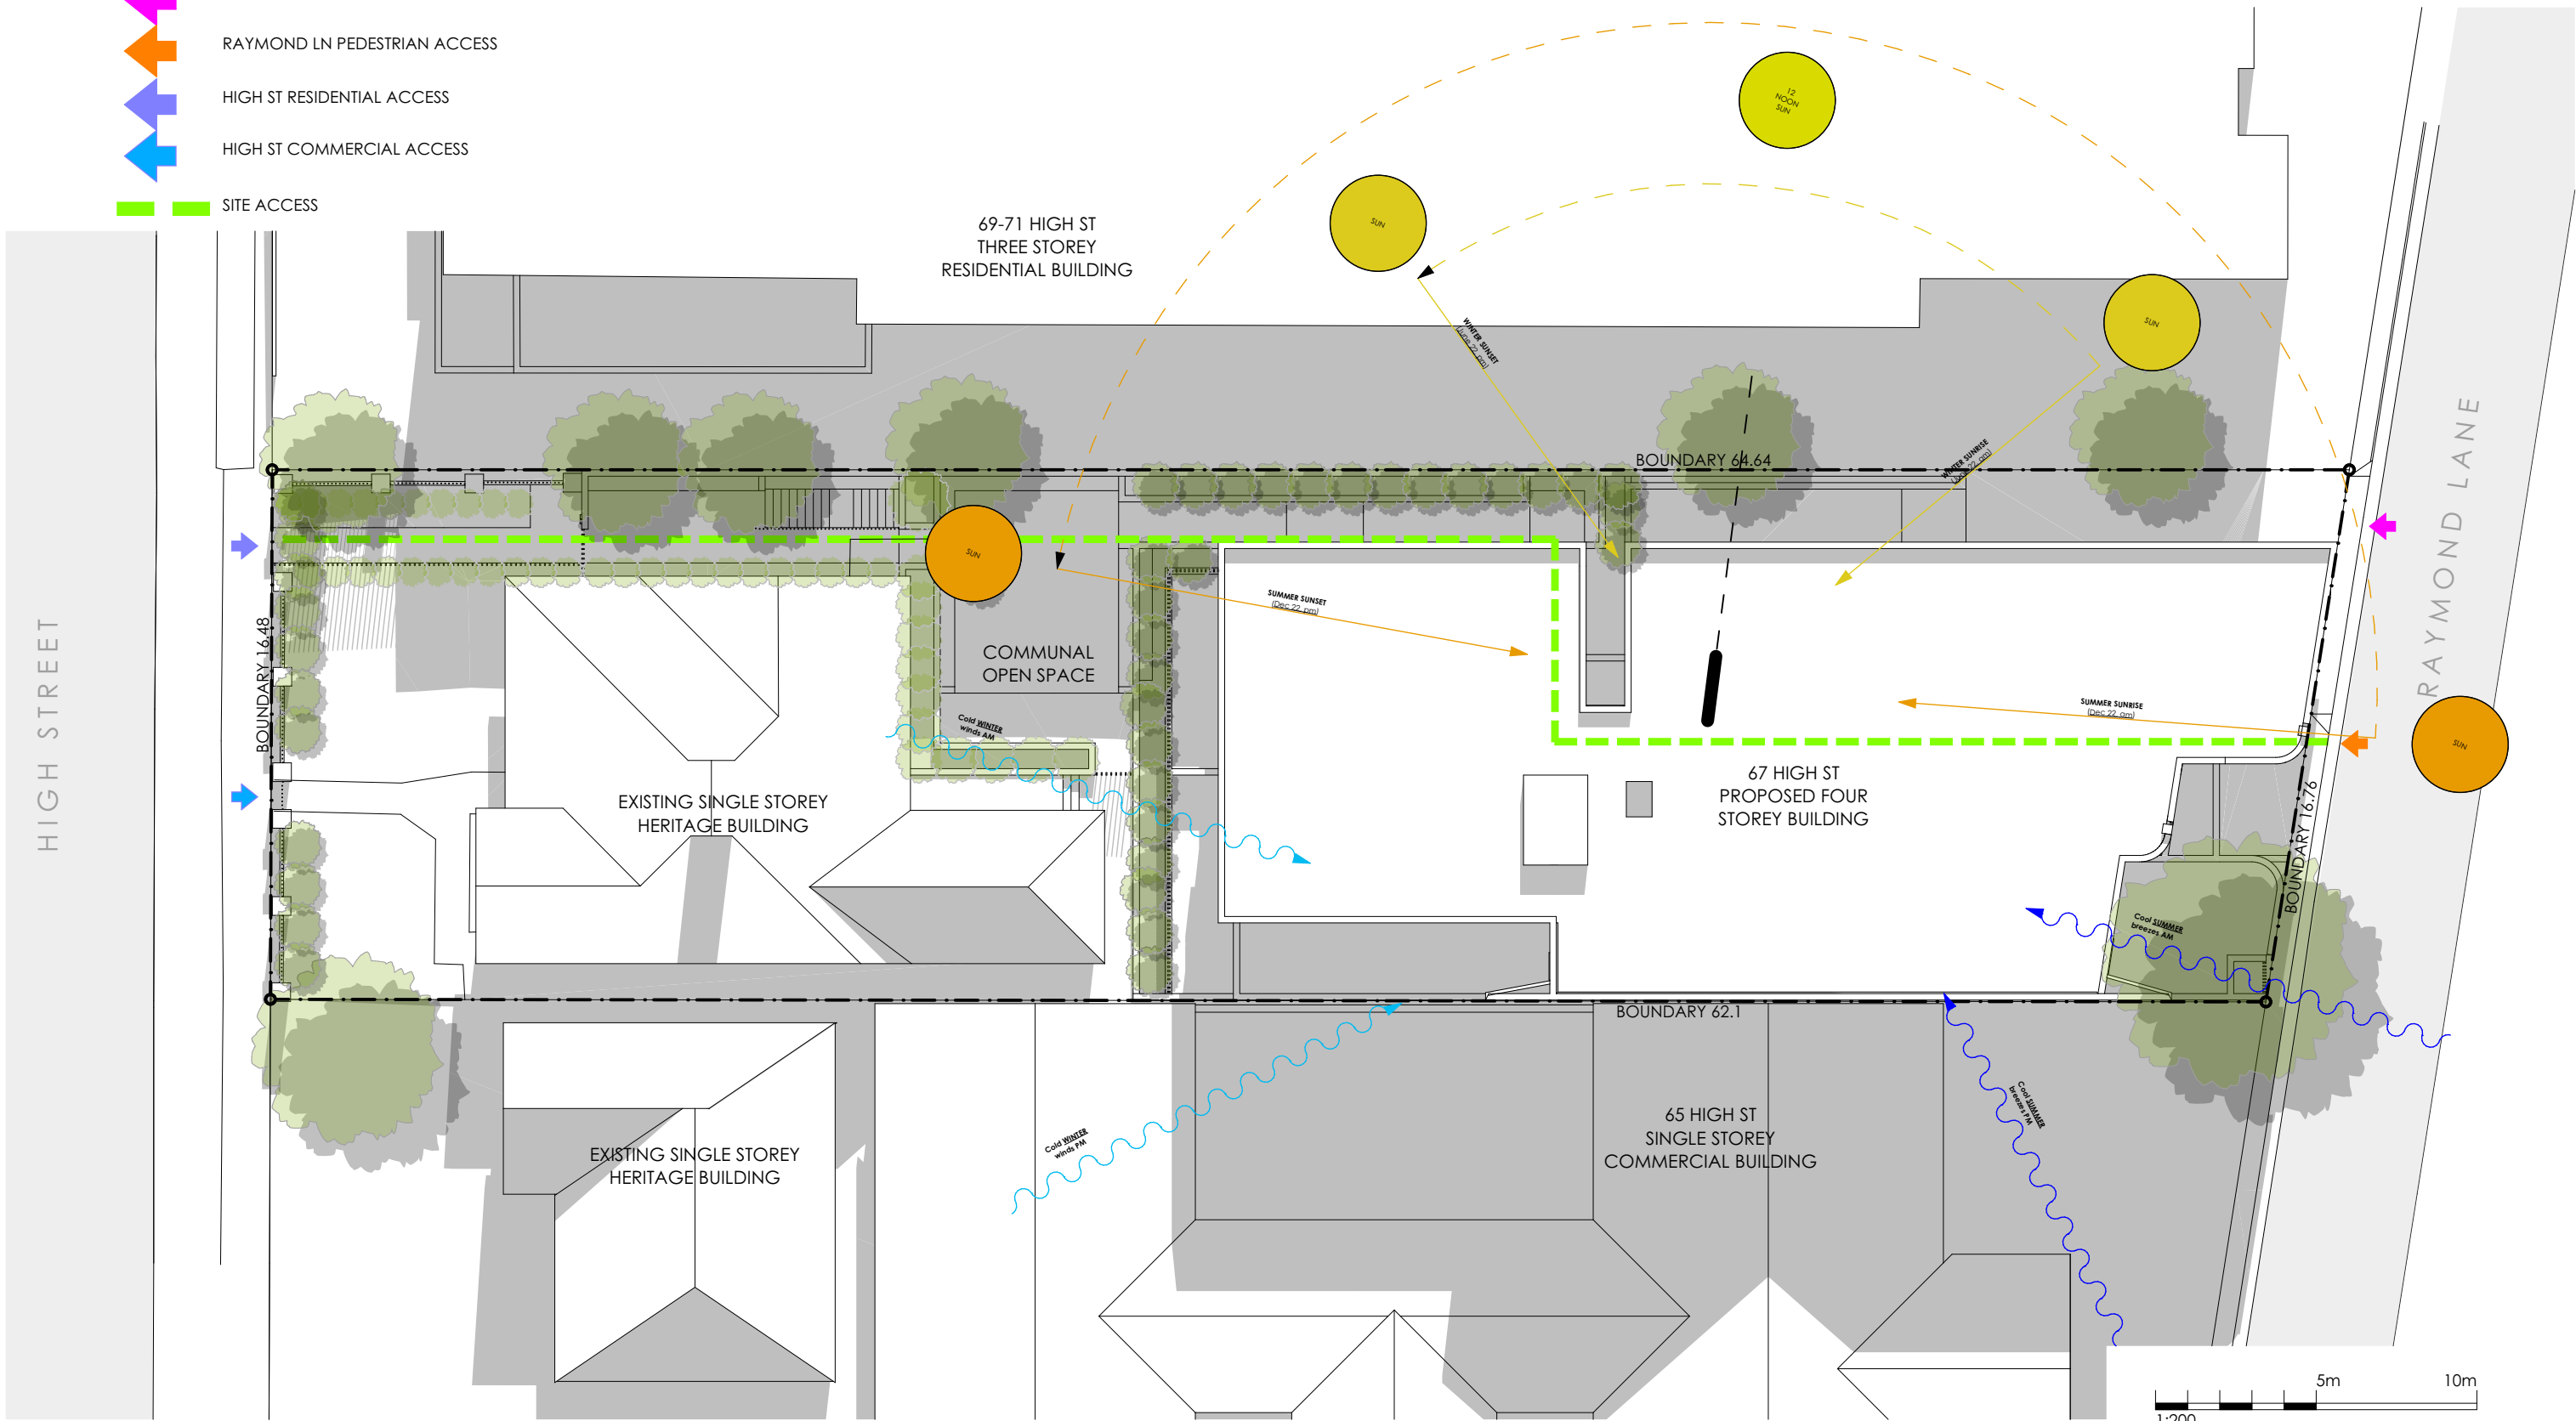


REV	DESCRIPTION	BY	DATE
A	DEVELOPMENT APPLICATION	VD	26.08.21
B	DEVELOPMENT APPLICATION - AMENDED	VD	18.03.22

CLIENT:
MOUNIR MAHMASANI

PROJECT TITLE:
RESIDENTIAL DEVELOPMENT
67 HIGH ST, PARRAMATTA


DRAWING TITLE:
SITE/ SITE ANALYSIS PLAN

NORTH POINT:

 

DRAWN BY: VD
CHECKED BY: PI
SCALE: 1:200, 1:100 AT A3
PROJECT No: P610

DA 03 B
stage. dwg no. revision

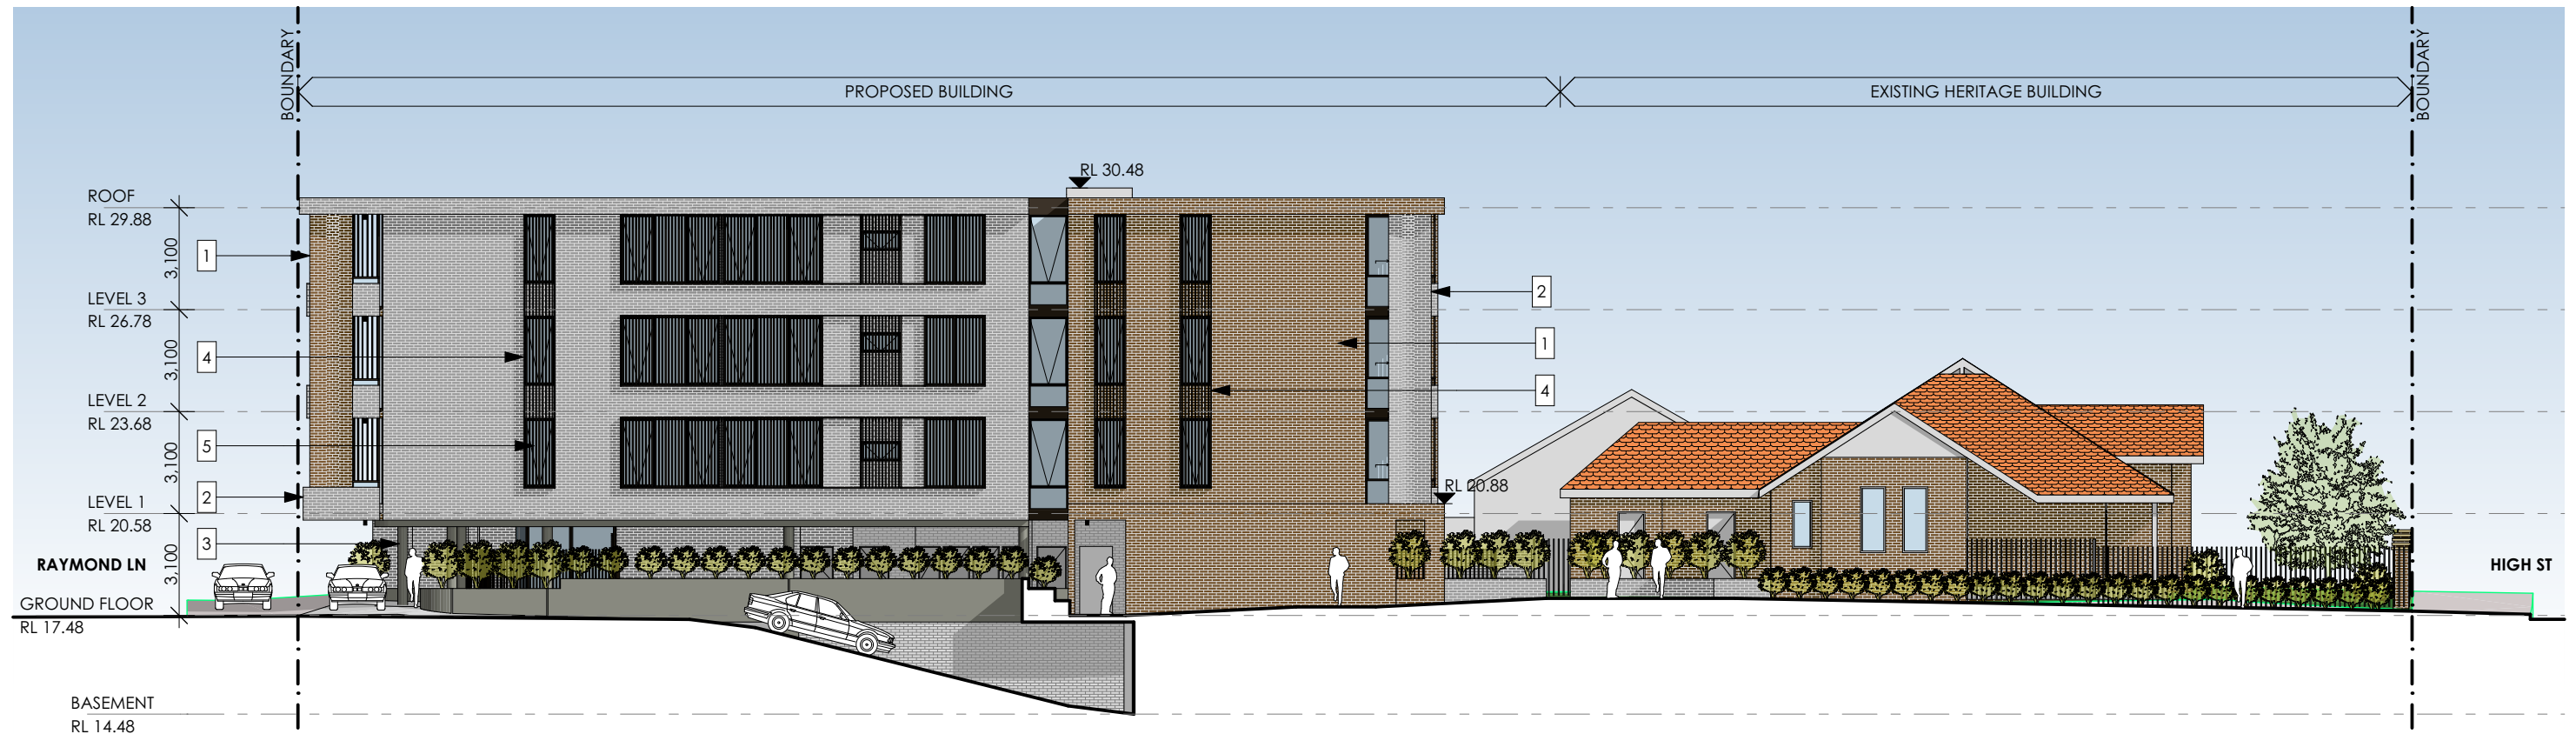


1 NORTH ELEVATION
1:200




2 EAST ELEVATION- RAYMOND LN
1:200


5m 10m
1:200

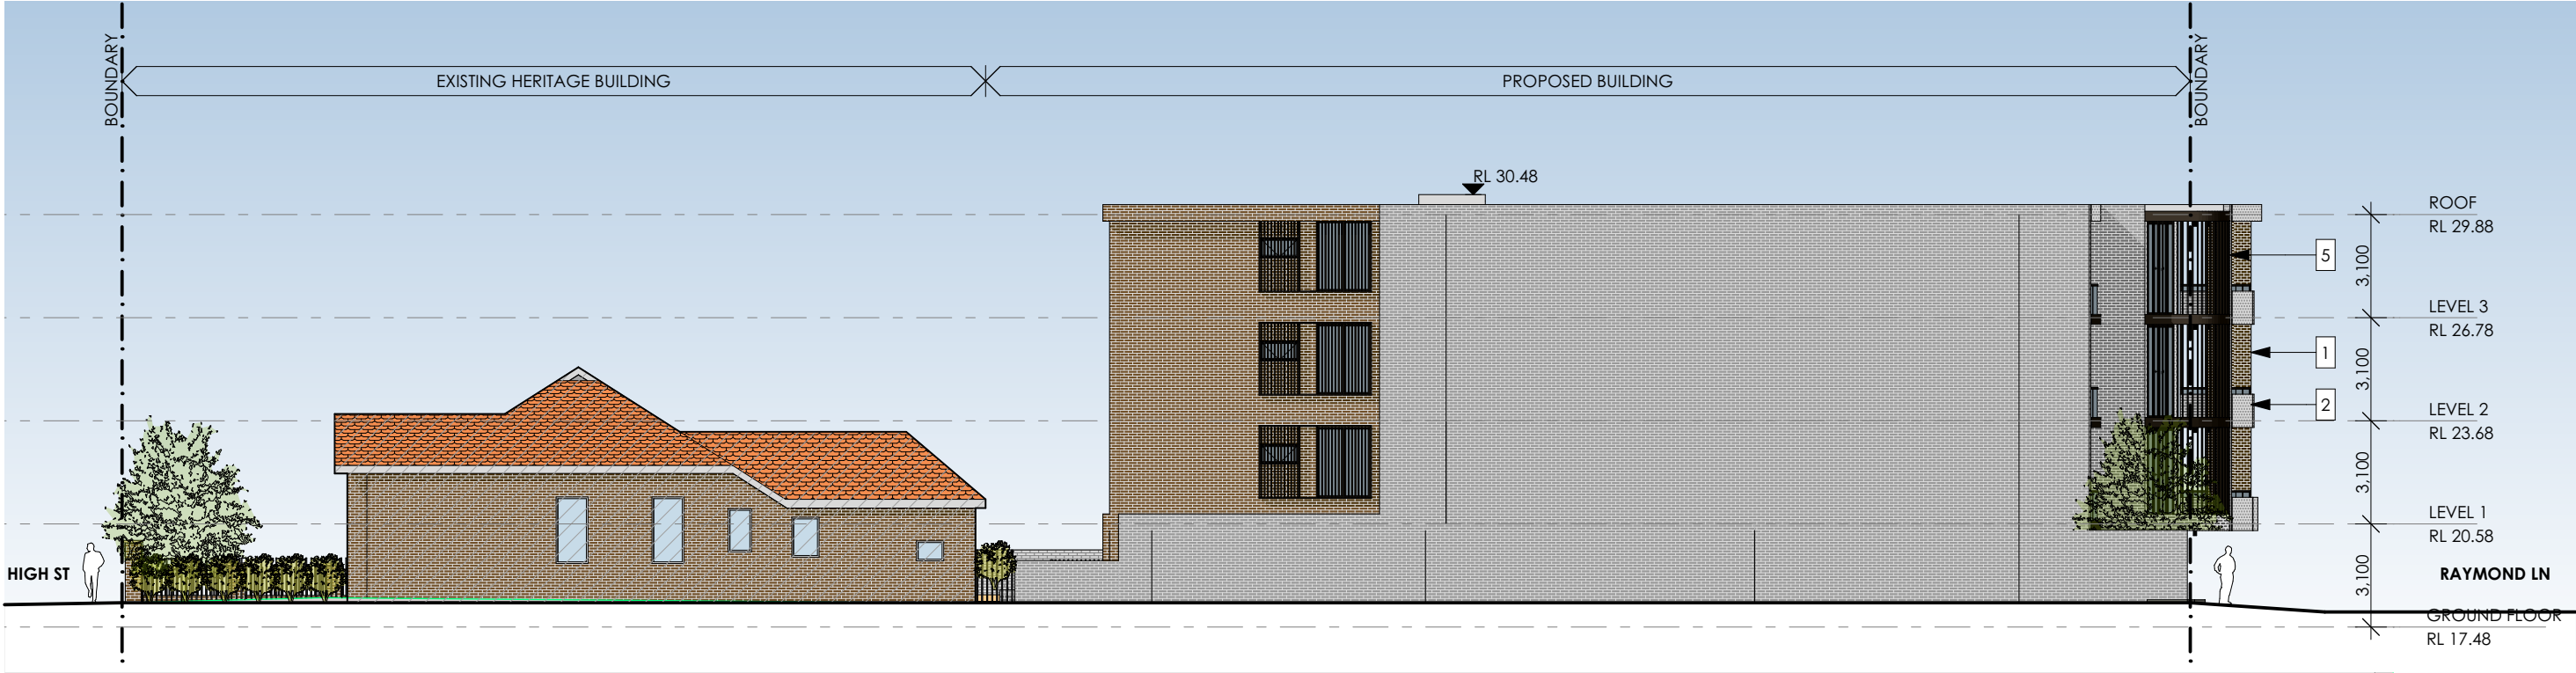

1 SOUTH ELEVATION
1:200

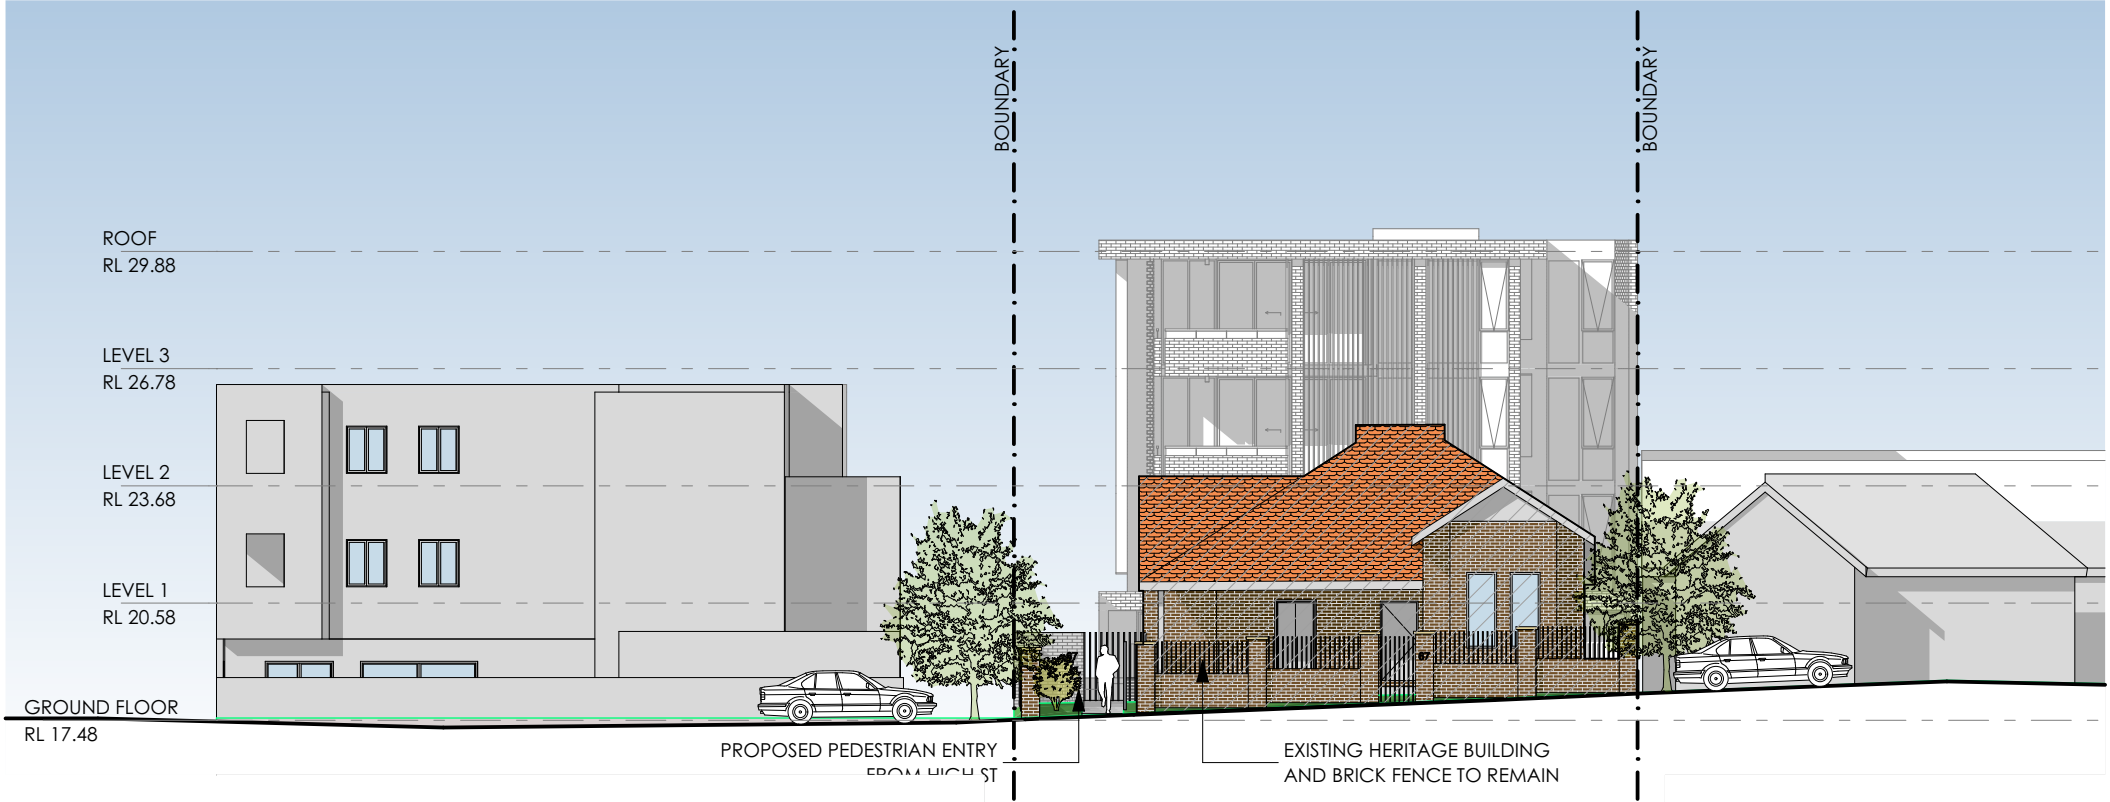

3 WEST ELEVATION- HIGH ST
1:200

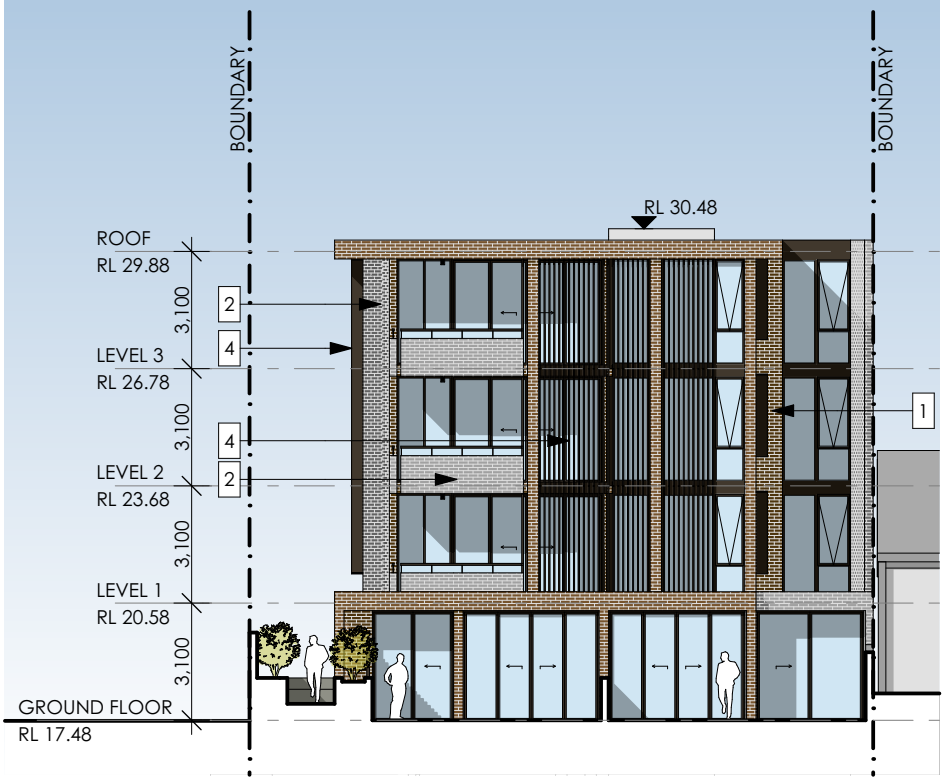

2 WEST ELEVATION
1:200