

JOB NO: **21H492.SW-DC4**

10TH February, 2022

STORMWATER DESIGN CERTIFICATE

PROJECT: **STORMWATER DRAINAGE PLAN**
LOCATION: **11 HAINES AVENUE, CARLINGFORD**
CLIENT: **NIMBUS ARCHITECTURE**

Dear Sir/Madam,

RE: Stormwater Plans – DA Submission

Pursuant to the provisions of the Building Code of Australia, I hereby certify that the design is in accordance with normal engineering practice and meets the requirements of the Building Code of Australia and Local Council DCP in concept and construction. If there are any details that the council checking engineer requires for approval HYTEN Engineering is more than willing to amend the drawings to their satisfaction.

We are appropriately qualified and competent people in this area and as such can certify that the design and performance of the design systems comply with the above and which are detailed on the stormwater drawings with the project number 21H492, Revision D, Dated 10.02.2022.

Yours faithfully,
HYTEN ENGINEERING




Mr Michael Azar
B.Eng Dip Eng Prac MIEAust NER
Civil/Structural & Glass Engineer





GROUND FLOOR DRAINAGE PLAN

1:200

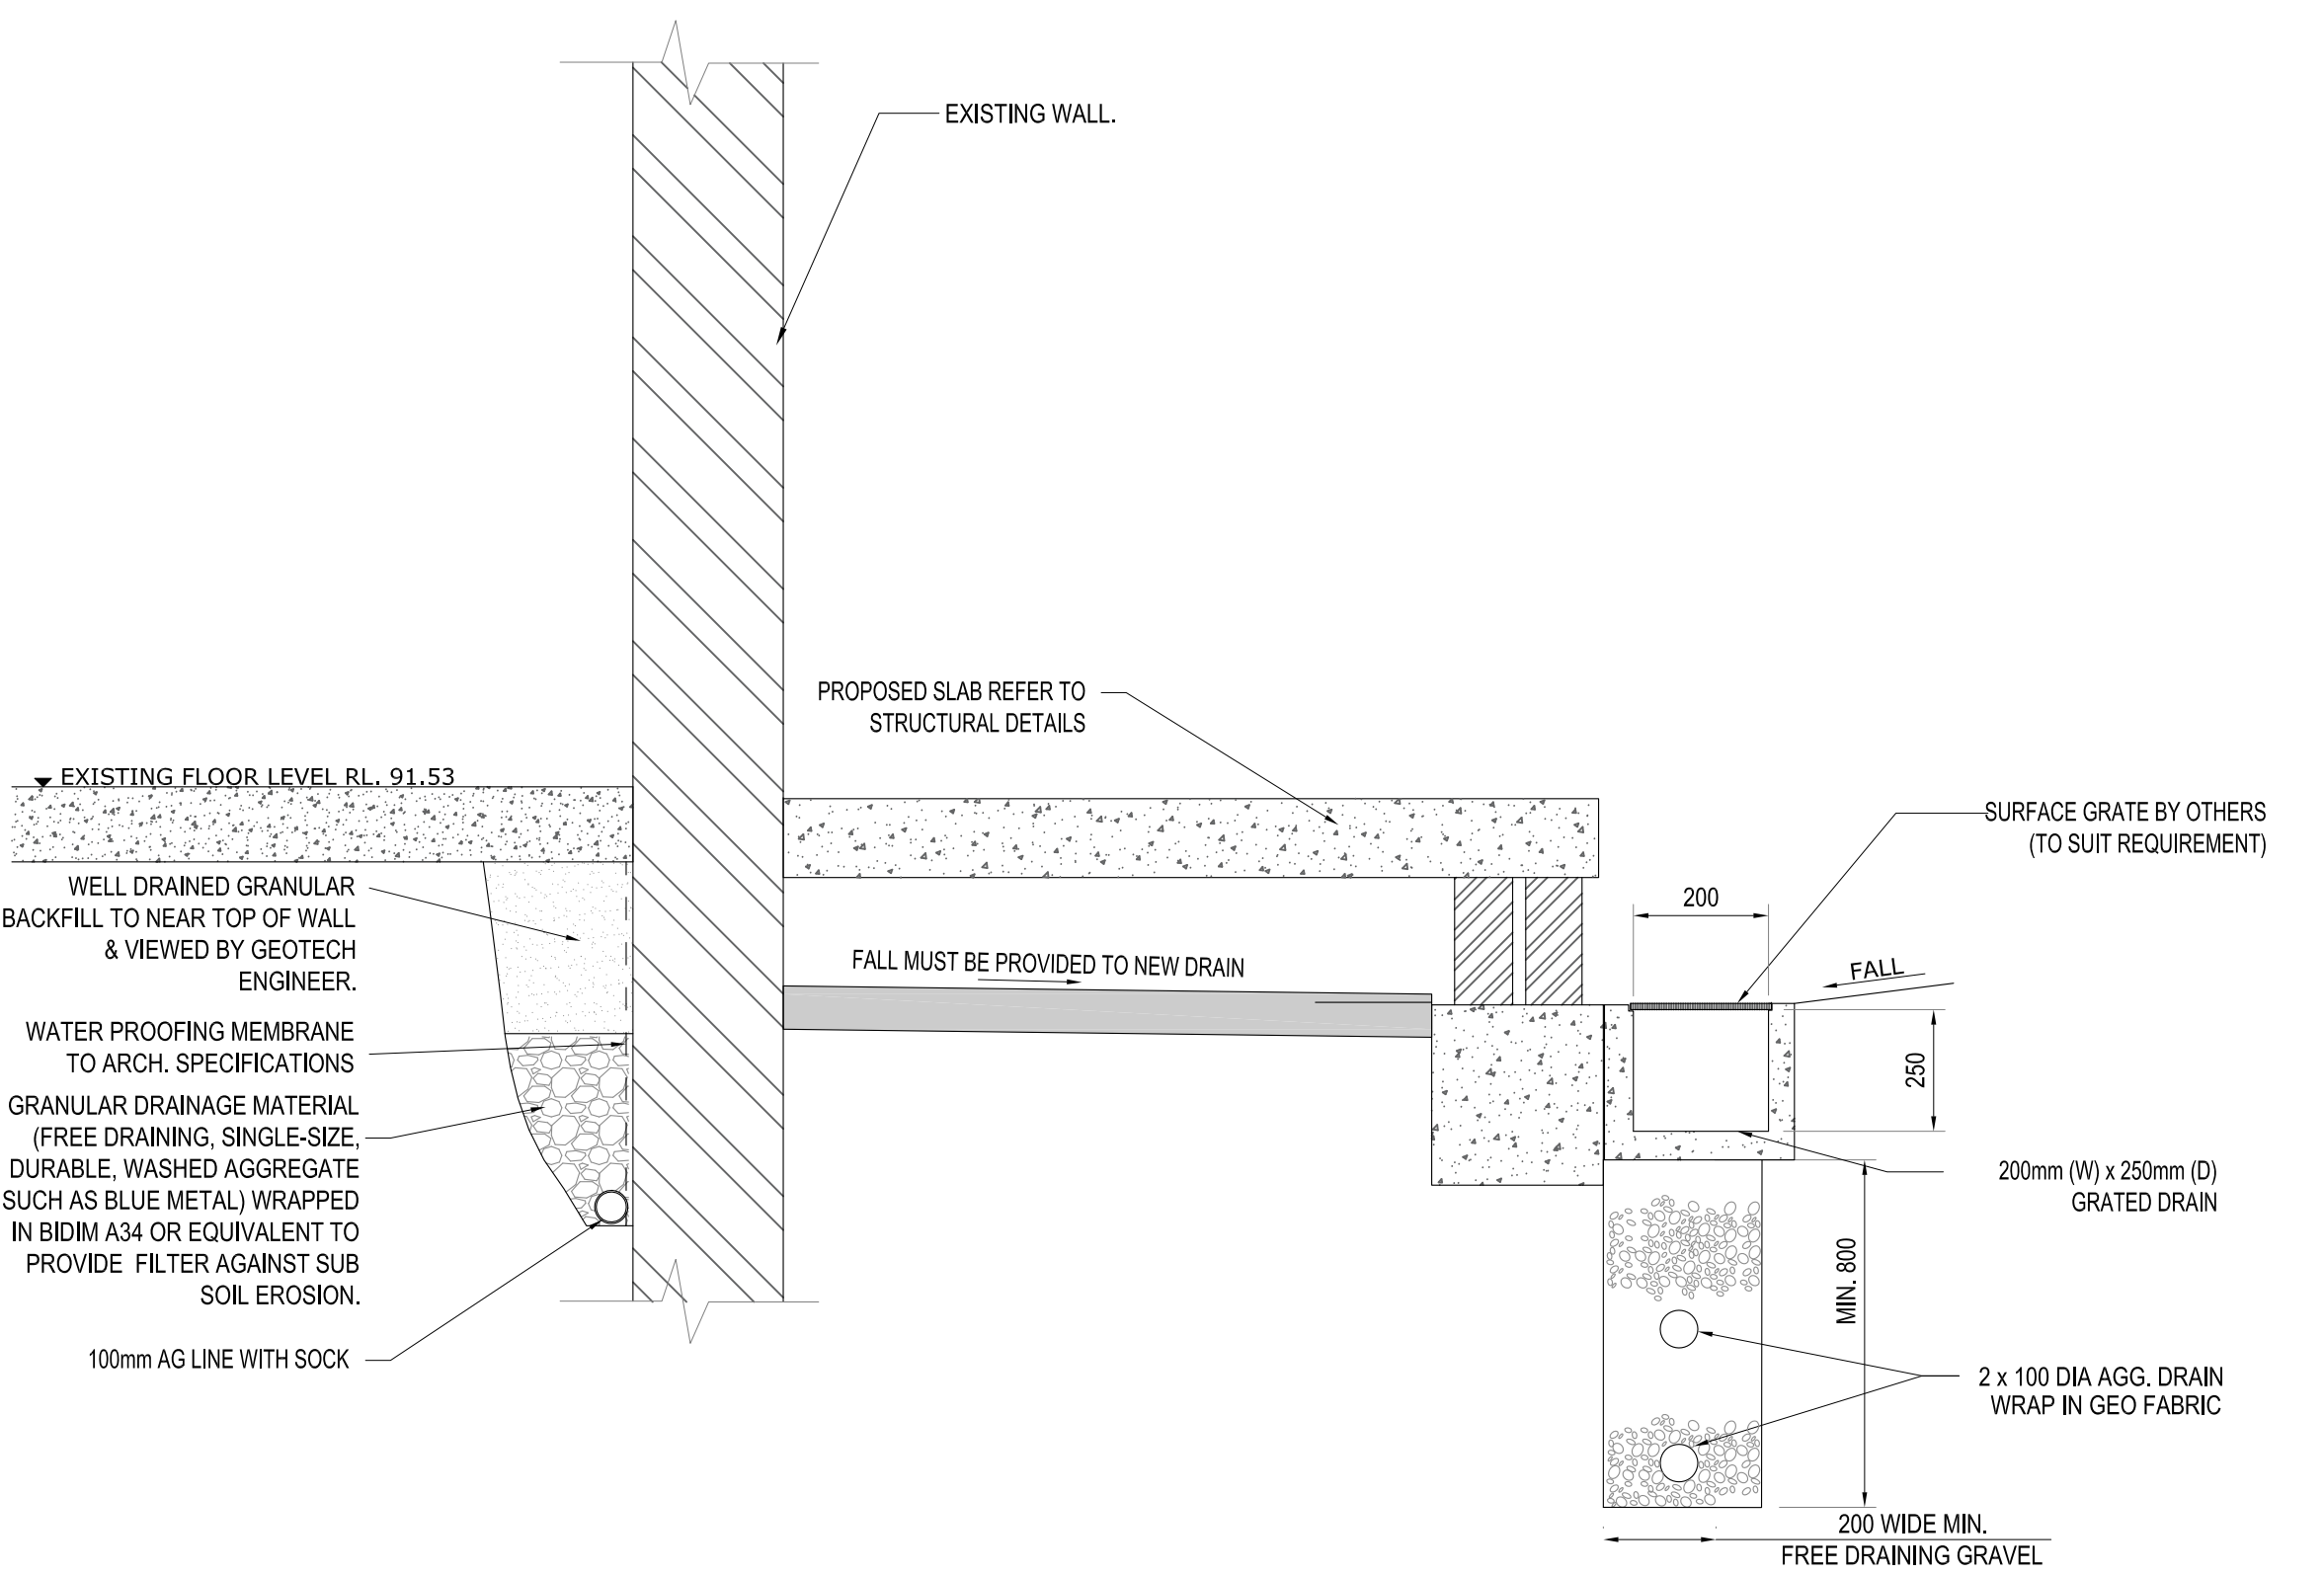

TYPICAL SECTION A-A
N.T.S

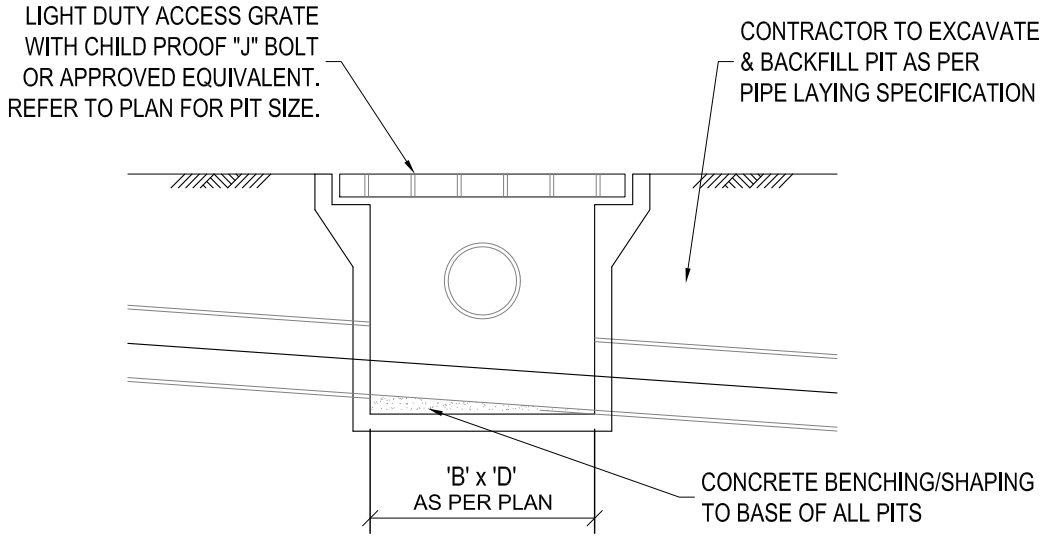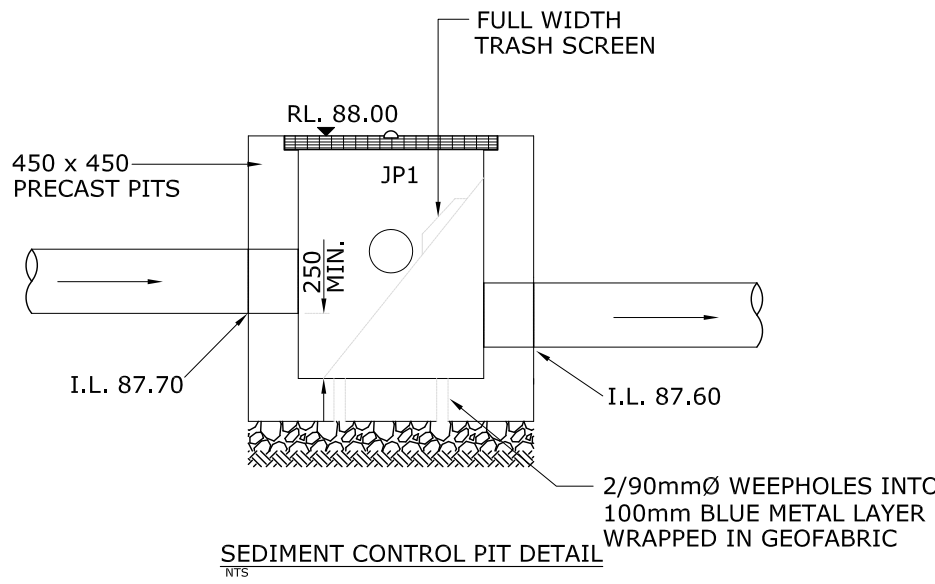

TYPICAL SURFACE INLET PIT DETAIL
1:100
TYPICAL FOR ALL PITS IN NON TRAFFIC AREAS.

CONCEPT PLAN ONLY

NOTE:
© Copyright. This plan and design is the property of
HYTEN ENGINEERING, and must not be used,
reproduced or copied wholly or in part without written
permission from the company.

Do not scale drawings, use figured dimensions only.

WHEN IN DOUBT, ASK. It is your responsibility.

If HYTEN Engineering has not been engaged to carry out
structural inspections, no certificate will be issued.

Rev.	Description	By.	App.	Date
D	ISSUED FOR C.C.	M.M.	M.A.	10.02.2022
C	ISSUED FOR C.C.	M.M.	M.A.	08.11.2021
B	ISSUED FOR APPROVAL	J.J.	M.A.	14.09.2021
A	ISSUED FOR APPROVAL	J.J.	M.A.	23.08.2021

STRUCTURAL | STORMWATER | GLASS ENGINEERING

0413 863 363 michael@hyten.com.au www.hyten.com.au

Client	NIMBUS ARCHITECTURE
Project	11 HAINES AVE, CARLINGFORD , NSW

Title	STORM WATER DRAINAGE GROUND PLAN	Design	Z.K	Drawn	M.M
ISSUED FOR	CONSTRUCTION CERTIFICATE	Project Number	21H492	Drawing Number	SW 01

