


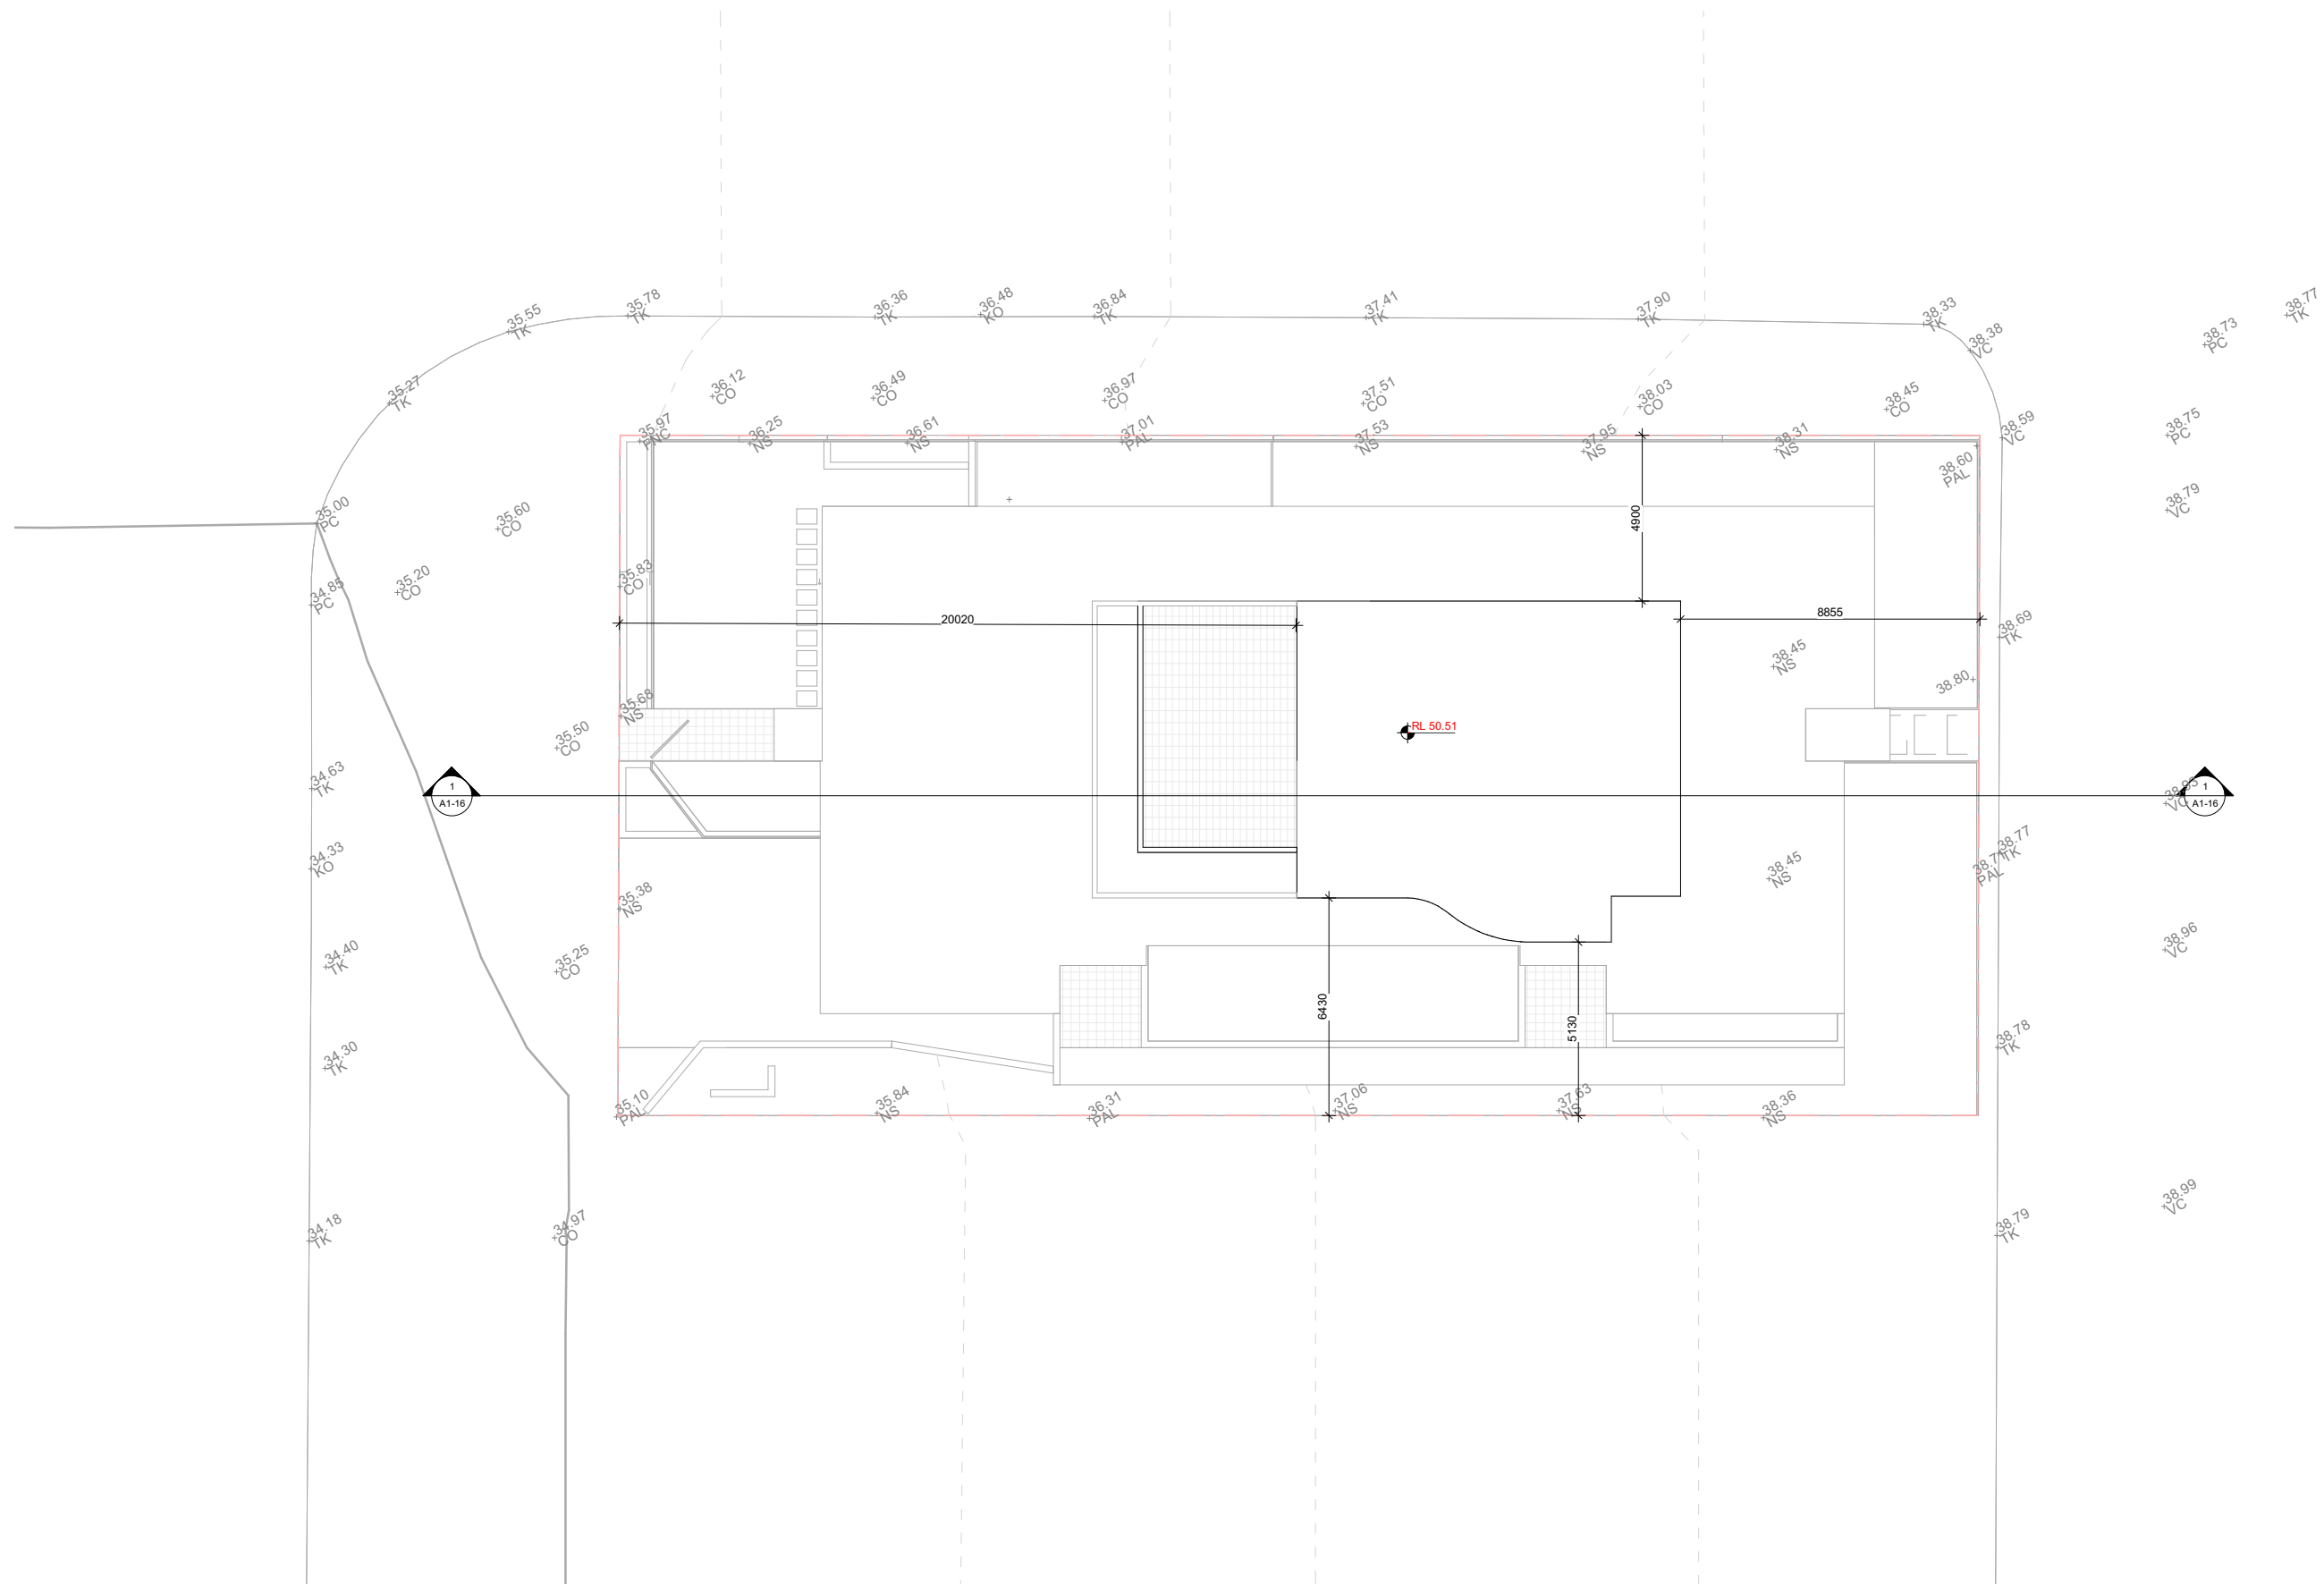

CK design
design + interiors


LEVEL 2, 240 CHURCH ST.
PARRAMATTA NSW 2150
P: +61 2 7804 0888 - M: 0411 222 888
E: chris@ckdesign.net.au
W: www.ckdesign.net.au

[illegible]

DO NOT SCALE:
USE FIGURED DIMENSIONS IN
PREFERENCE TO SCALED. CHECK ALL
DIMENSIONS ON SITE BEFORE
FRAMING -
COPYRIGHT:
ALL RIGHTS RESERVED. CANNOT BE
REPRODUCED OR COPIED IN ANY
FORM WITHOUT THE WRITTEN
PERMISSION OF CK DESIGN. ANY
LICENSE, OR IMPLIED, TO
USE THIS DOCUMENT FOR ANY
PURPOSE WHAT SO EVER IS
RESTRICTED TO THE TERMS OF THE
AGREEMENT OR IMPLIED AGREEMENT
BETWEEN CK DESIGN AND THE
INSTRUCTING PARTY. -
DISCLAIMER:
ALL WORKS ARE TO BE IN
ACCORDANCE WITH THE RELEVANT
AUSTRALIAN STANDARDS AND FOLLOW
THE GUIDELINES OF THE BUILDING

ROOF PLAN

PRELIMINARY NOT FOR
CONSTRUCTION

 

ALTERATIONS AND ADDITIONS TO AN APPROVED NEW GENERATION BOARDING HOUSE


CLIENT: O'REILLY HOUSE PTY LTD

ADDRESS:
2 O'REILLY ST, PARRAMATTA

Scale		1 : 100	
Drawn by		Date	AUG 20
JB			
Checked by		Sheet number	
CK			
Project number		A1-14	
18024-S-03			




1 SOUTH ELEVATION
A1 1:100 - A3 1:200

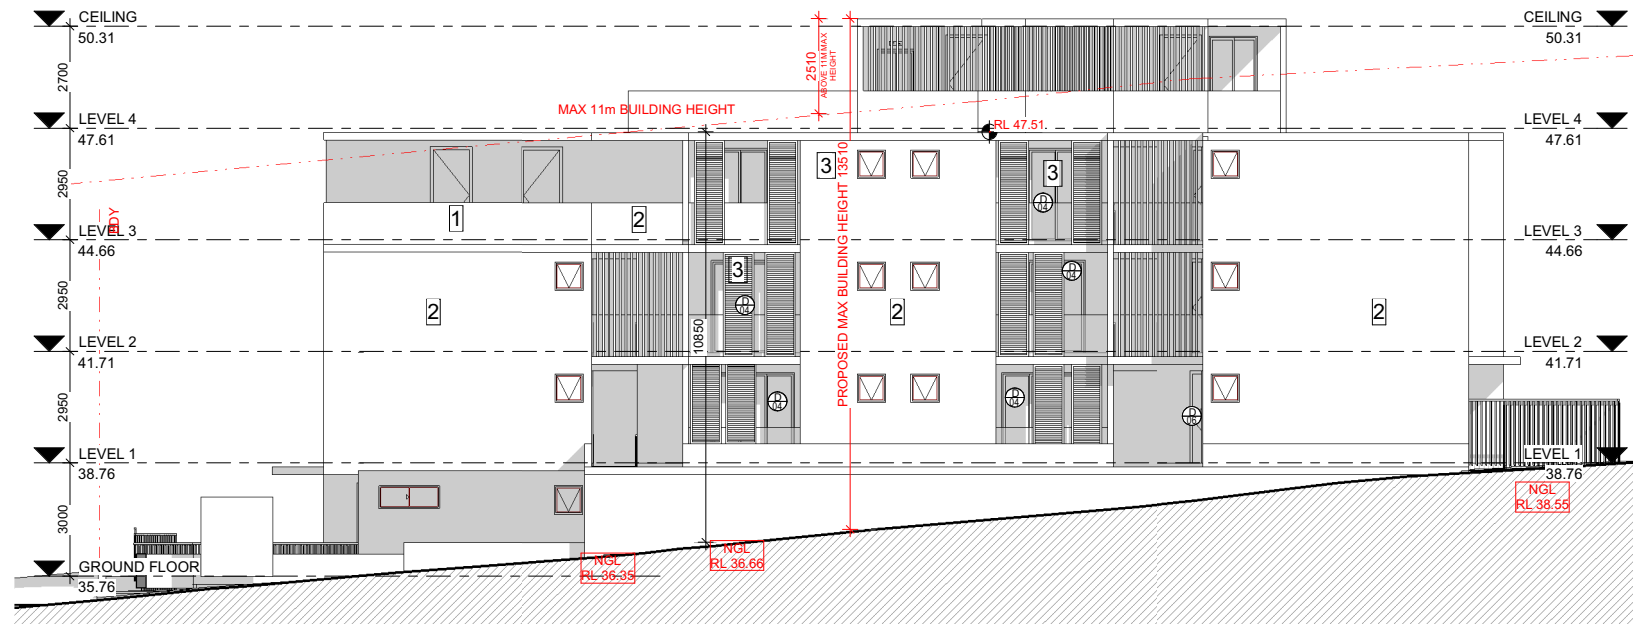

2 EAST ELEVATION
A1 1:100 - A3 1:200




3 NORTH ELEVATION
A1 1:100 - A3 1:200

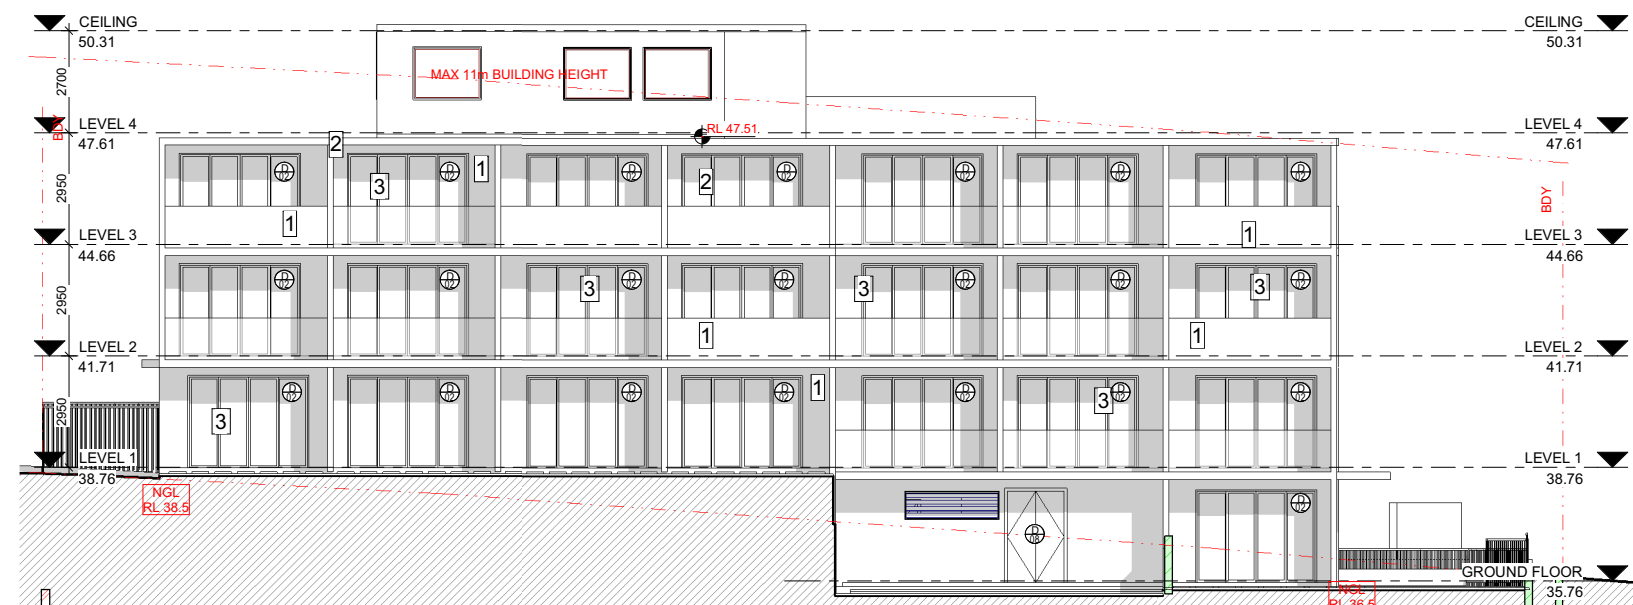

4 WEST ELEVATION
A1 1:100 - A3 1:200



1
PAINTED RENDER
DULUX - DOMINO

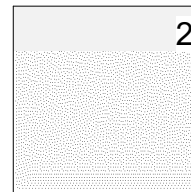

2
PAINTED RENDER
DULUX - LEXICON



3
WINDOW & DOOR FRAMES & STEEL
BEAMS - POWDERCOATED BLACK

No.	Description	Date

DO NOT SCALE.
USE FIGURED DIMENSIONS IN
PREFERENCE TO SCALED. CHECK ALL
DIMENSIONS ON SITE BEFORE
FABRICATION.
COPYRIGHT:
ALL RIGHTS RESERVED. CANNOT BE
REPRODUCED OR COPIED IN ANY
FORM WITHOUT THE WRITTEN
PERMISSION OF CK DESIGN. ANY
LICENSE, EXPRESS OR IMPLIED, TO
USE THIS DOCUMENT FOR ANY
PURPOSE WHAT SO EVER IS
RESTRICTED TO THE TERMS OF THE
AGREEMENT OR IMPLIED AGREEMENT
BETWEEN CK DESIGN AND THE
INSTRUCTING PARTY.
DISCLAIMER:
ALL WORKS ARE TO BE IN
ACCORDANCE WITH THE RELEVANT
AUSTRALIAN STANDARDS AND FOLLOW
THE GUIDELINES OF THE BUILDING
CODE OF AUSTRALIA.

ELEVATIONS

PRELIMINARY NOT FOR
CONSTRUCTION

ALTERATIONS AND ADDITIONS TO AN APPROVED NEW GENERATION BOARDING HOUSE

CLIENT:
O'REILLY HOUSE PTY LTD

ADDRESS:
2 O'REILLY ST, PARRAMATTA

Scale	A1 1:100 - A3 1:200	
Drawn by	NH	Date AUG 20
Checked by	CK	Sheet number
Project number	18024-S-03	A1-15