

Retain and protect existing Heritage facade at Church St to Heritage consultant specifications. (shown in yellow hatch)

Retain existing awning. (shown in grey hatch)

Retain and protect existing Heritage facade at Macquarie St to Heritage consultant specifications. (shown in yellow hatch)

NOTES
 THIS DRAWING IS COPYRIGHT © OF TURNER. NO REPRODUCTION WITHOUT PERMISSION. UNLESS NOTED OTHERWISE THIS DRAWING IS NOT FOR CONSTRUCTION. ALL DIMENSIONS AND LEVELS ARE TO BE CHECKED ON SITE PRIOR TO THE COMMENCEMENT OF WORK. BEFORE TURNING UP ANY DISCREPANCIES FOR CLARIFICATION BEFORE PROCEEDING WITH WORK. DRAWINGS ARE NOT TO BE SCALED. USE ONLY FIGURED DIMENSIONS. REFER TO CONSULTANT DOCUMENTATION FOR FURTHER INFORMATION.

CLIENT
HOLDMARK
 2/2-4 Giffnock Avenue, Macquarie Park, NSW 2113
 (02) 9889 5540
 www.holdmark.com.au

Legend Key

Demolish existing building down to Slab only, and slab is retained.

Facade protection zone. Refer to Structural engineer documentation for detail. Refer to future services consultants documentation for demolition of services.

Project Title
197 Church Street
 197 Church Street Parramatta NSW

Drawing Title
Existing / Demolition Plans
 Site Plan

Scale
 1:200 @A1, 50% @A3

Project No.
21028

Drawn by
 IL

North

Status
 For Information

Dwg No.
DA-051-001


Rev
3

TURNER

Level 7 ONE Oxford Street
 Darlinghurst NSW 2010
 AUSTRALIA


T +61 2 8668 0000
 F +61 2 8668 0088
 turnerinfo.com.au

DLCC Quality Endorsed Company (ISO 9001:2008, Registration Number 25476)
 Notified Architect Nicholas Turner (NSW, APR 98/364384-91)

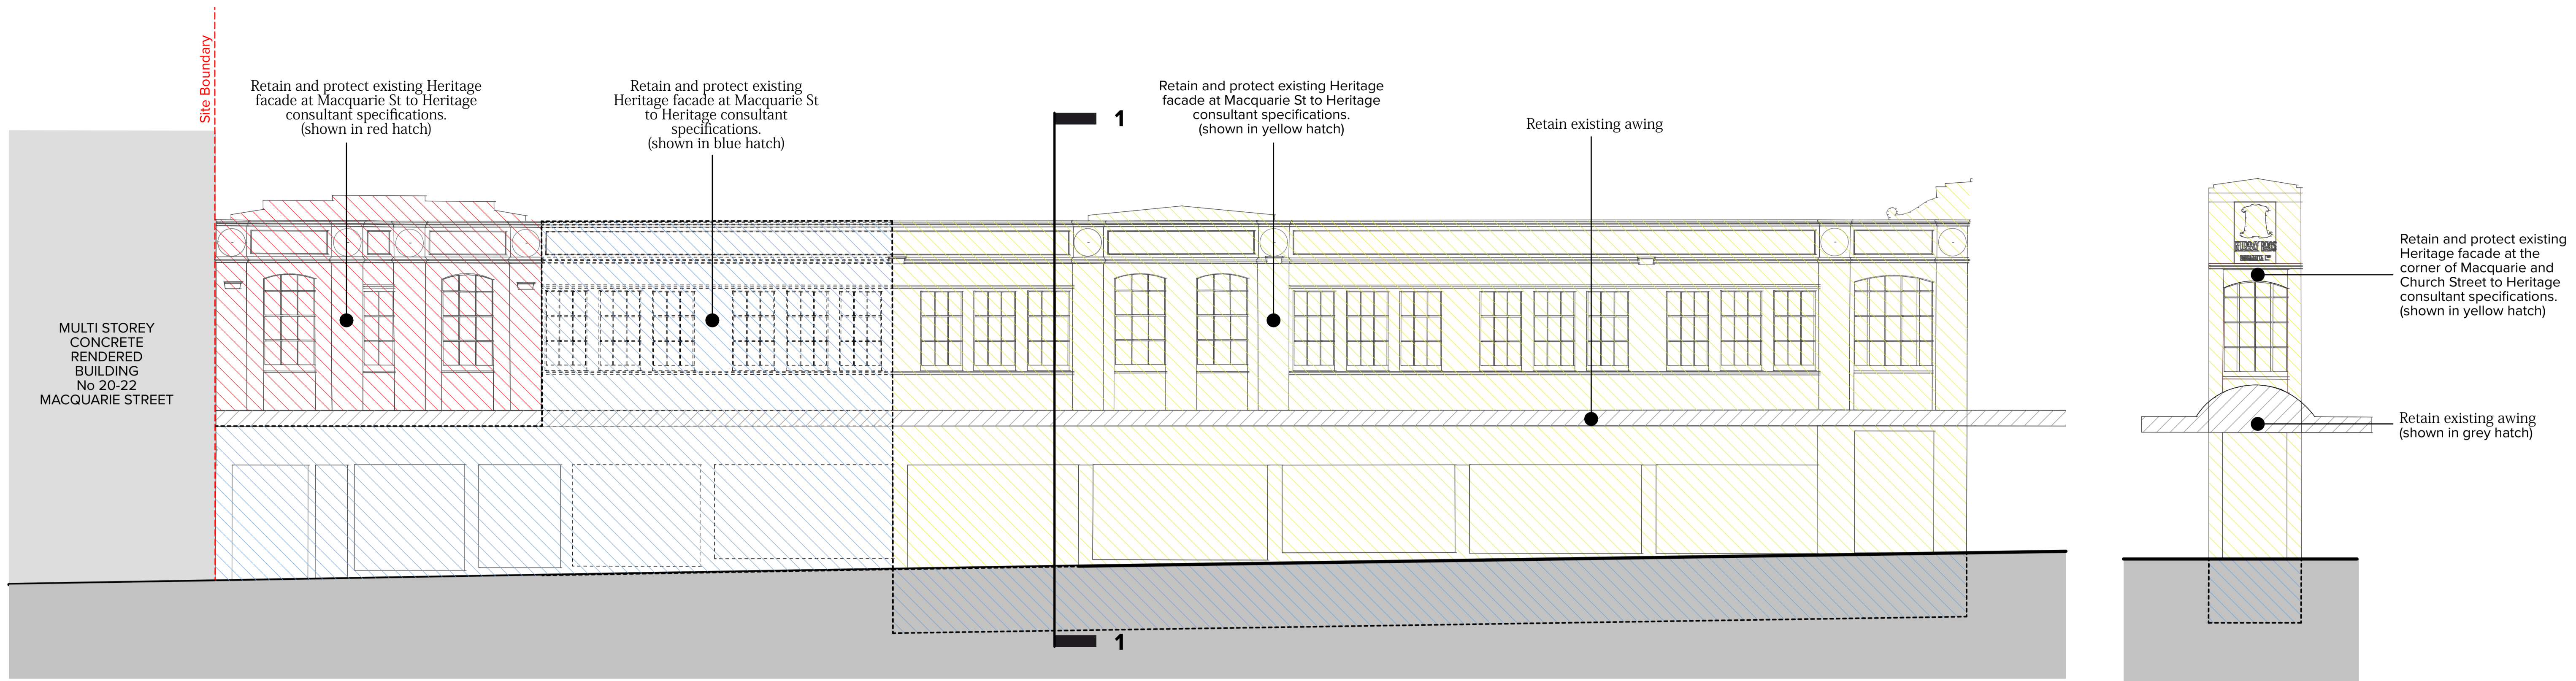


Macquarie Street Heritage Facade Elevation
Scale: 1:100

Corner of Macquarie and Church Street Heritage Facade Elevation
Scale: 1:100

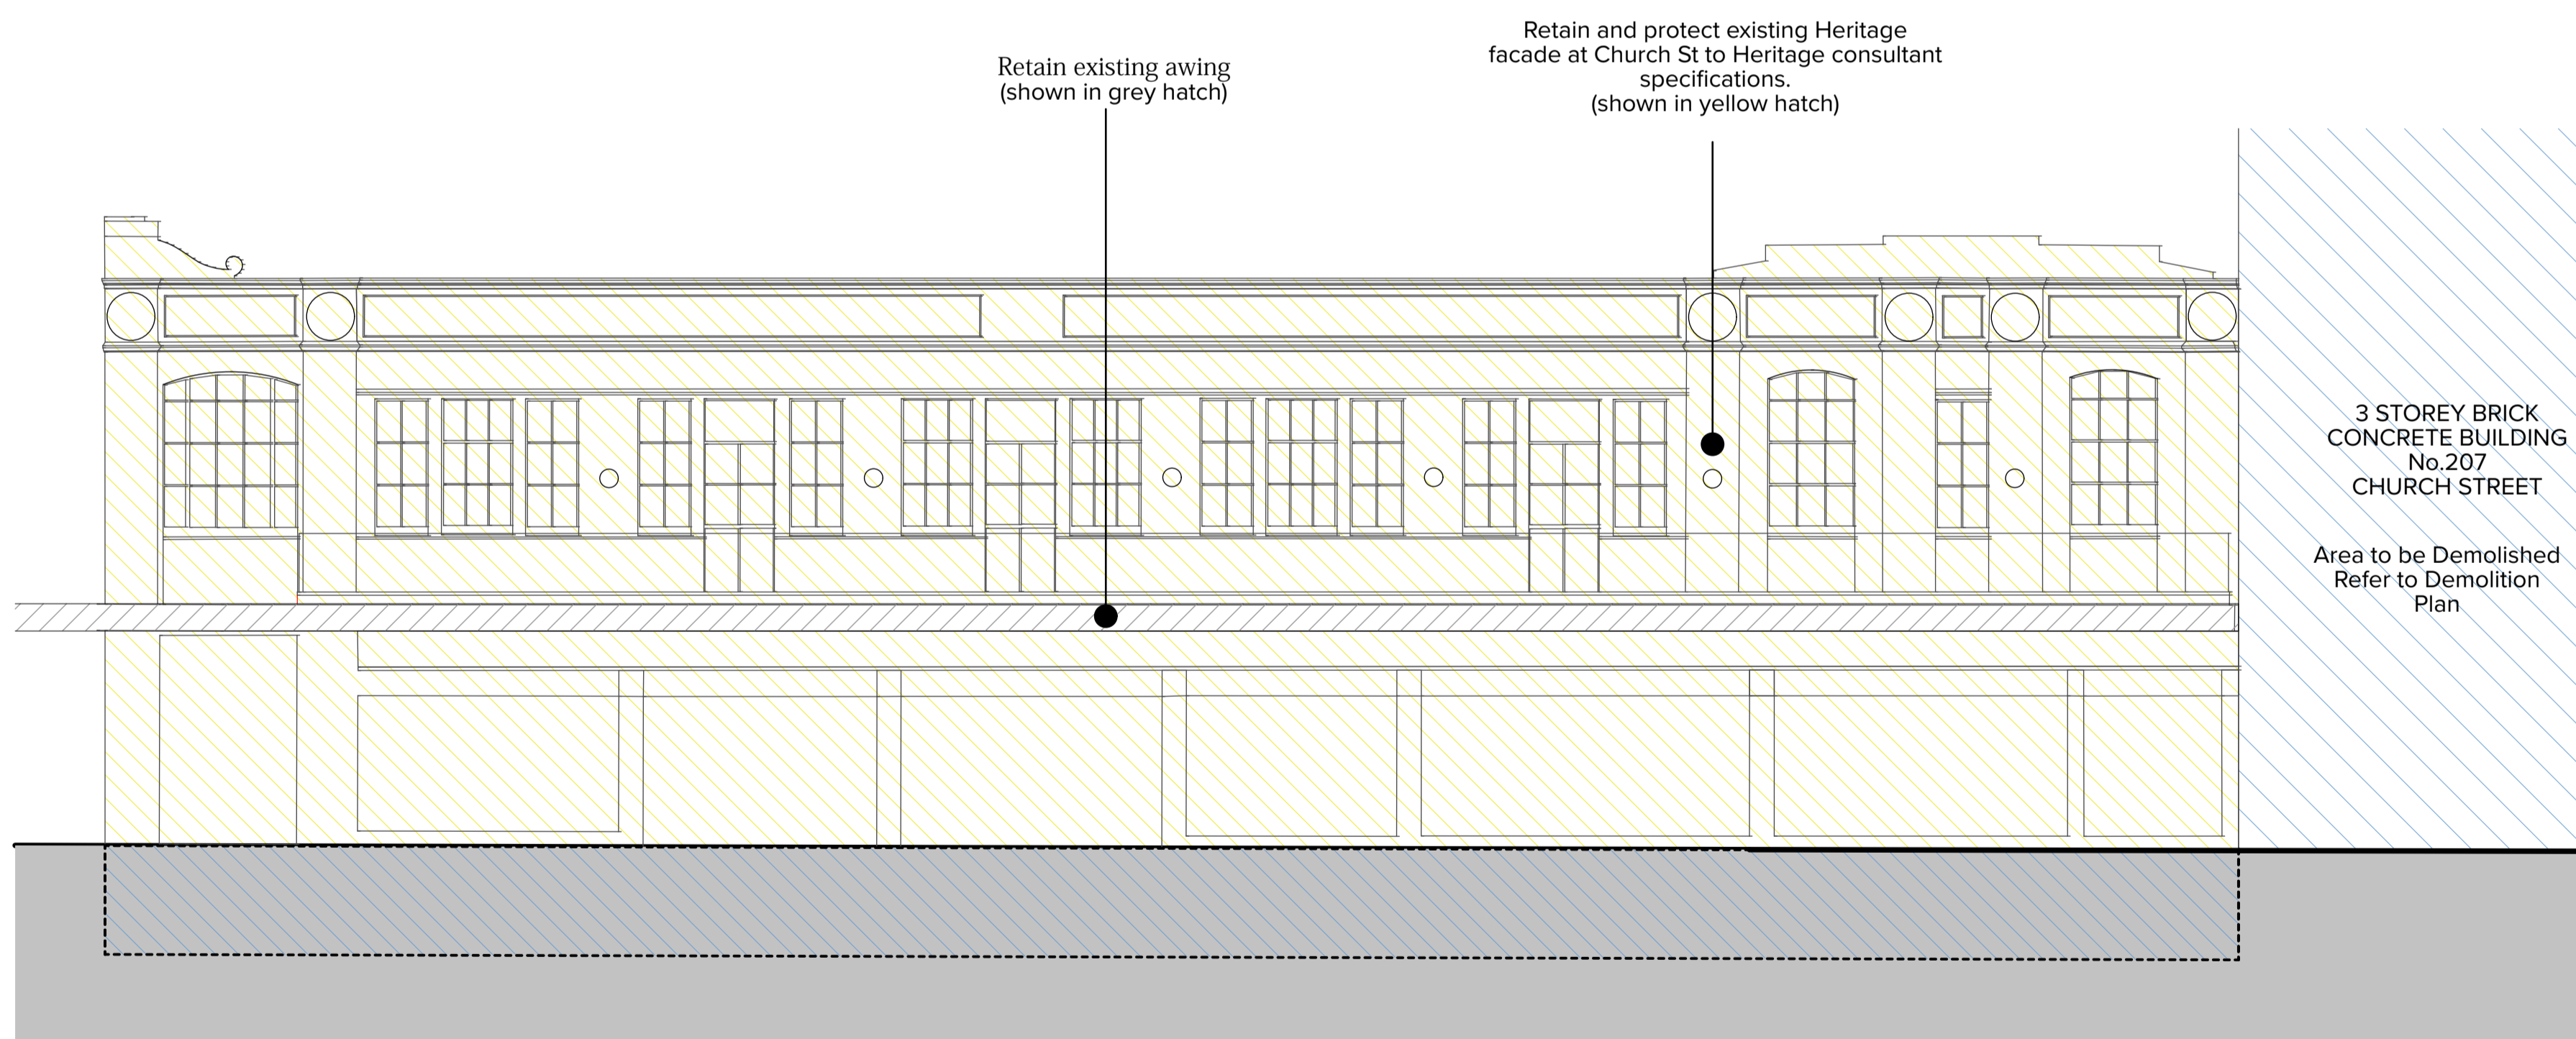

Church Street Heritage Facade Elevation
Scale: 1:100

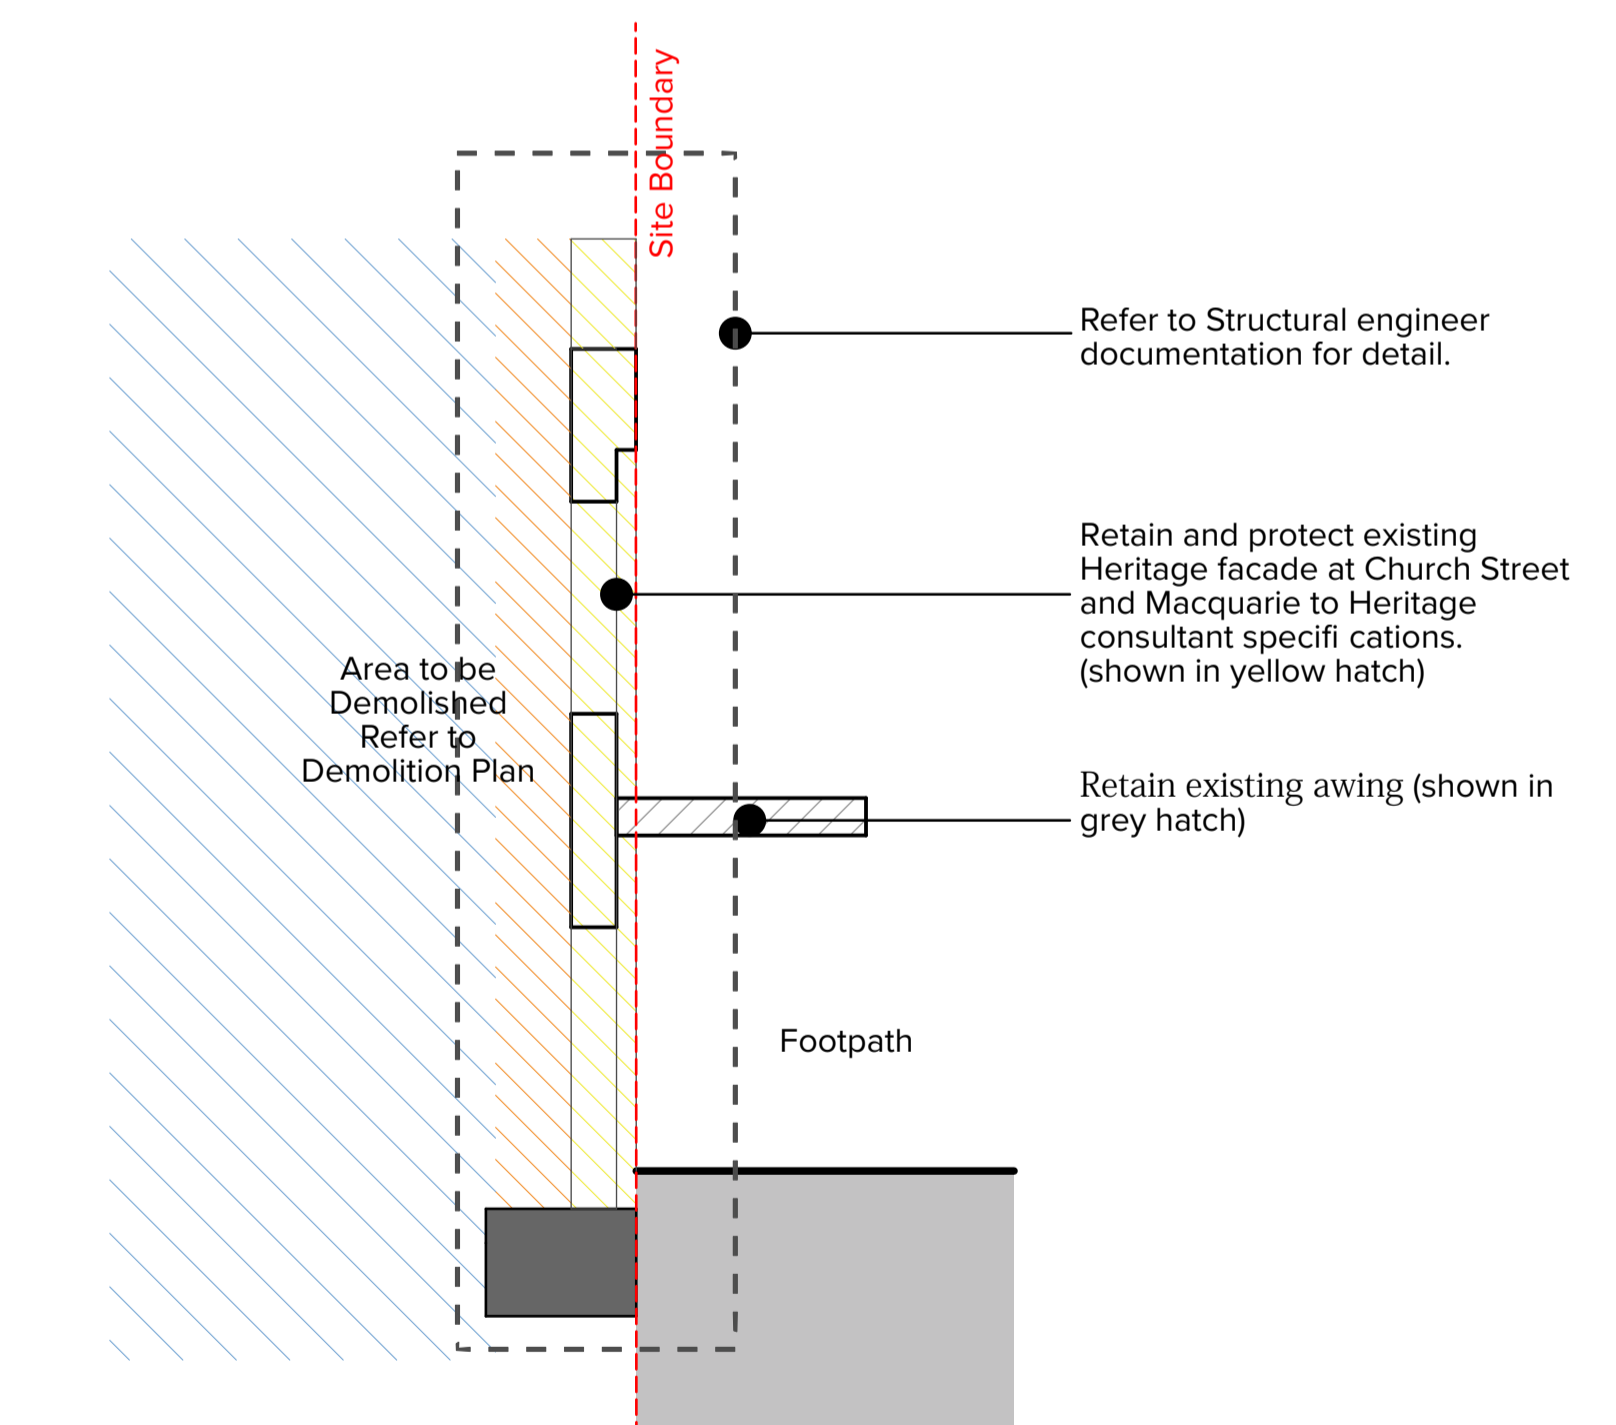

Section 1 of Heritage Facade
Scale: 1:100

Note: Refer to structural engineer documentation for detail

NOTES
THIS DRAWING IS COPYRIGHT © OF TURNER. NO REPRODUCTION WITHOUT PERMISSION. UNLESS NOTED OTHERWISE THIS DRAWING IS NOT FOR CONSTRUCTION. ALL DIMENSIONS AND LEVELS ARE TO BE CHECKED ON SITE PRIOR TO THE COMMENCEMENT OF WORK. NOTIFY TURNER OF ANY DISCREPANCIES FOR CLARIFICATION BEFORE PROCEEDING WITH WORK. DRAWINGS ARE NOT TO BE SCALED. USE ONLY FIGURED DIMENSIONS. REFER TO CONSULTANT DOCUMENTATION FOR FURTHER INFORMATION.

CLIENT
HOLDMARK
2/2-4 Giffnock Avenue, Macquarie Park, NSW 2113
(02) 9889 5540
www.holdmark.com.au

Project Title
197 Church Street
197 Church Street Parramatta NSW
Drawing Title
Existing / Demolition Elevations
Heritage Facade Elevations and Section

Scale
1:200, 1:100 @A1, 50%@A3
Project No.
21028
Drawn by
IL
Rev
2
For Information
DA-052-101

TURNER
Level 7 ONE Oxford Street
Sydney NSW 2010
AUSTRALIA
T +61 2 8668 0000
F +61 2 8668 0088
turnerco.com.au

