


- NOTES
1. DO NOT SCALE DRAWINGS. WRITTEN DIMENSIONS GOVERN.
 2. ALL DIMENSIONS ARE IN MM UNLESS NOTED OTHERWISE.
 3. ALL DIMENSIONS SHALL BE VERIFIED ON SITE BEFORE PROCEEDING WITH WORK. THE ARCHITECT SHALL BE NOTIFIED IN WRITING OF ANY DISCREPANCIES.
 4. THIS DRAWING MUST BE READ IN CONJUNCTION WITH ALL RELEVANT CONTRACTS, SPECIFICATIONS AND DRAWINGS.

COPYRIGHT BY HUXLEY ARCHITECTS. THIS DRAWING OR PARTS THEREOF MAY NOT BE REPRODUCED FOR ANY PURPOSE WITHOUT THE CONSENT OF HUXLEY ARCHITECTS.

FILE PATH :
PRINT LOG : 19/07/2022 20:44:25

REV. NO.	DESCRIPTION	DATE
----------	-------------	------

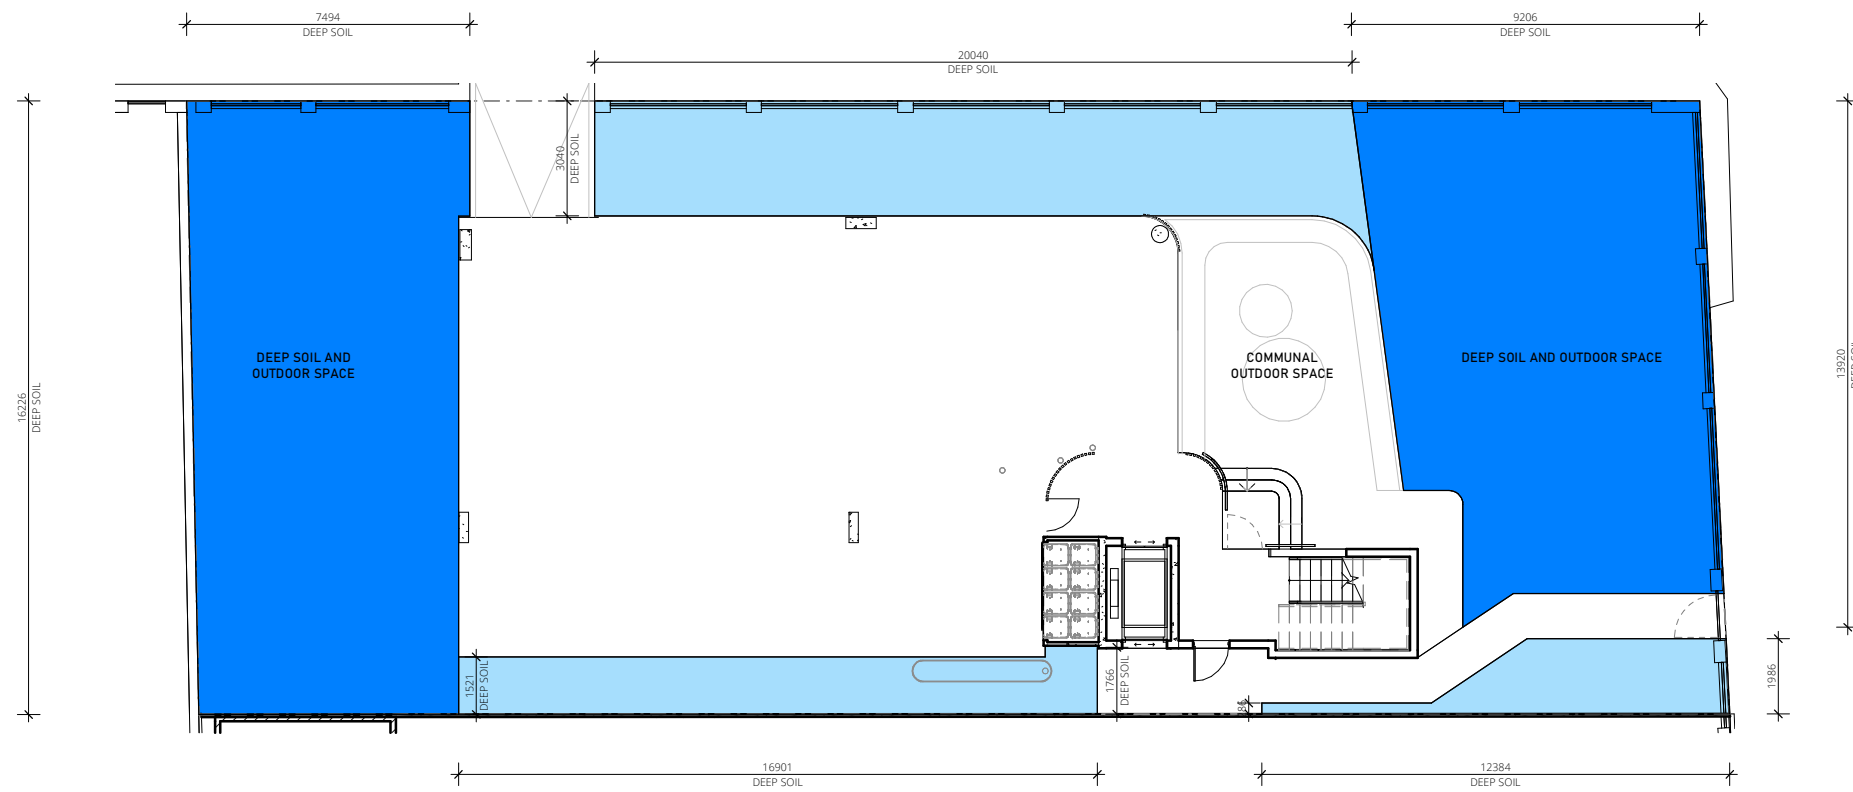

DEEP SOIL LEGEND

	ACHIEVES GREATER THAN 4M X 4M
	ACHIEVES LESS THAN 4M IN ONE DIRECTION

DEEP SOIL CALCULATIONS

DEEP SOIL WITH DIMENSIONS GREATER THAN 4X4M
 REAR 1155SQM
 FRONT 1095SQM
 TOTAL 2245SQM

DEEP SOIL ACHIEVED 4M IN ONE DIRECTION
 1025SQM

TOTAL DEEP SOIL AREA
 -3265SQM

1 DEEP SOIL PLAN
1:100

architect:
HUXLEY ARCHITECTS

HUXLEY ARCHITECTS
ABN 17 282 011 348
Sydney NSW 2021
Australia

project
5 BULLER STREET
5 BULLER STREET PARRAMATTA
client

ELECTRIC PTY LTD

drawing title
DEEP SOIL SKETCH DIAGRAM

scale
As indicated at A1

project number	drawing number	issue
1910	SK_007	