



BASIC NOTATION

- [illegible]

	Issue	Amendment	Date
6.	AMENDED QA ISSUE		30.08.2022
5.	QA ISSUE		04.08.2022
4.	QA ISSUE		23.07.2022
3.	QA ISSUE		17.07.2022
2.	PRELIM QA		17.06.2022
1.	PRELIM QA		18.02.2022
	P. PRELIMINARY		NOV 2021

ALL DIMENSIONS TO BE VERIFIED ON SITE. DIMENSIONS TO BE TAKEN IN PREFERENCE TO SCALED DIMENSIONS. ANY DISCREPANCIES TO BE REFERRED TO ARCHITECT BEFORE PROCEEDING. IF IN DOUBT, ASK!



GROUP ARCHITECTS
Nominated Architect Julian Brancley 6246
Group Architects Pty Limited ABN 82 600 366 069
Suite 3.09/55 Miller Street Pyrmont NSW 2009
T: +612 9650 1035 E: info@grouparchitects.com.au


NEW DWELLING

4 STRINGER PLACE,
OATLANDS

drawing
SITE/SITE ANALYSIS PLAN

SCALE: 1:100 @ A1


DWG No.: 2021-036-100

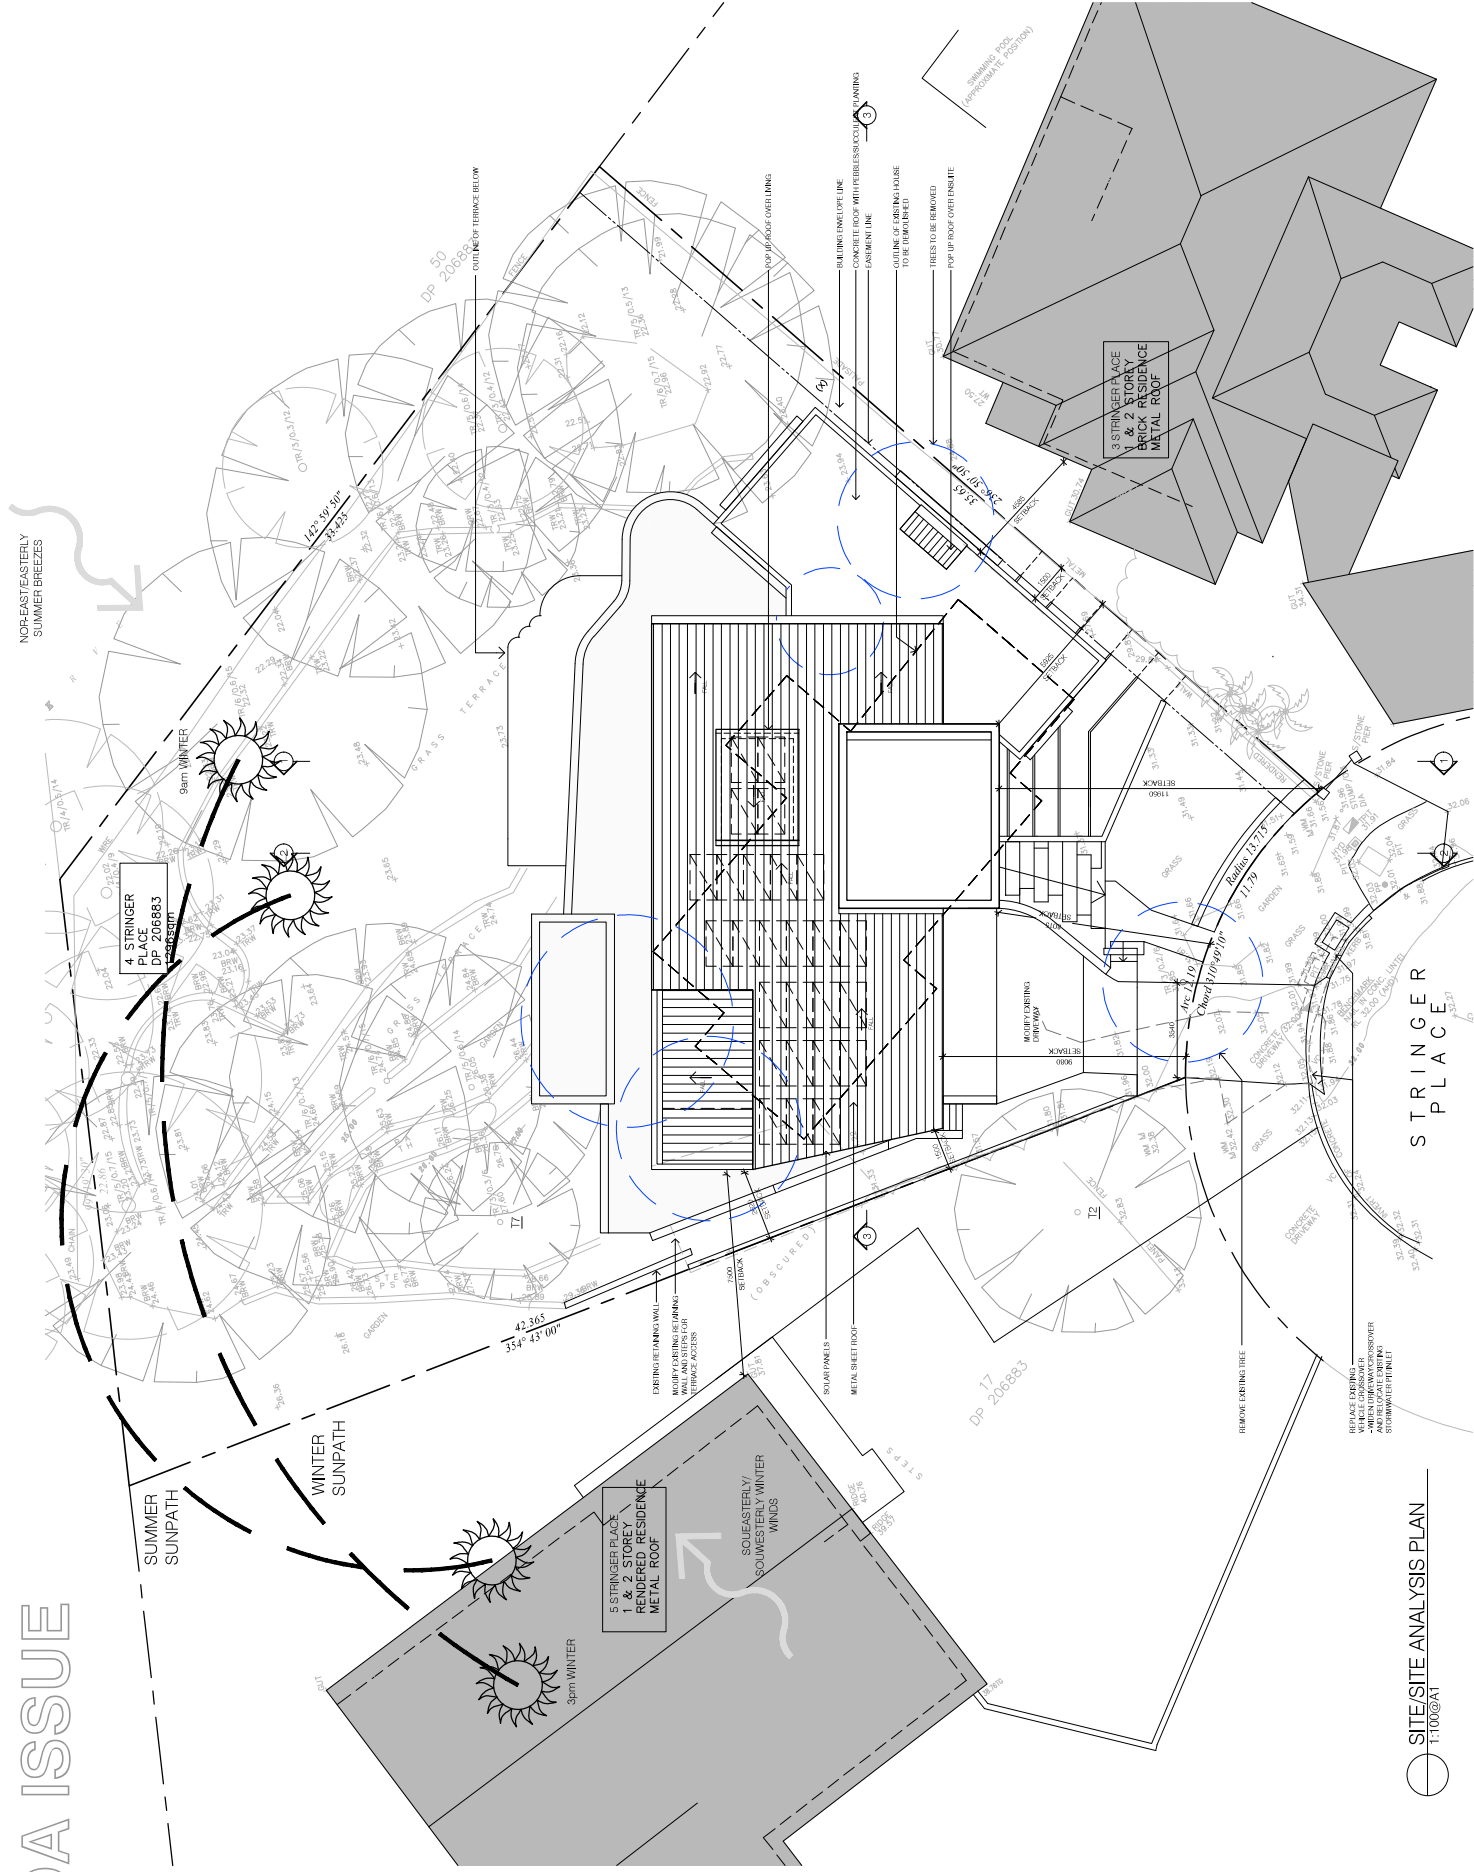SITE/SITE ANALYSIS PLAN
1:1000 @ A1



NEW DWELLING

ISSUE: 7. 01.03.2021
DWG No.: 2021-036-201

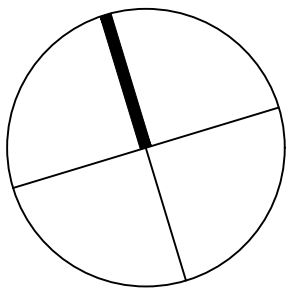

LEGEND:

ALL DEMOLITION TO BE IN ACCORDANCE WITH AS2601 - THE DEMOLITION OF STRUCTURES AND ANY OTHER RELEVANT STANDARDS AND CODES OF PRACTICE

DETAILS OF HAZARDOUS MATERIALS:
- PRIOR TO DEMOLITION A HAZARDOUS MATERIALS SURVEY WILL BE CARRIED OUT TO DETERMINE ANY REMOVAL REQUIREMENTS.
- HAZARDOUS MATERIALS IDENTIFIED SUCH AS ASBESTOS FIBRO SHEET WHERE ENCOUNTERED WILL BE DISPOSED OF BY A LICENCED ASBESTOS REMOVING CONTRACTOR ACCORDING TO THE ASBESTOS REMOVAL STANDARDS

METHOD OF DEMOLITION:
- HATCHED AND DASHED AREAS INDICATE ITEMS AND STRUCTURES TO BE DEMOLISHED
- ELECTRICITY AND TELEPHONE TO BE DISCONNECTED AS PER RELEVANT GUIDELINES AND RECONNECTED THROUGH TEMPORARY SUPPLY (MAINTAIN METER)
- WATER SUPPLY, SEWERAGE AND STORMWATER TO BE CAPPED OFF/RELOCATED WHERE REQUIRED
- MAINTAIN AND PROTECT CONSTRUCTION AND PROPERTY ON ADJOINING BLOCKS FROM DEMOLITION ACTIVITIES



DEMOLISH EXISTING
CARPORT/HARDSTAND

DEMOLISH EXISTING HOUSE

WASTE/RECYCLING STORAGE
LOCATIONS

WASTE/RECYCLING STORAGE
LOCATIONS

Issue	Amendment	Date
5.	DA ISSUE	08.08.2022
4.	DA ISSUE	22.07.2022
3.	DA ISSUE	11.07.2022
2.	PRELIM DA	17.05.2022
1.	PRELIM DA	18.02.2022
P	PRELIMINARY	NOV 2021

ALL DIMENSIONS TO BE VERIFIED ON SITE. DIMENSIONS TO BE TAKEN IN PREFERENCE TO SCALED DIMENSIONS. ANY DISCREPANCIES TO BE REFERRED TO ARCHITECT BEFORE PROCEEDING. IF IN DOUBT, ASK!



GROUP ARCHITECTS
Nominated Architect - Julian Branchley 6246
Group Architects Pty Limited ABN 82 600 366 069
Suite 3.09/55 Miller Street Pyrmont nsw 2009
T: +612 9660 1055 E: info@grouparchitects.com.au

NEW DWELLING

address
4 STRINGER PLACE,
OATLANDS

drawing
DEMOLITION PLAN

SCALE: 1:100 @ A1
ISSUE: 5. DATE: 08.08.2022
DWG No.: 2021-036-D01