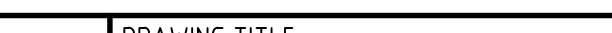


28 GLEBE STREET, PARRAMATTA, NSW 2150
CIVIL ENGINEERING PACKAGE

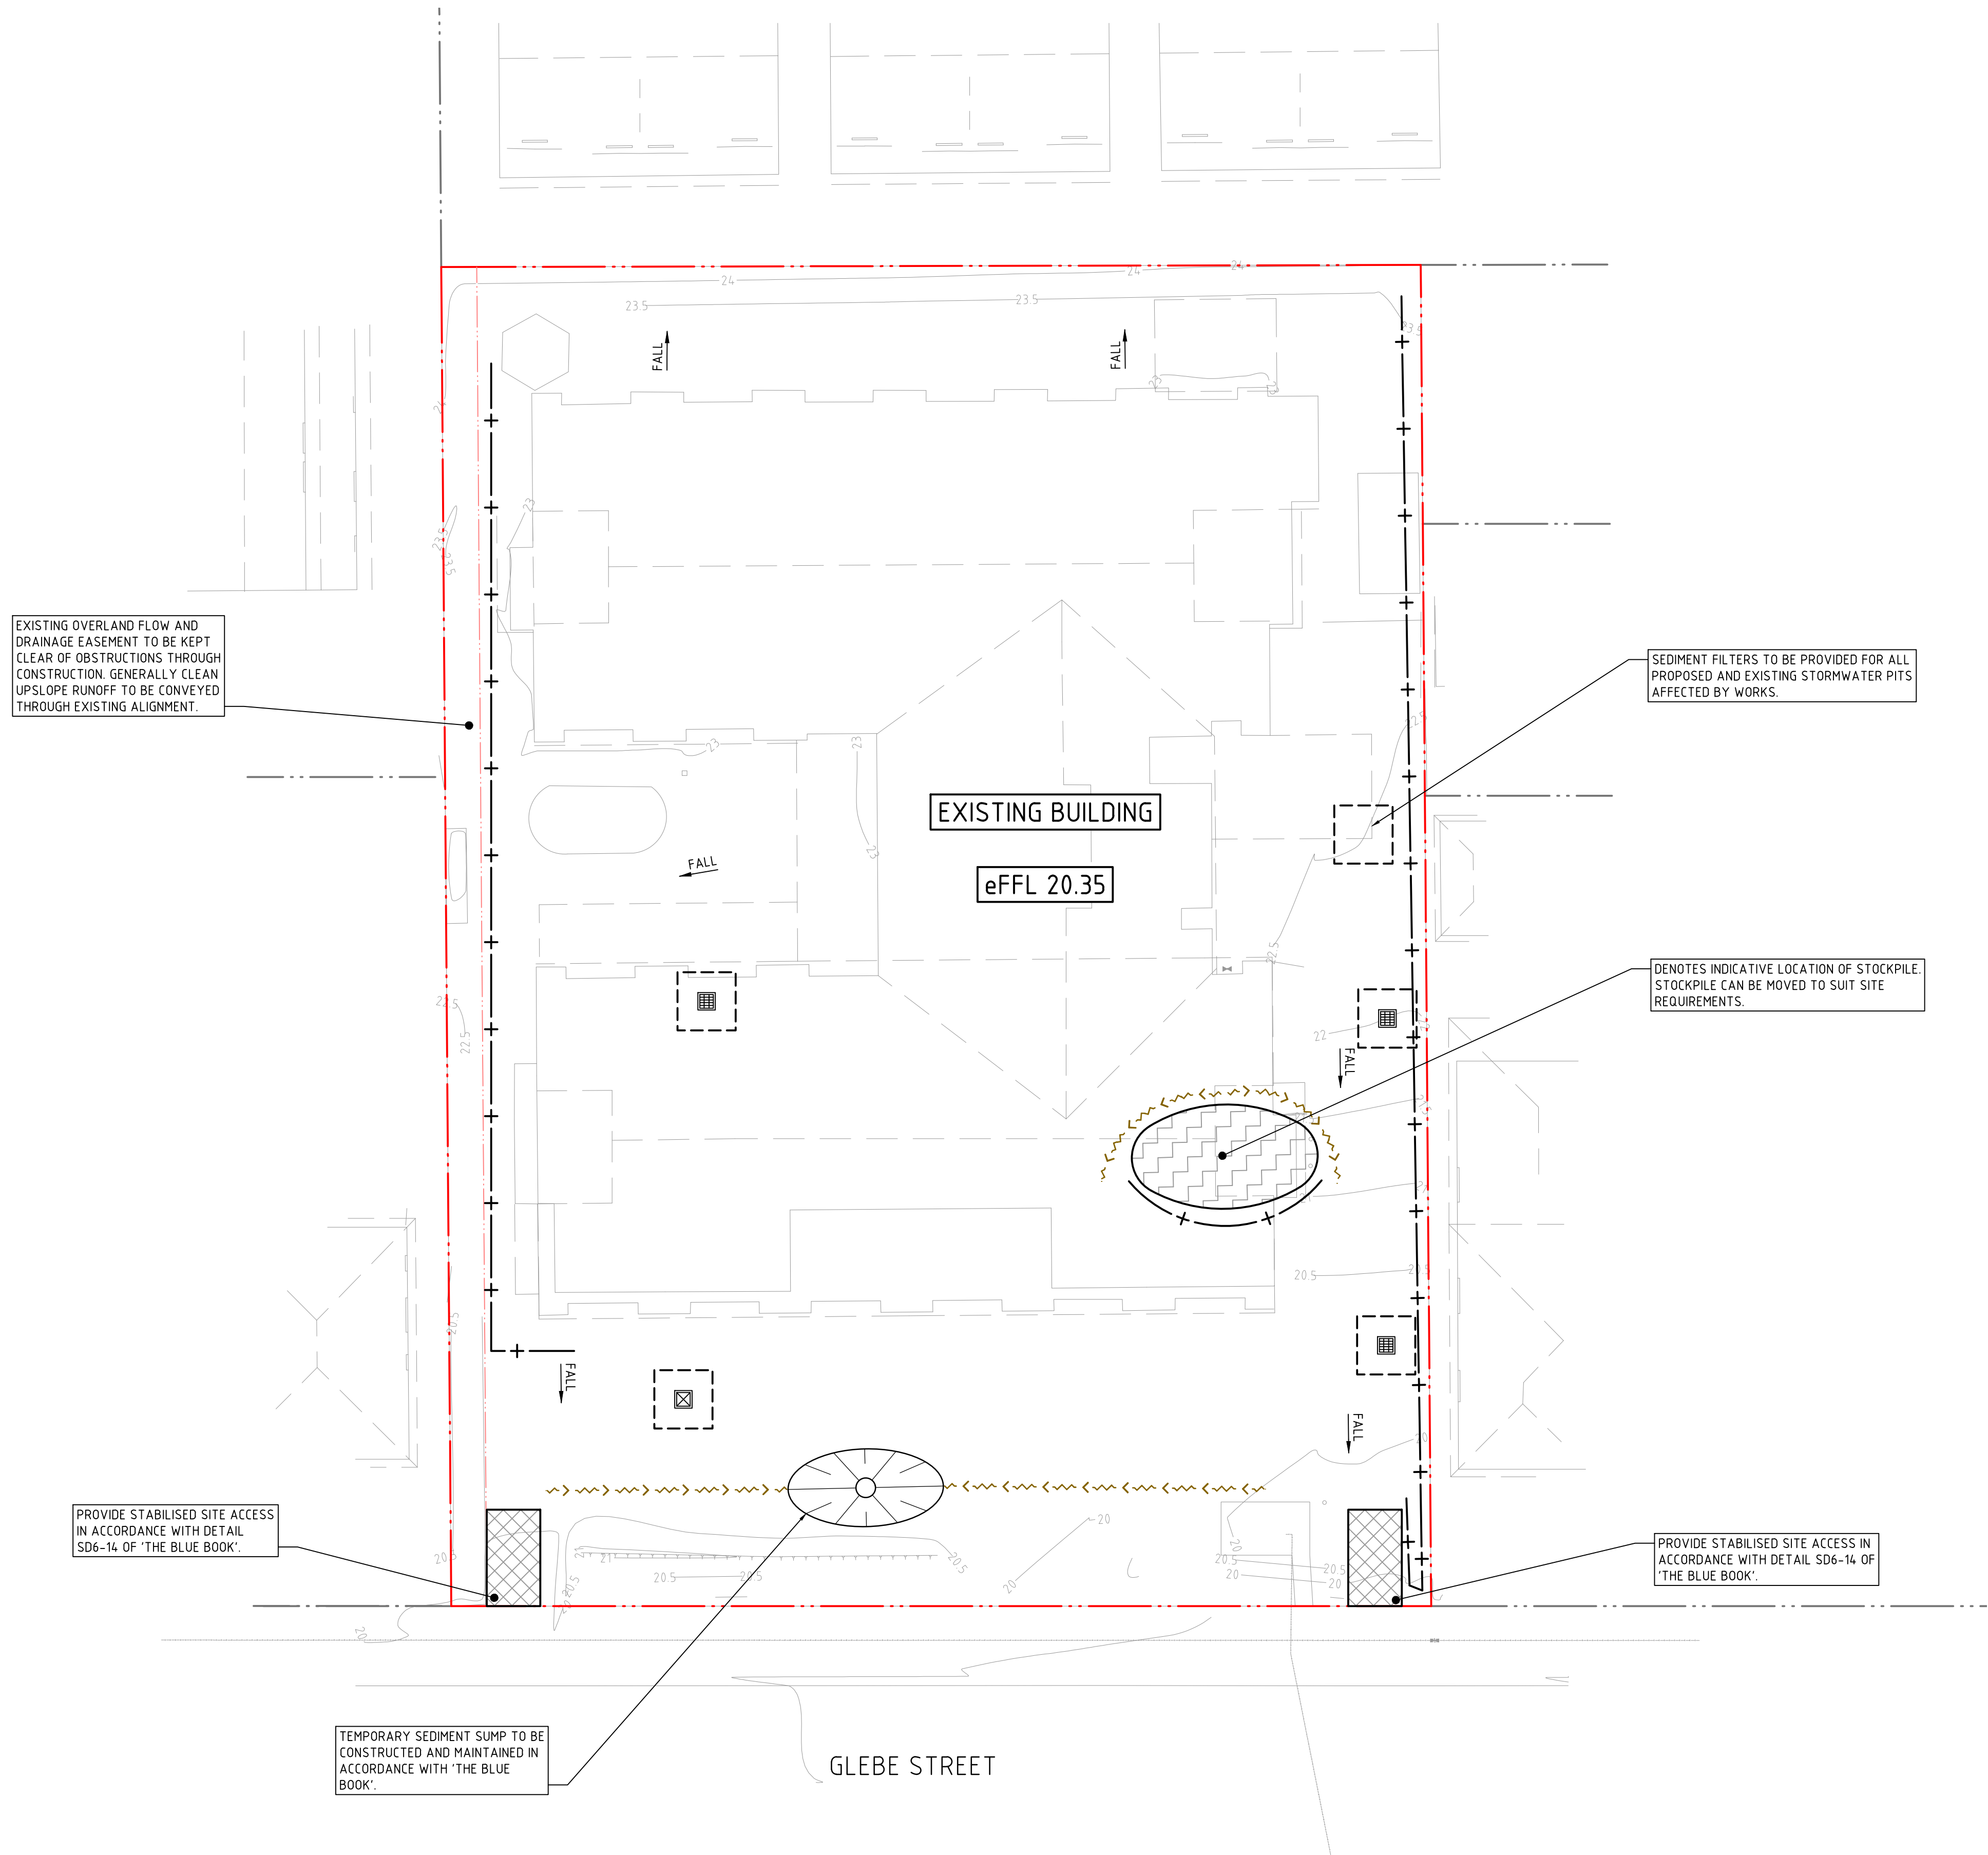


IMAGE SOURCE : SIXMAPS


DWG No.	DRAWING TITLE
DA-C01.01	COVER SHEET, DRAWING LIST AND LOCALITY PLAN
DA-C02.01	EROSION AND SEDIMENT CONTROL PLAN
DA-C03.01	BULK EARTHWORKS PLAN
DA-C04.01	CIVIL WORKS PLAN - GROUND FLOOR
DA-C04.11	CIVIL WORKS PLAN - LEVEL 1
DA-C05.01	CIVIL DETAILS - SHEET 1

REVISION	DESCRIPTION	ISSUED	VER'D	APP'D	DATE	CLIENT	ARCHITECT	PROJECT	DRAWING TITLE	JOB NUMBER				
1	ISSUED FOR INFORMATION	R.H	R.J	05.03.21	 DRAWING NOT TO BE USED FOR CONSTRUCTION UNLESS VERIFICATION SIGNATURE HAS BEEN ADDED	 THE COPYRIGHT OF THIS DRAWING REMAINS WITH NORTHROP CONSULTING ENGINEERS PTY LTD	 ALL DIMENSIONS TO BE VERIFIED ON SITE BEFORE COMMENCING WORK. NORTHROP ACCEPTS NO RESPONSIBILITY FOR THE USABILITY, COMPLETENESS OR SCALE OF DRAWINGS TRANSFERRED ELECTRONICALLY. THIS DRAWING MAY HAVE BEEN PREPARED USING COLOUR, AND MAY BE INCOMPLETE IF COPIED TO BLACK & WHITE.	 Level 1, 215 Pacific Hwy, Charlestown NSW 2290 Ph (02) 4943 1777 Email northrop@northrop.com.au ABN 81 094 433 100	BRENTWOOD AGED CARE 28 GLEBE STREET, PARRAMATTA, NSW 2150	CIVIL ENGINEERING PACKAGE COVER SHEET, DRAWING LIST AND LOCALITY PLAN	NL203407	DRAWING NUMBER DA-C01.01	REVISION D	
2	ISSUED FOR INFORMATION	R.H	R.J	13.04.21										
A	ISSUED FOR DA	R.H	C.P	R.J										03.05.21
B	ISSUED FOR DA	R.H	C.P	R.J										04.05.21
C	ISSUED FOR DA	R.H	C.P	R.J										21.10.21
D	ISSUED FOR APPROVAL	R.H	C.P	R.J	14.03.22									

VERIFIER: C. PIPER
JOB MANAGER: R. JEANS
DESIGNED: R. JEANS
DRAWN: R. HUTCHISON



LEGEND	
	SITE BOUNDARY LINE
	EXISTING BOUNDARY LINE
	EASEMENT LINE
	EXISTING CONTOURS
	SEDIMENT FENCE
	DIVERSION DRAIN (DIRTY)
	DIRECTION OF FALL IN EXISTING SURFACE
	STABILISED SITE ACCESS
	STOCKPILE
	SEDIMENT SUMP
	EXISTING FIRST FLOOR LEVEL
	DROP INLET SEDIMENT FILTER

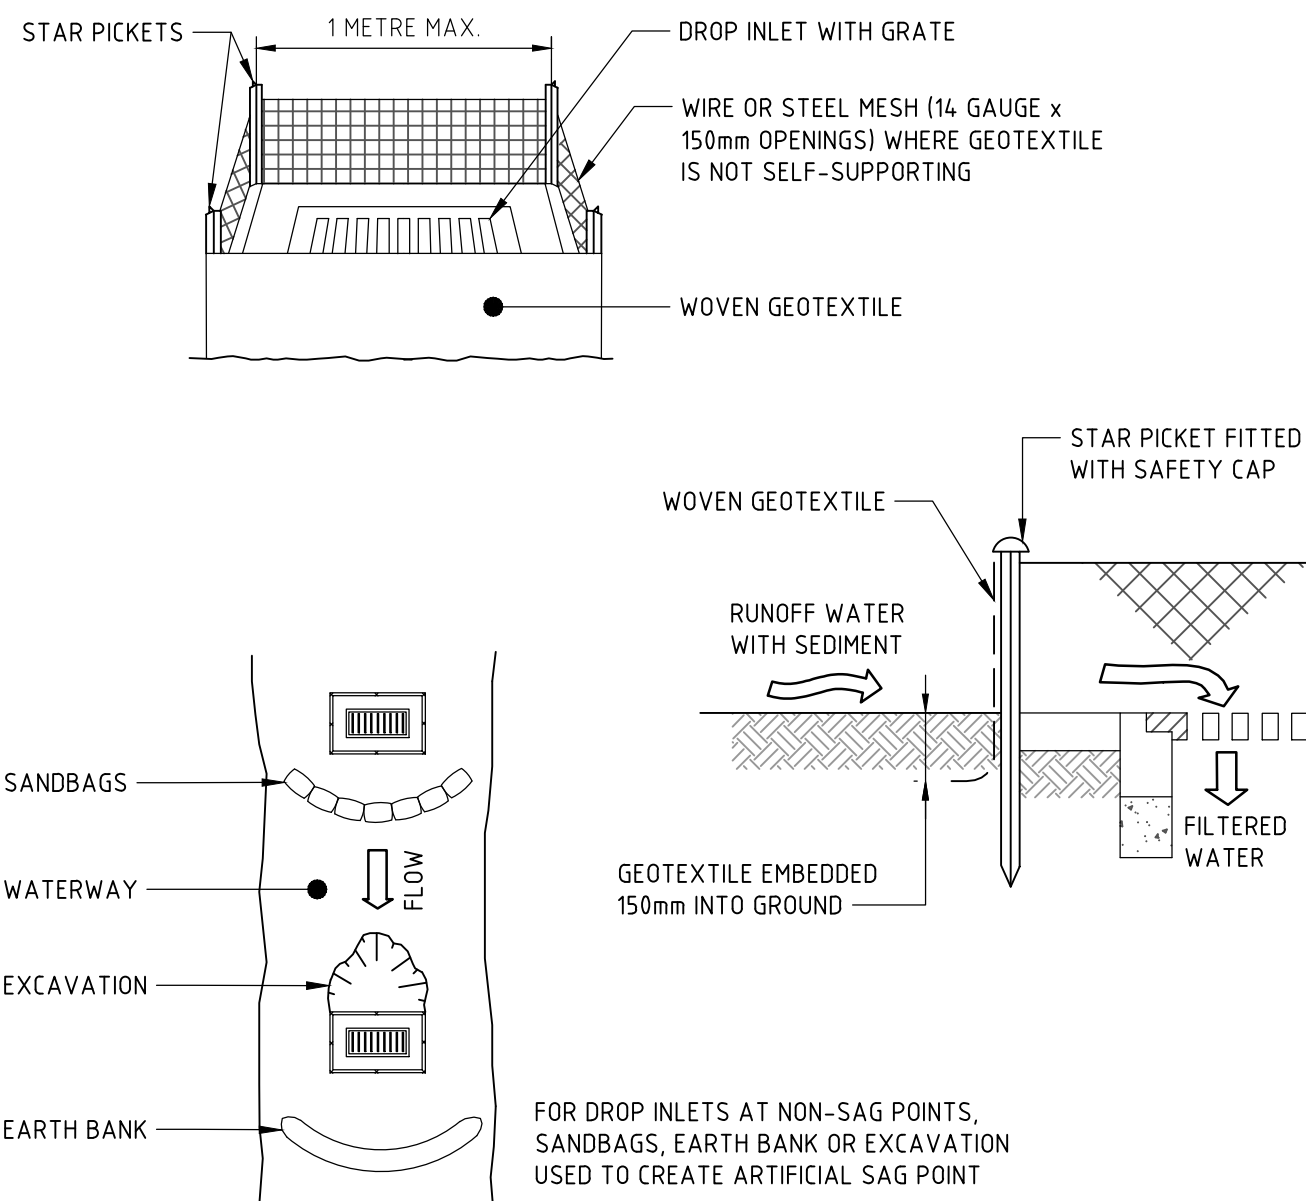


- CONSTRUCTION NOTES**
- FABRICATE A SEDIMENT BARRIER MADE FROM GEOTEXTILE OR STRAW BALES.
 - FOLLOW STANDARD DRAWING 6-7 AND STANDARD DRAWING 6-8 FOR INSTALLATION PROCEDURES FOR THE STRAW BALES OR GEOFABRIC. REDUCE THE PICKET SPACING TO 1 METRE CENTRES.
 - IN WATERWAYS, ARTIFICIAL SAG POINTS CAN BE CREATED WITH SANDBAGS OR EARTH BANKS AS SHOWN IN THE DRAWING.
 - DO NOT COVER THE INLET WITH GEOTEXTILE UNLESS THE DESIGN IS ADEQUATE TO ALLOW FOR ALL WATERS TO BYPASS IT.

GEOTEXTILE INLET FILTER (SD 6-12)

NOT FOR CONSTRUCTION

REVISION	DESCRIPTION	ISSUED	VER'D	APP'D	DATE	CLIENT	ARCHITECT	SCALE	PROJECT	DRAWING TITLE	JOB NUMBER	
1	ISSUED FOR INFORMATION	R.H.		R.J.	05.03.21	 DRAWING NOT TO BE USED FOR CONSTRUCTION UNLESS VERIFICATION SIGNATURE HAS BEEN ADDED	 THE COPYRIGHT OF THIS DRAWING REMAINS WITH NORTHROP CONSULTING ENGINEERS PTY LTD	 SCALE 1:200@A1 	 Level 1, 215 Pacific Hwy, Charlestown NSW 2290 Ph (02) 4943 1777 Email newcastle@northrop.com.au ABN 81 094 433 100	BRENTWOOD AGED CARE 28 GLEBE STREET, PARRAMATTA, NSW 2150	CIVIL ENGINEERING PACKAGE EROSION AND SEDIMENT CONTROL PLAN	NL203407 DA-C02.01 DRAWING SHEET SIZE = A1
2	ISSUED FOR INFORMATION	R.H.		R.J.	13.04.21							
A	ISSUED FOR DA	R.H.	C.P.	R.J.	03.05.21							
B	ISSUED FOR DA	R.H.	C.P.	R.J.	04.05.21							
C	ISSUED FOR DA	R.H.	C.P.	R.J.	21.10.21							
D	ISSUED FOR APPROVAL	R.H.	C.P.	R.J.	14.03.22							

VERIFIER: C. PIPER
JOB MANAGER: R. JEANS
DESIGNED: R. JEANS
DRAWN: R. HUTCHISON

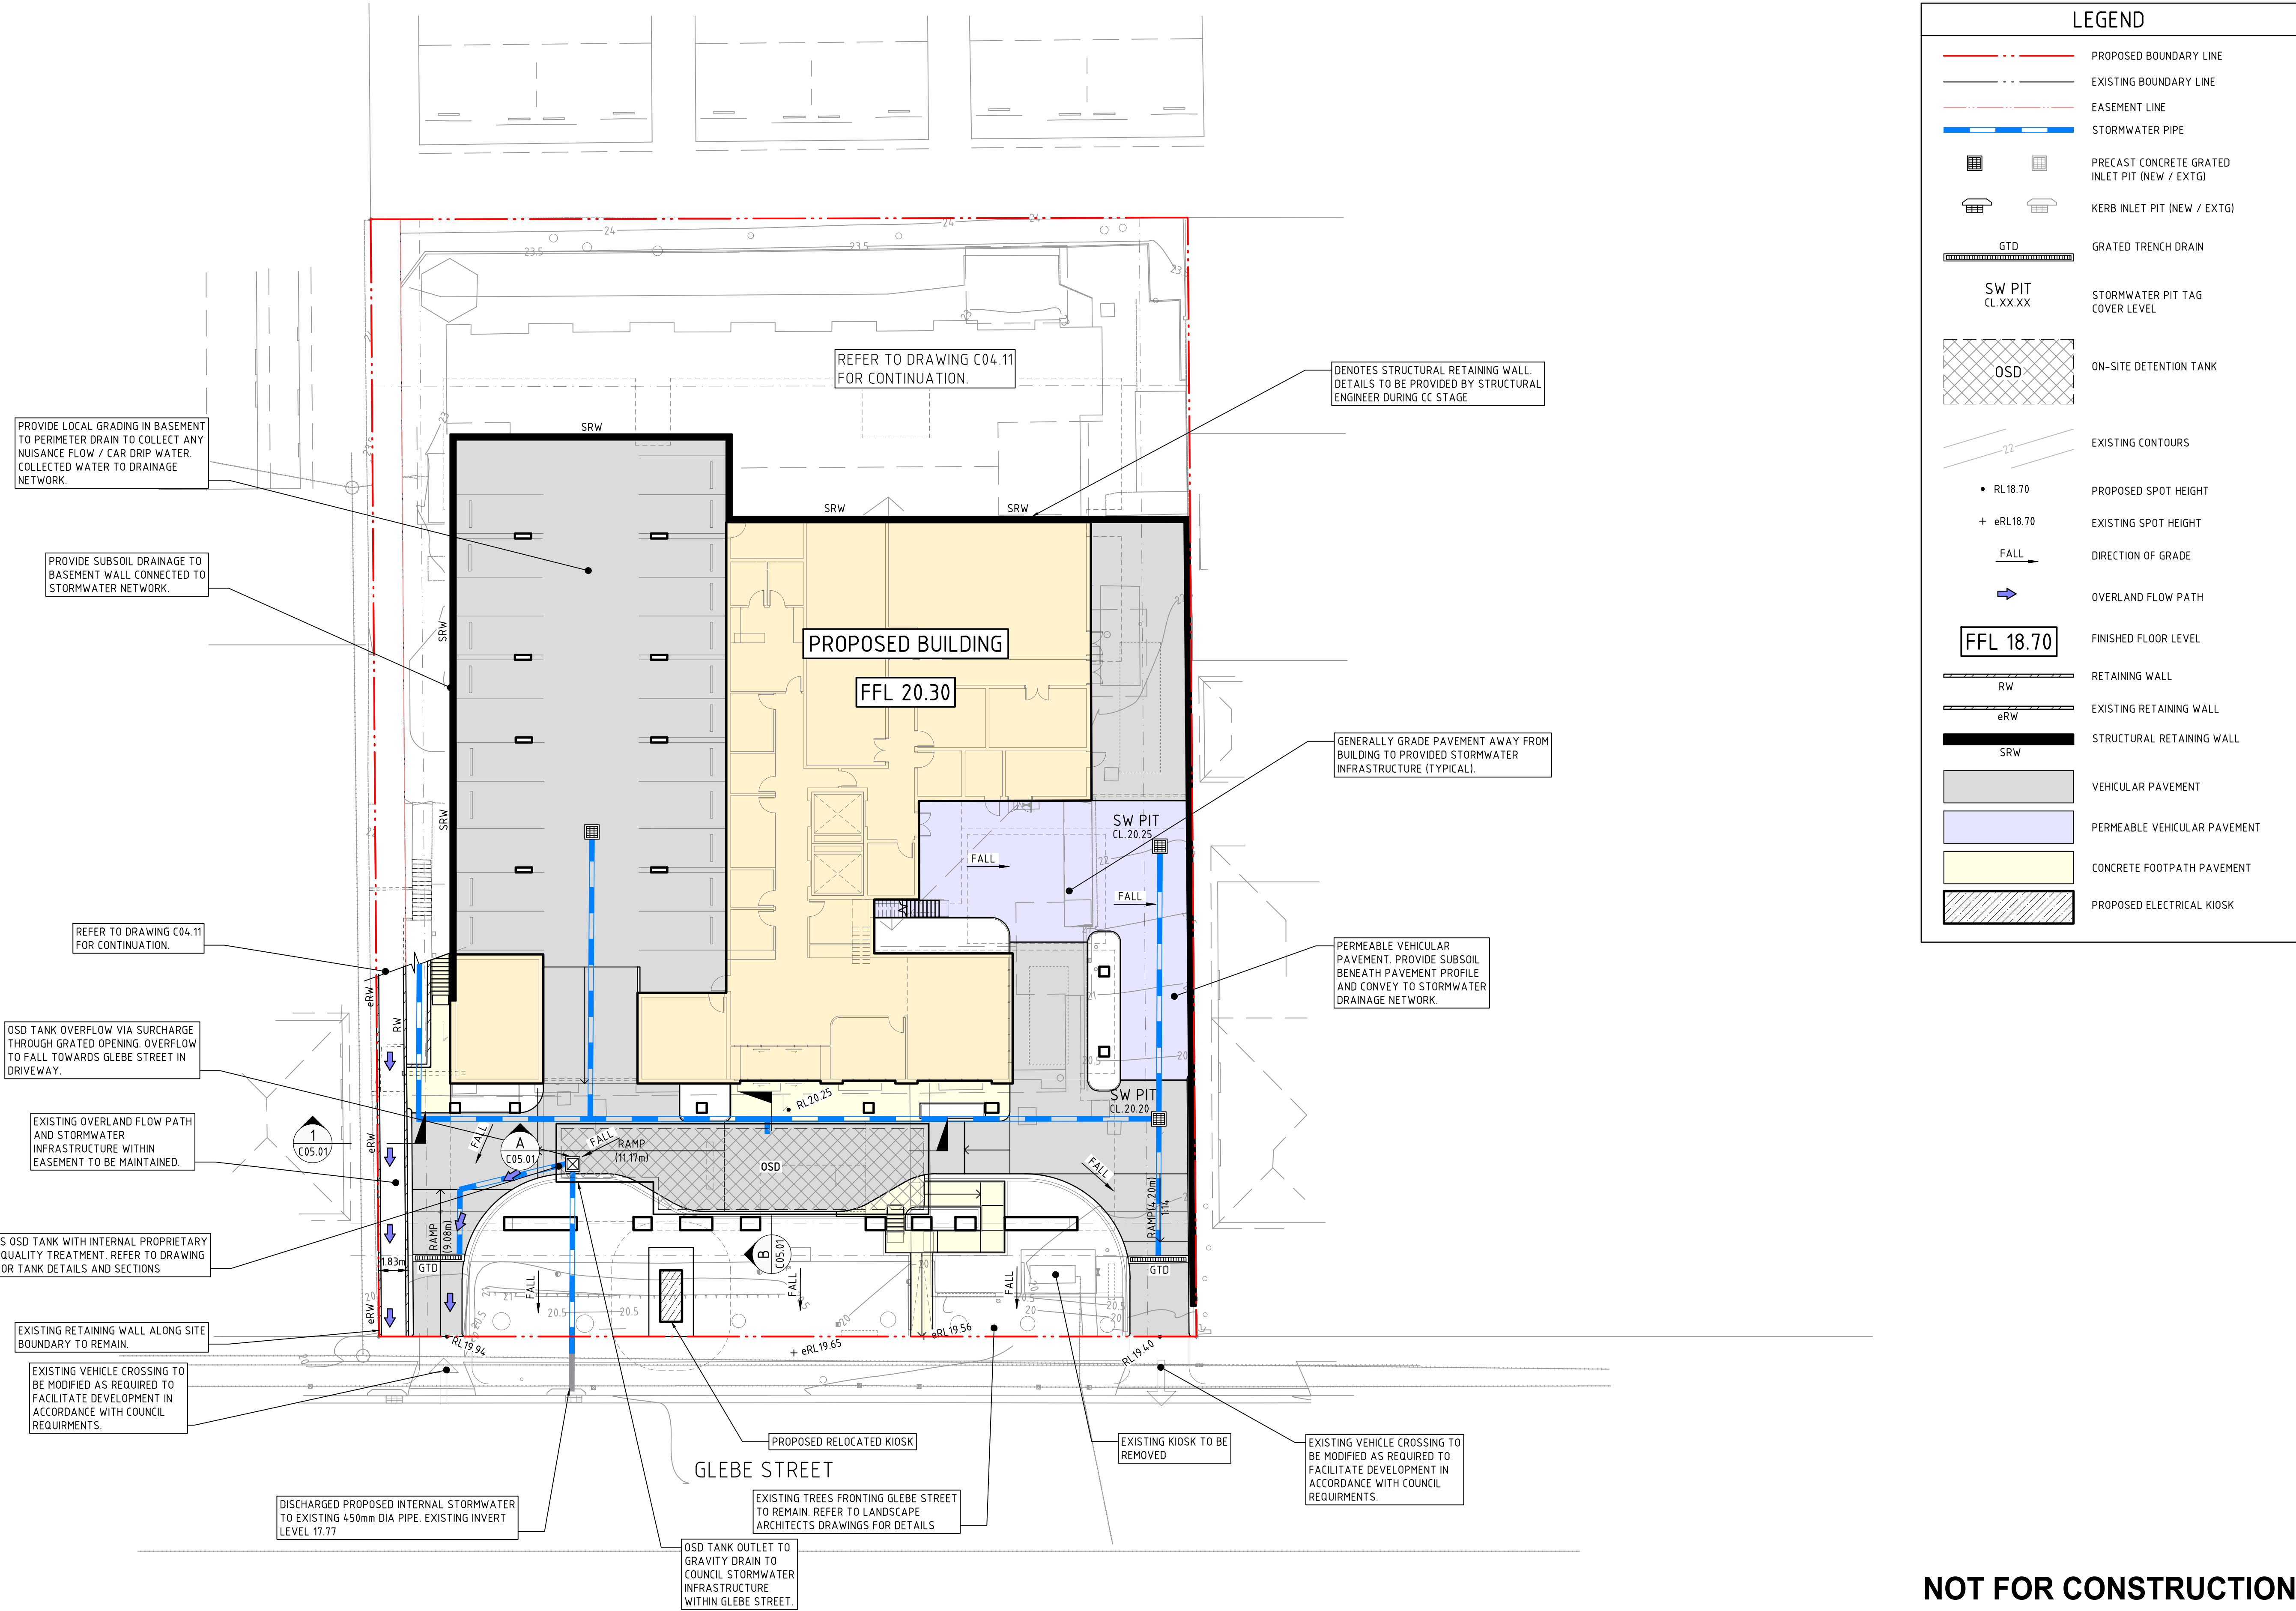

NOT FOR CONSTRUCTION

REVISION	DESCRIPTION	ISSUED	VER'D	APP'D	DATE	CLIENT
1	ISSUED FOR INFORMATION	R.H.		R.J.	05.03.21	
2	ISSUED FOR INFORMATION	R.H.		R.J.	13.04.21	
A	ISSUED FOR DA	R.H.	C.P.	R.J.	03.05.21	
B	ISSUED FOR DA	R.H.	C.P.	R.J.	04.05.21	
C	ISSUED FOR DA	R.H.	C.P.	R.J.	21.10.21	
D	ISSUED FOR APPROVAL	R.H.	C.P.	R.J.	14.03.22	

CLIENT

Allity

DRAWING NOT TO BE USED FOR CONSTRUCTION
UNLESS VERIFICATION SIGNATURE HAS BEEN ADDED

ARCHITECT

GROUP GSA

THE COPYRIGHT OF THIS DRAWING REMAINS WITH
NORTHROP CONSULTING ENGINEERS PTY LTD

ALL DIMENSIONS TO BE VERIFIED ON SITE BEFORE COMMENCING WORK. NORTHROP ACCEPTS NO RESPONSIBILITY FOR THE USABILITY, COMPLETENESS OR SCALE OF DRAWINGS TRANSFERRED ELECTRONICALLY. THIS DRAWING MAY HAVE BEEN PREPARED USING COLOUR, AND MAY BE INCOMPLETE IF COPIED TO BLACK & WHITE.

SCALE 1:200 @ A1

0 2 4 6 8 10m

NORTHROP

Newcastle

Level 1, 215 Pacific Hwy, Charlestown NSW 2290
Ph (02) 4943 1777 Email newcastle@northrop.com.au
ABN 81 094 433 100

PROJECT

BRENTWOOD AGED CARE

**28 GLEBE STREET,
PARRAMATTA, NSW 2150**

DRAWING TITLE

CIVIL ENGINEERING PACKAGE

**CIVIL WORKS PLAN - GROUND
FLOOR**


JOB NUMBER

NL203407

DRAWING NUMBER	REVISION
DA-C04.01	D

DRAWING SHEET SIZE = A1

VERIFIER: C. PIPER
JOB MANAGER: R. JEANS
DESIGNED: R. JEANS
DRAWN: R. HUTCHISON

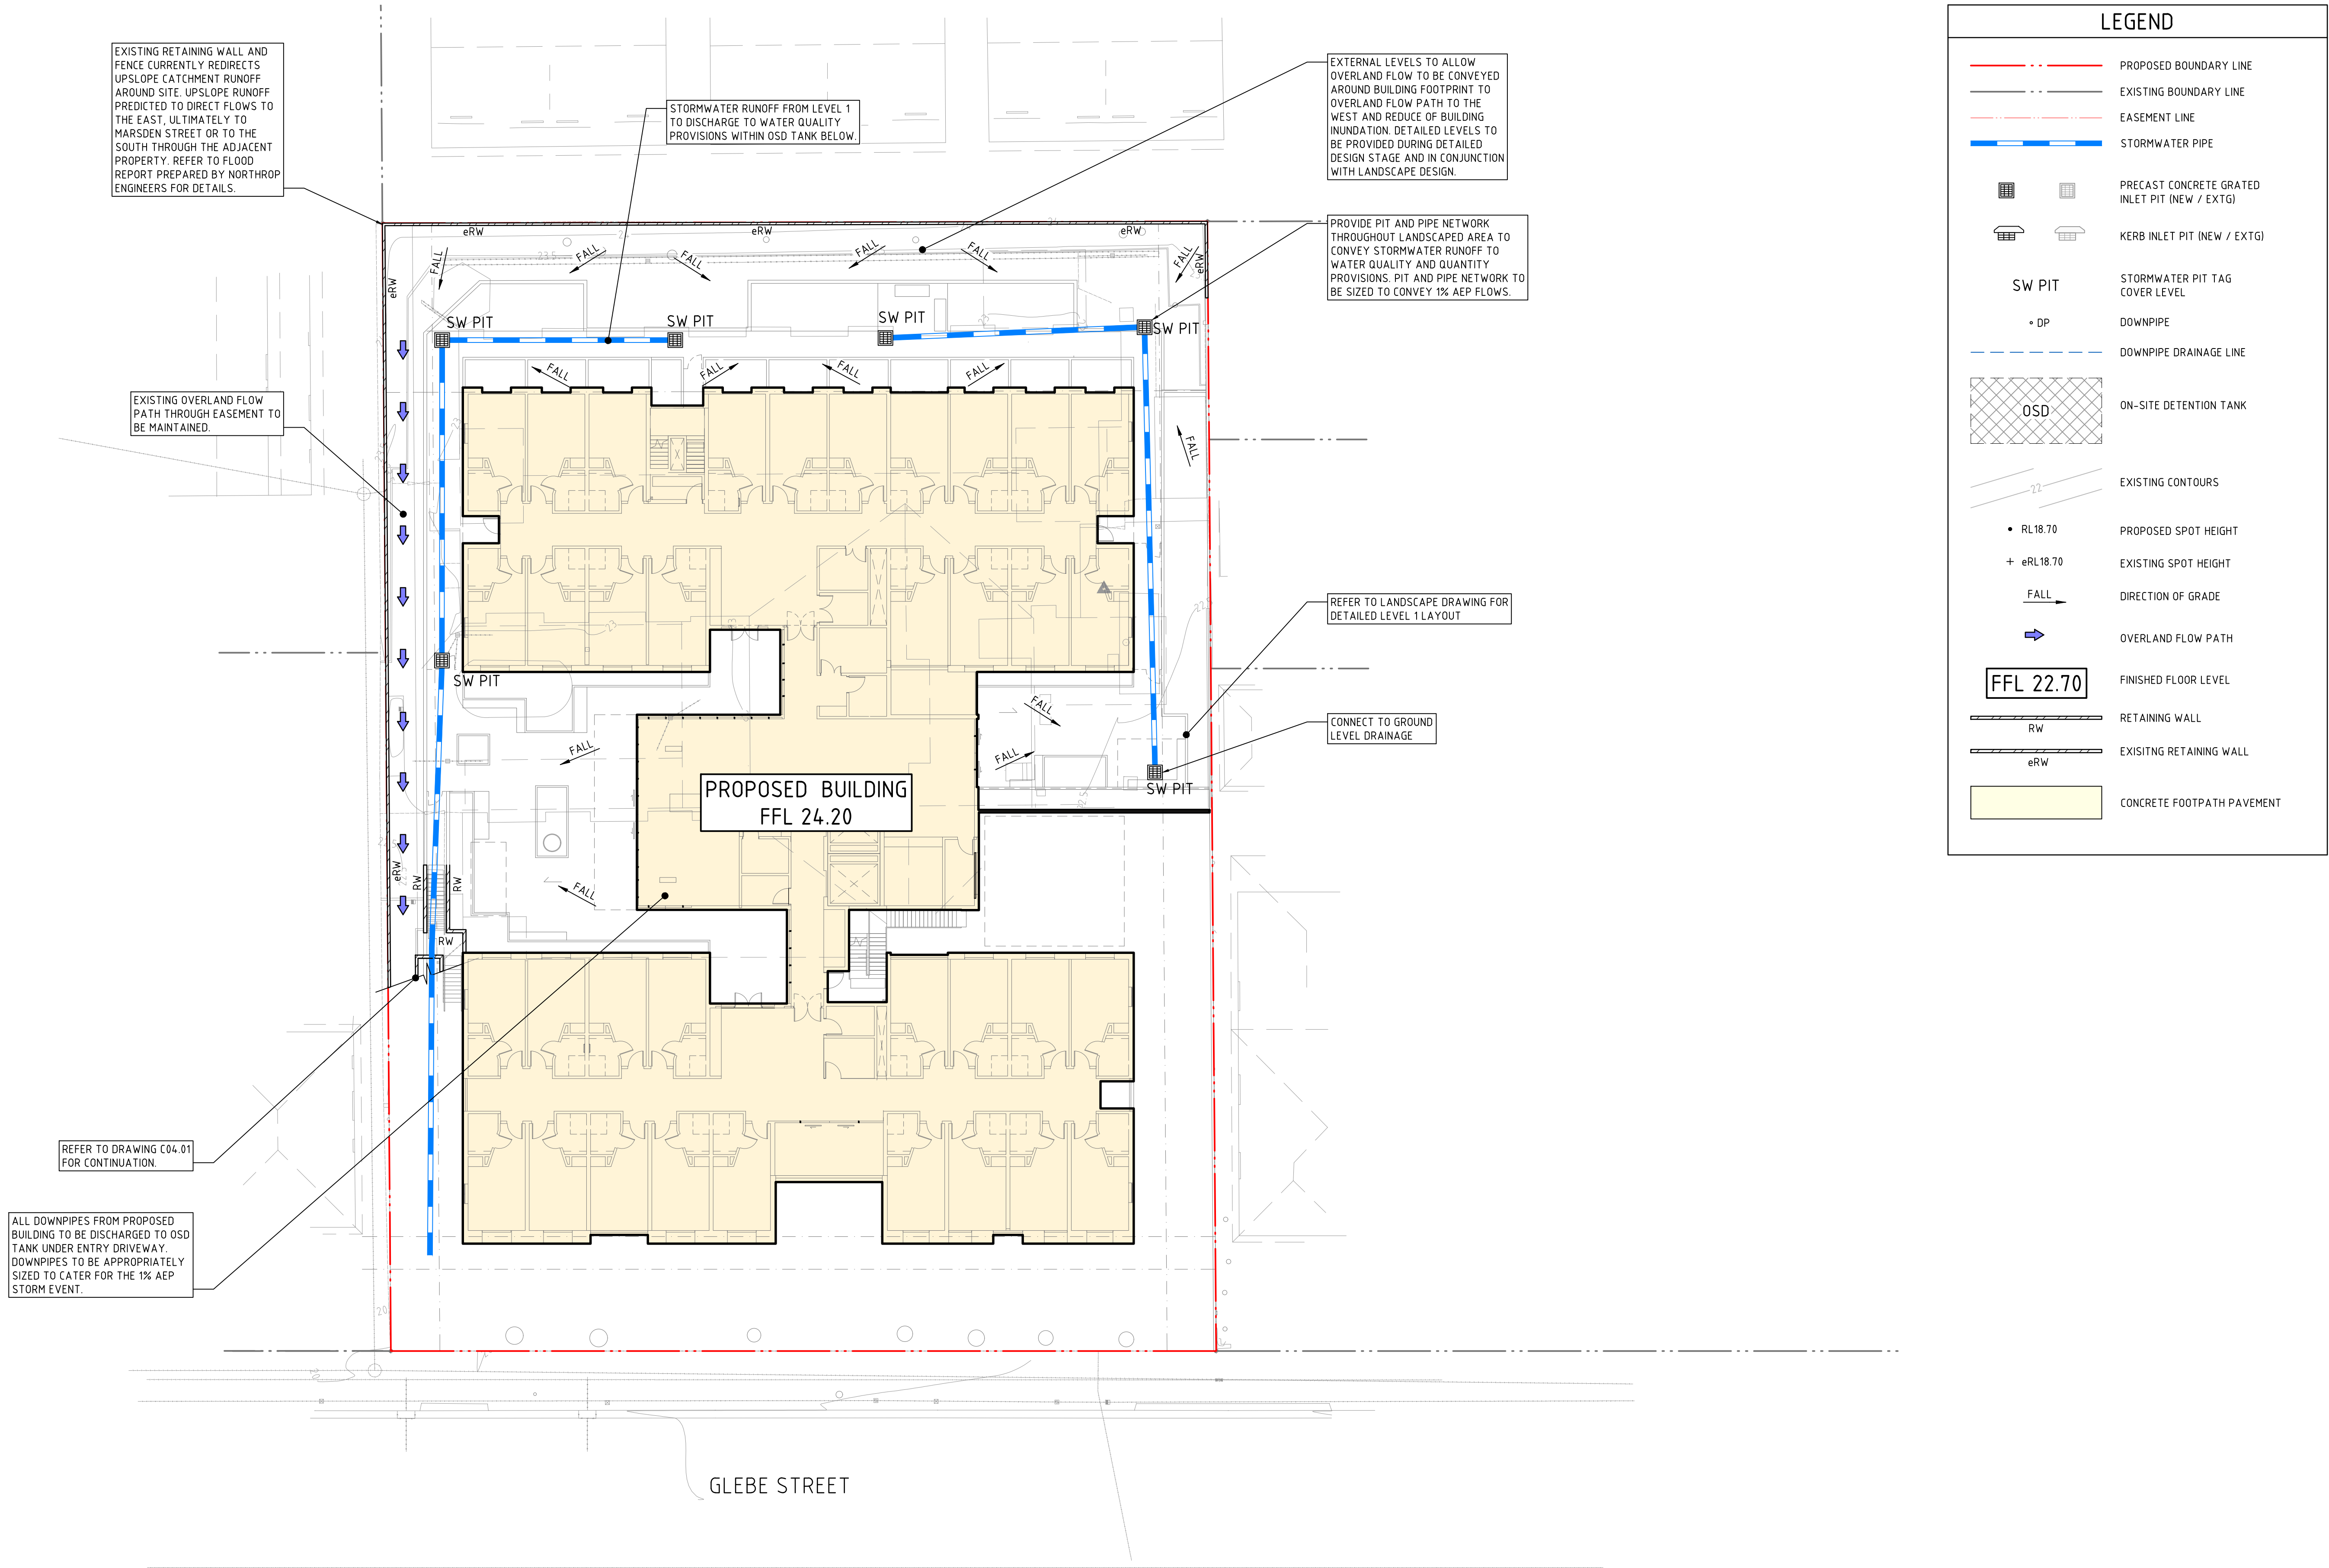

NOT FOR CONSTRUCTION

REVISION	DESCRIPTION	ISSUED	VER'D	APP'D	DATE	CLIENT
1	ISSUED FOR INFORMATION	R.H.		R.J.	05.03.21	Allity GROUP USA DRAWING NOT TO BE USED FOR CONSTRUCTION UNLESS VERIFICATION SIGNATURE HAS BEEN ADDED
2	ISSUED FOR INFORMATION	R.H.		R.J.	13.04.21	
A	ISSUED FOR DA	R.H.	C.P.	R.J.	03.05.21	
B	ISSUED FOR DA	R.H.	C.P.	R.J.	04.05.21	
C	ISSUED FOR DA	R.H.	C.P.	R.J.	21.10.21	
D	ISSUED FOR APPROVAL	R.H.	C.P.	R.J.	14.03.22	

CLIENT	ARCHITECT
Allity GROUP USA	THE COPYRIGHT OF THIS DRAWING REMAINS WITH NORTHROP CONSULTING ENGINEERS PTY LTD

ARCHITECT
THE COPYRIGHT OF THIS DRAWING REMAINS WITH NORTHROP CONSULTING ENGINEERS PTY LTD

SCALE
1:200@A1

PROJECT
BRENTWOOD AGED CARE 28 GLEBE STREET, PARRAMATTA, NSW 2150

DRAWING TITLE
CIVIL ENGINEERING PACKAGE CIVIL WORKS PLAN - LEVEL 1

JOB NUMBER
NL203407
DRAWING NUMBER
DA-C04.11
REVISION
D
DRAWING SHEET SIZE = A1

