



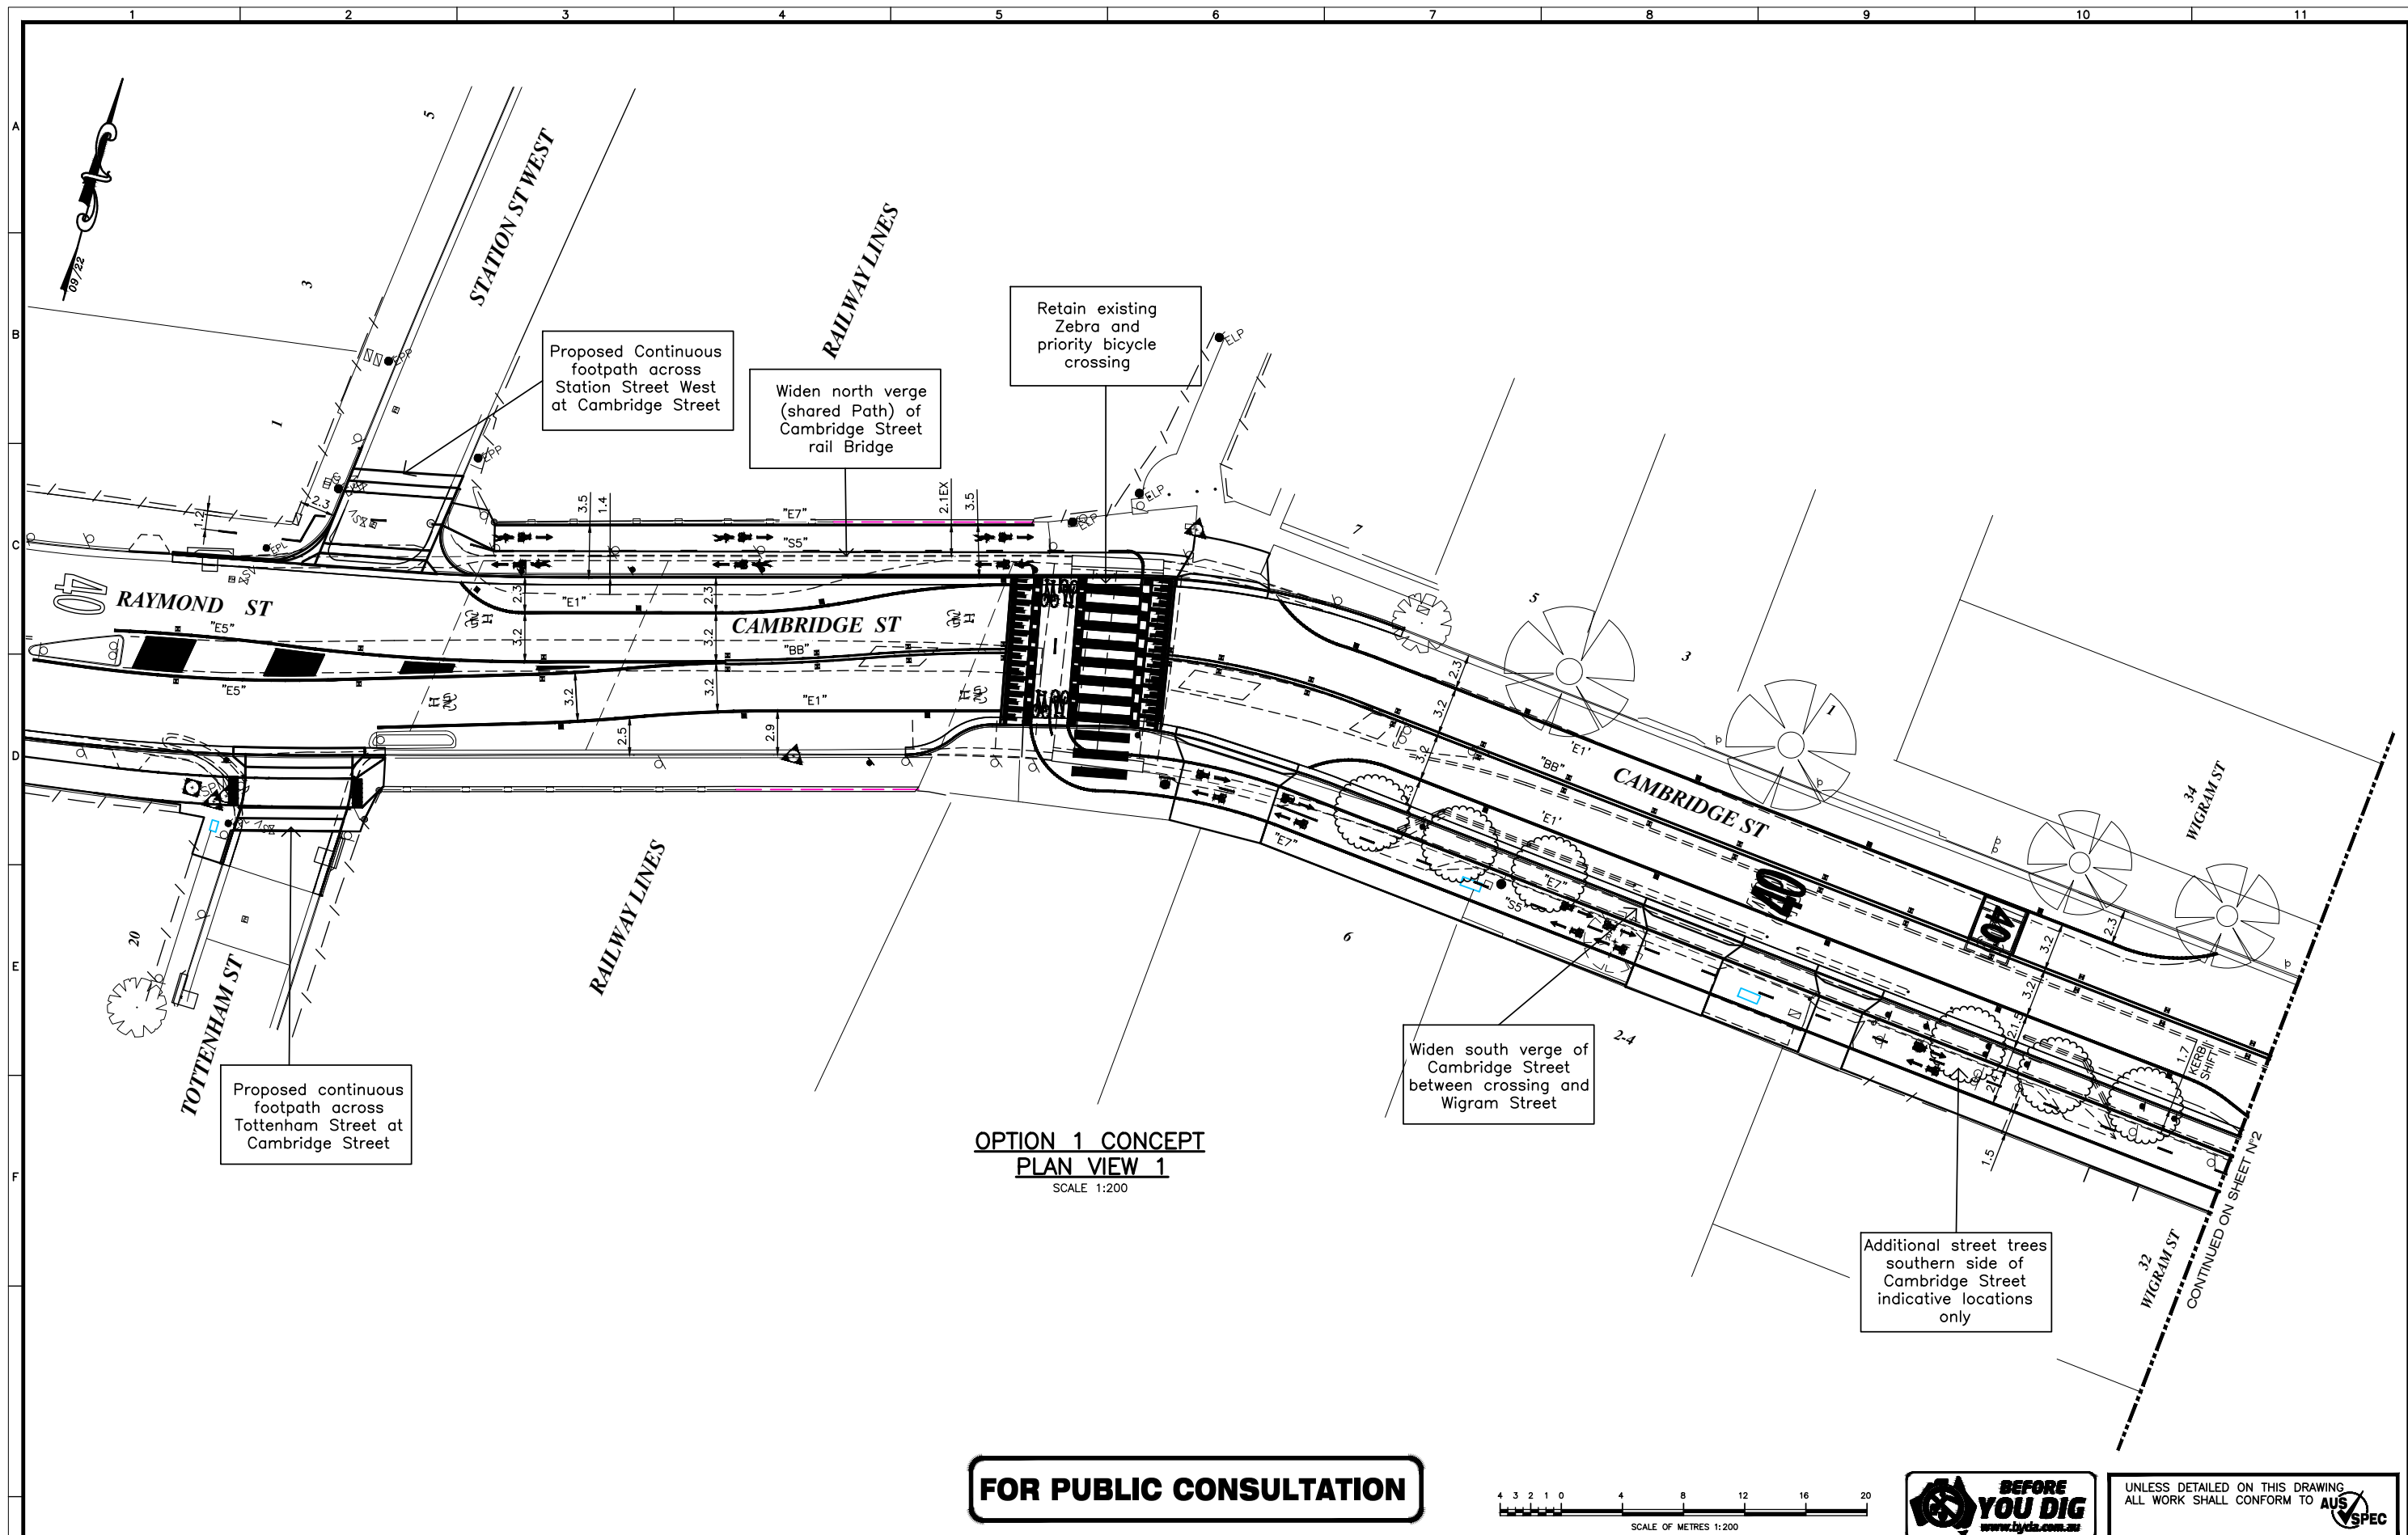

OPTION 1 CONCEPT
PLAN VIEW 1
SCALE 1:200

FOR PUBLIC CONSULTATION

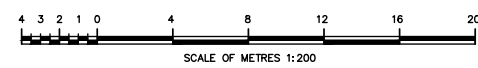

UNLESS DETAILED ON THIS DRAWING
ALL WORK SHALL CONFORM TO **AUS SPEC**

PLAN FEATURES		PUBLIC UTILITIES		AMENDMENTS		DESIGN CHECKED AND APPROVED		CITY OF PARRAMATTA COUNCIL	
EXISTING/MISCELLANEOUS	PROPOSED	ABOVEGROUND	U/GROUND	No.	DETAIL	DESIGNED	DATUM: A.H.D.	PLAN NUMBER	
KERB AND GUTTER:	KERB AND GUTTER:	TELSTRA:	TELSTRA:				CO-ORDS: MGA	17806	
EDGE OF BITUMEN:	EDGE OF BITUMEN:	ELECTRICITY:	ELECTRICITY:				RATIO: 1:200		
ROAD @ CROWN:	ROAD @ CROWN:	GAS & MISC.:	GAS & MISC.:				TRIM No: F2021/00662	Sheet No : 1	
EARTH BATTERS:	EARTH BATTERS:	SEWER:	SEWER:				STATUS: CONCEPT		
PIPE DRAINS:	PIPE DRAINS:	WATER:	WATER:					Revision :	
DRAINAGE PITS:	DRAINAGE PITS:	POLES:	POLES:						
TREES & SHRUBS:	TREES & SHRUBS:	SUB-SOIL DRAIN:	SUB-SOIL DRAIN:					CONCEPT PLAN VIEW 1 - OPTION 1, WIGRAM ST ONE WAY OPTION BETWEEN BOWDEN STREET AND ALLEN STREET	
SPOT LEVELS:	SPOT LEVELS:	OVERHEAD:	OVERHEAD:						
	SET-OUT LINE:	SURVEY:	SURVEY:						

