



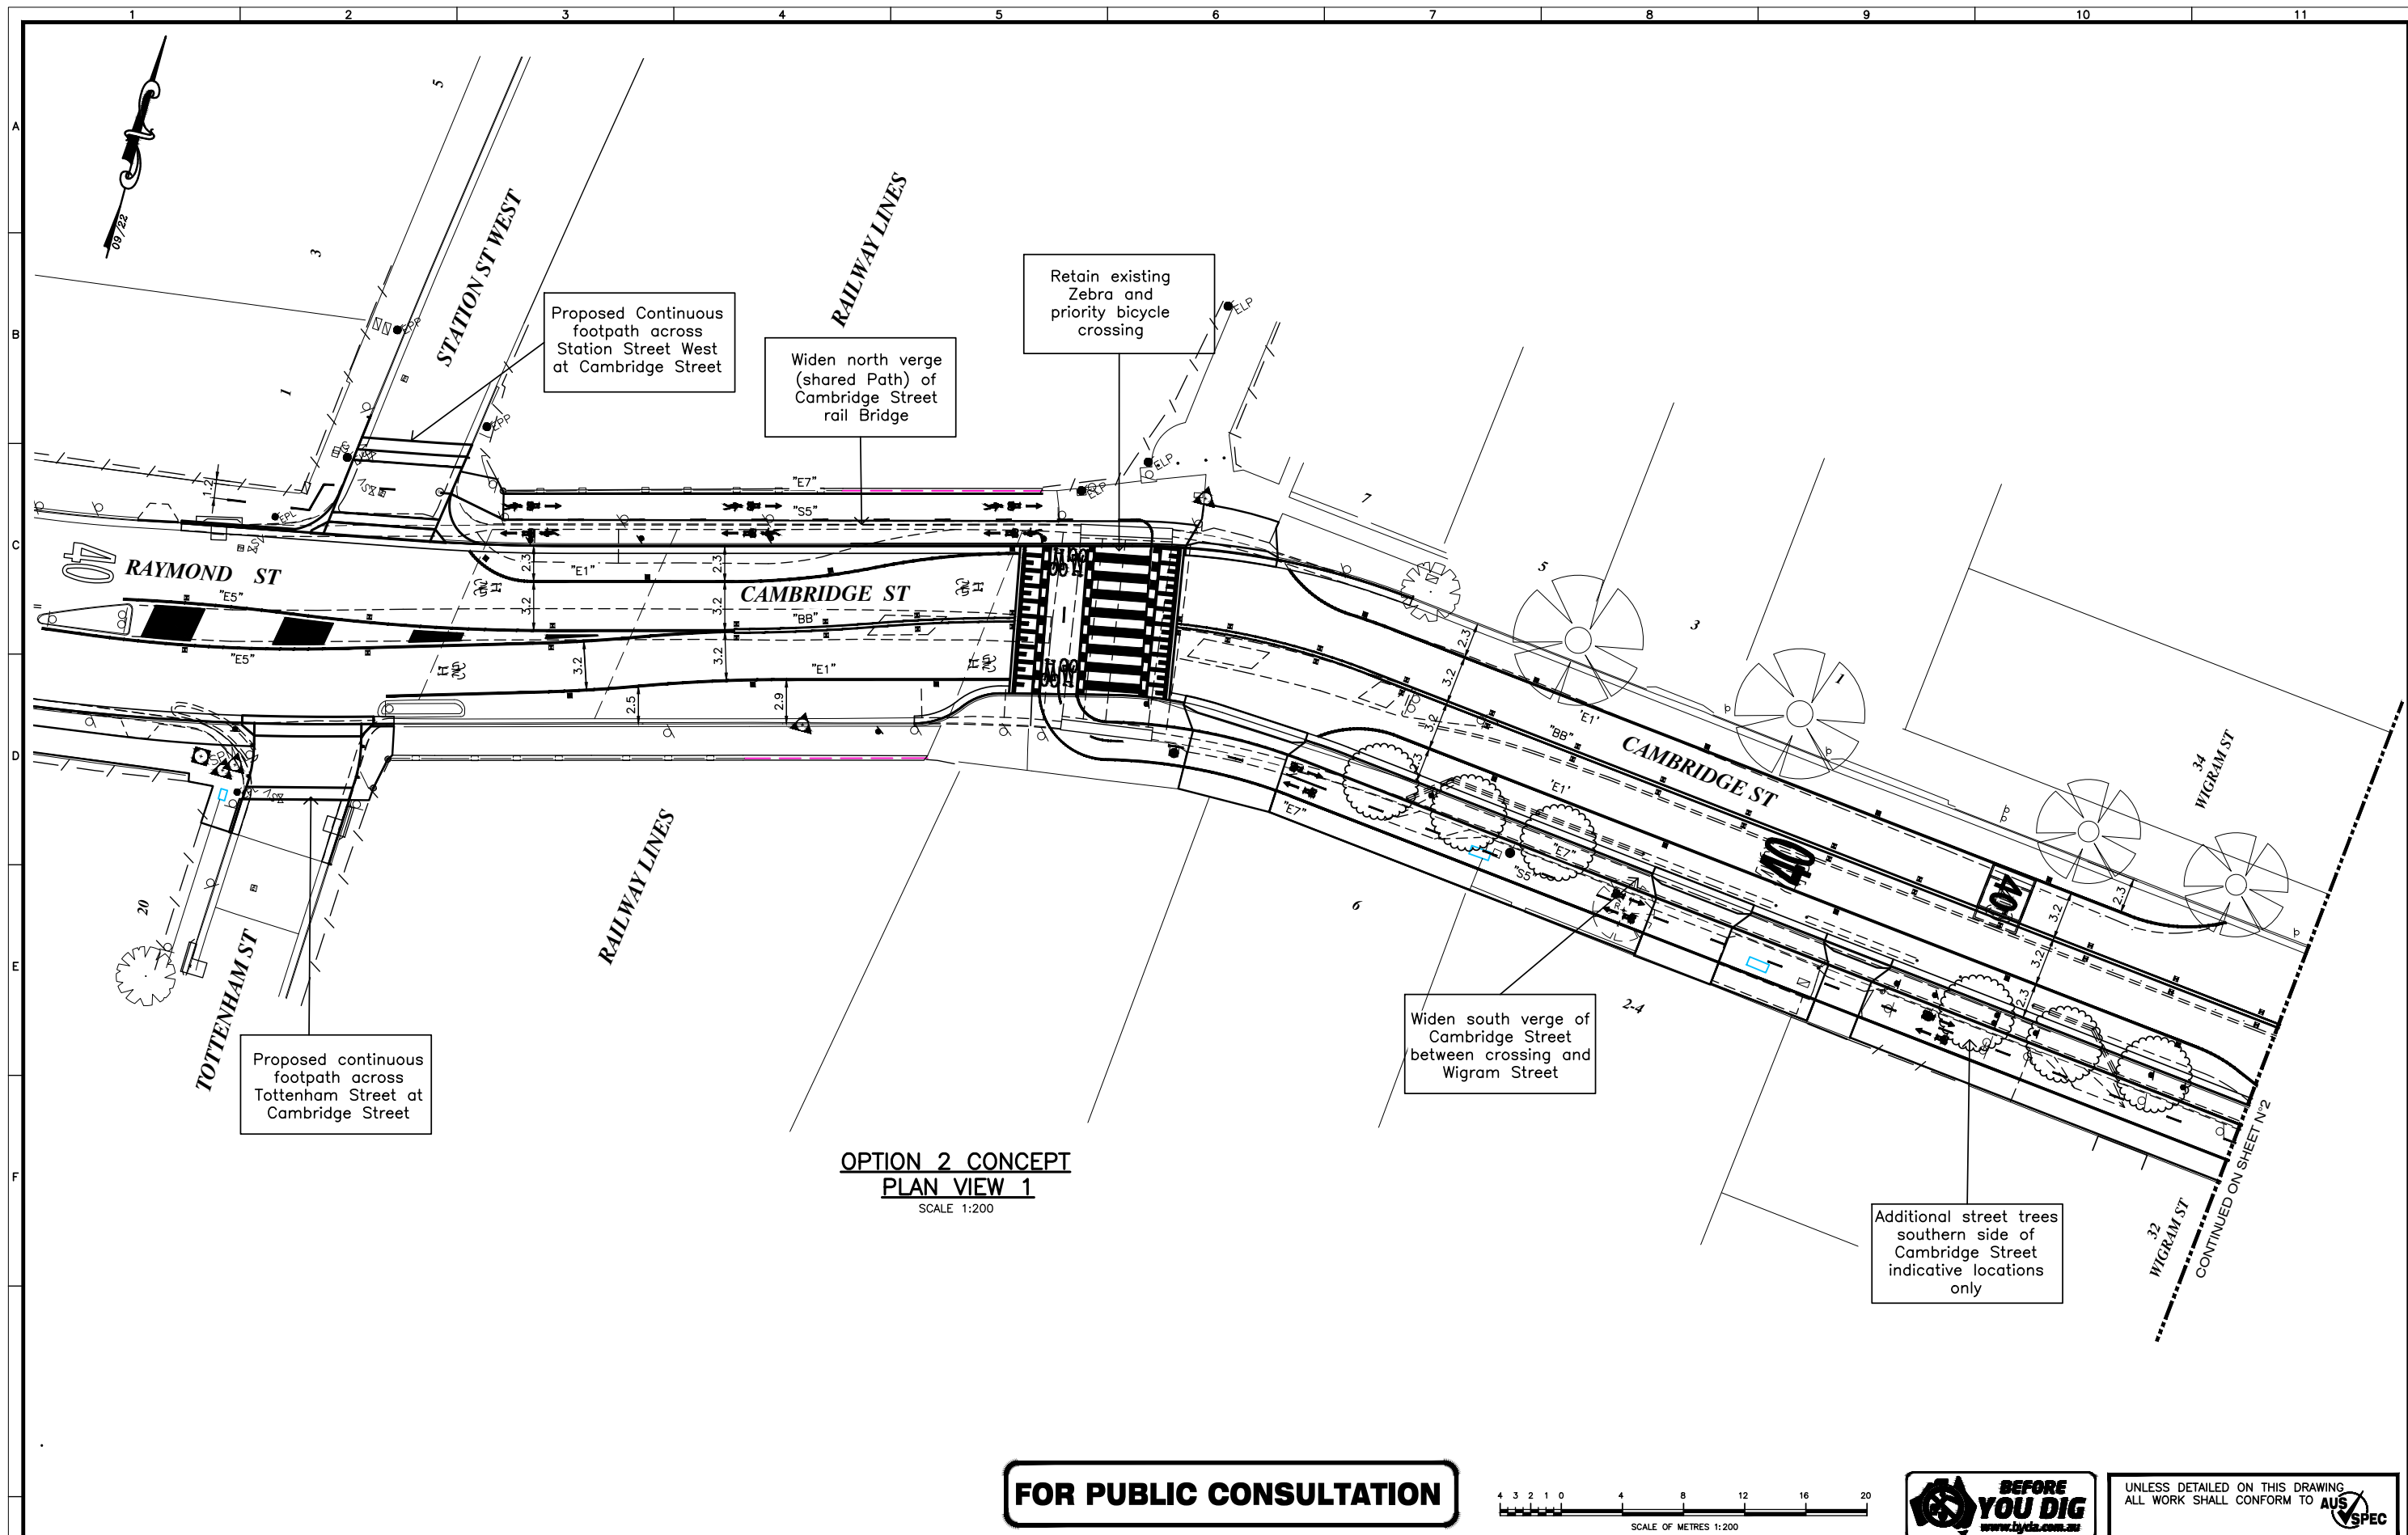

OPTION 2 CONCEPT
PLAN VIEW 1
SCALE 1:200

FOR PUBLIC CONSULTATION

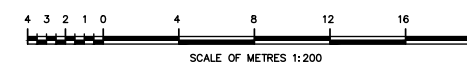

UNLESS DETAILED ON THIS DRAWING
ALL WORK SHALL CONFORM TO **AUS SPEC**

PLAN FEATURES		PUBLIC UTILITIES		AMENDMENTS		DESIGN CHECKED AND APPROVED		CITY OF PARRAMATTA COUNCIL		PLAN NUMBER
EXISTING/MISCELLANEOUS	PROPOSED	ABOVEGROUND	U/GROUND	No.	DETAIL	CHECKED	DATE	DATUM: A.H.D.	CO-ORDS: MGA	17806
KERB AND GUTTER:	KERB AND GUTTER:	TELSTRA:	U/GROUND:							
EDGE OF BITUMEN:	EDGE OF BITUMEN:	ELECTRICITY:	U/GROUND:							
ROAD @ CROWN:	ROAD @ CROWN:	GAS & MISC.:	U/GROUND:							
EARTH BATTERS:	EARTH BATTERS:	SEWER:	U/GROUND:							
PIPE DRAINS:	PIPE DRAINS:	WATER:	U/GROUND:							
DRAINAGE PITS:	DRAINAGE PITS:	POLES:	U/GROUND:							
TREES & SHRUBS:	TREES & SHRUBS:	OVERHEAD:	U/GROUND:							
SPOT LEVELS:	SET-OUT LINE:	SURVEY:	U/GROUND:							

DESIGNED	DATE:
DRAWN	DATE:
DRAWING REVIEW	DATE:
Client	DATE:

Manager Capital Projects	DATE:
ACCEPTED	DATE:
Client	DATE:

STATUS: CONCEPT	CONCEPT PLAN VIEW 1 - OPTION 2, WIGRAM ST TWO WAY OPTION BETWEEN BOWDEN STREET AND ALLEN STREET
------------------------	---

Revision: 1

