

PROJECT TEAM

client

JFC Developments Pty Ltd
177 Parramatta Rd
AUBURN NSW 2144

architect

Design & Building Group
Level 1, Suite F, The Octagon
110 George St, PARRAMATTA NSW 2150
Ph: +61 2 9615 9615
E: info@dabg.com.au

town planner

Planning Ingenuity Pty Ltd
Suite 1, 16-22 Willock Ave MIRANDA NSW 2228
Ph: +612 9531 2555
E: mail@planningingenuity.com.au

urban designer

Architectus
Level 18, MLC Centre
19 Martin Pl, SYDNEY NSW 2000
Ph: +612 8252 8400
E: sydney@architectus.com.au

traffic engineer

GTA Consultants
Level 6, 15 Help St, CHATSWOOD NSW 2067
Ph: +61 2 8448 1800
E: sydney@gta.com.au

surveyor

RGM Property Surveys
Suite 4.09, 33 Lexington Dr BELLA VISTA NSW 2153
Ph: +61 414 691 671
E: rmansour@rgmps.com.au

DRAWING SCHEDULE

- SK-00 Coversheet
- SK-01 Basement Level B4
- SK-02 Basement Levels B2 & B3
- SK-03 Basement Level B1
- SK-04 Ground Floor Plan
- SK-05 Floor Plan - Level 2
- SK-06 Floor Plan - Level 3
- SK-07 Floor Plan - Level 4
- SK-08 Floor Plan - Level 5
- SK-09 Floor Plan - Level 6
- SK-10 Floor Plan - Typical Tower Level
- SK-11 Longitudinal Section
- SK-12 Cross Section




LEVEL 1 SUITE F
THE OCTAGON
110 GEORGE STREET
PARRAMATTA NSW 2150

P: +61 2 9615 9615
F: +61 2 9899 2634

WWW.DABG.COM.AU
INFO@DABG.COM.AU



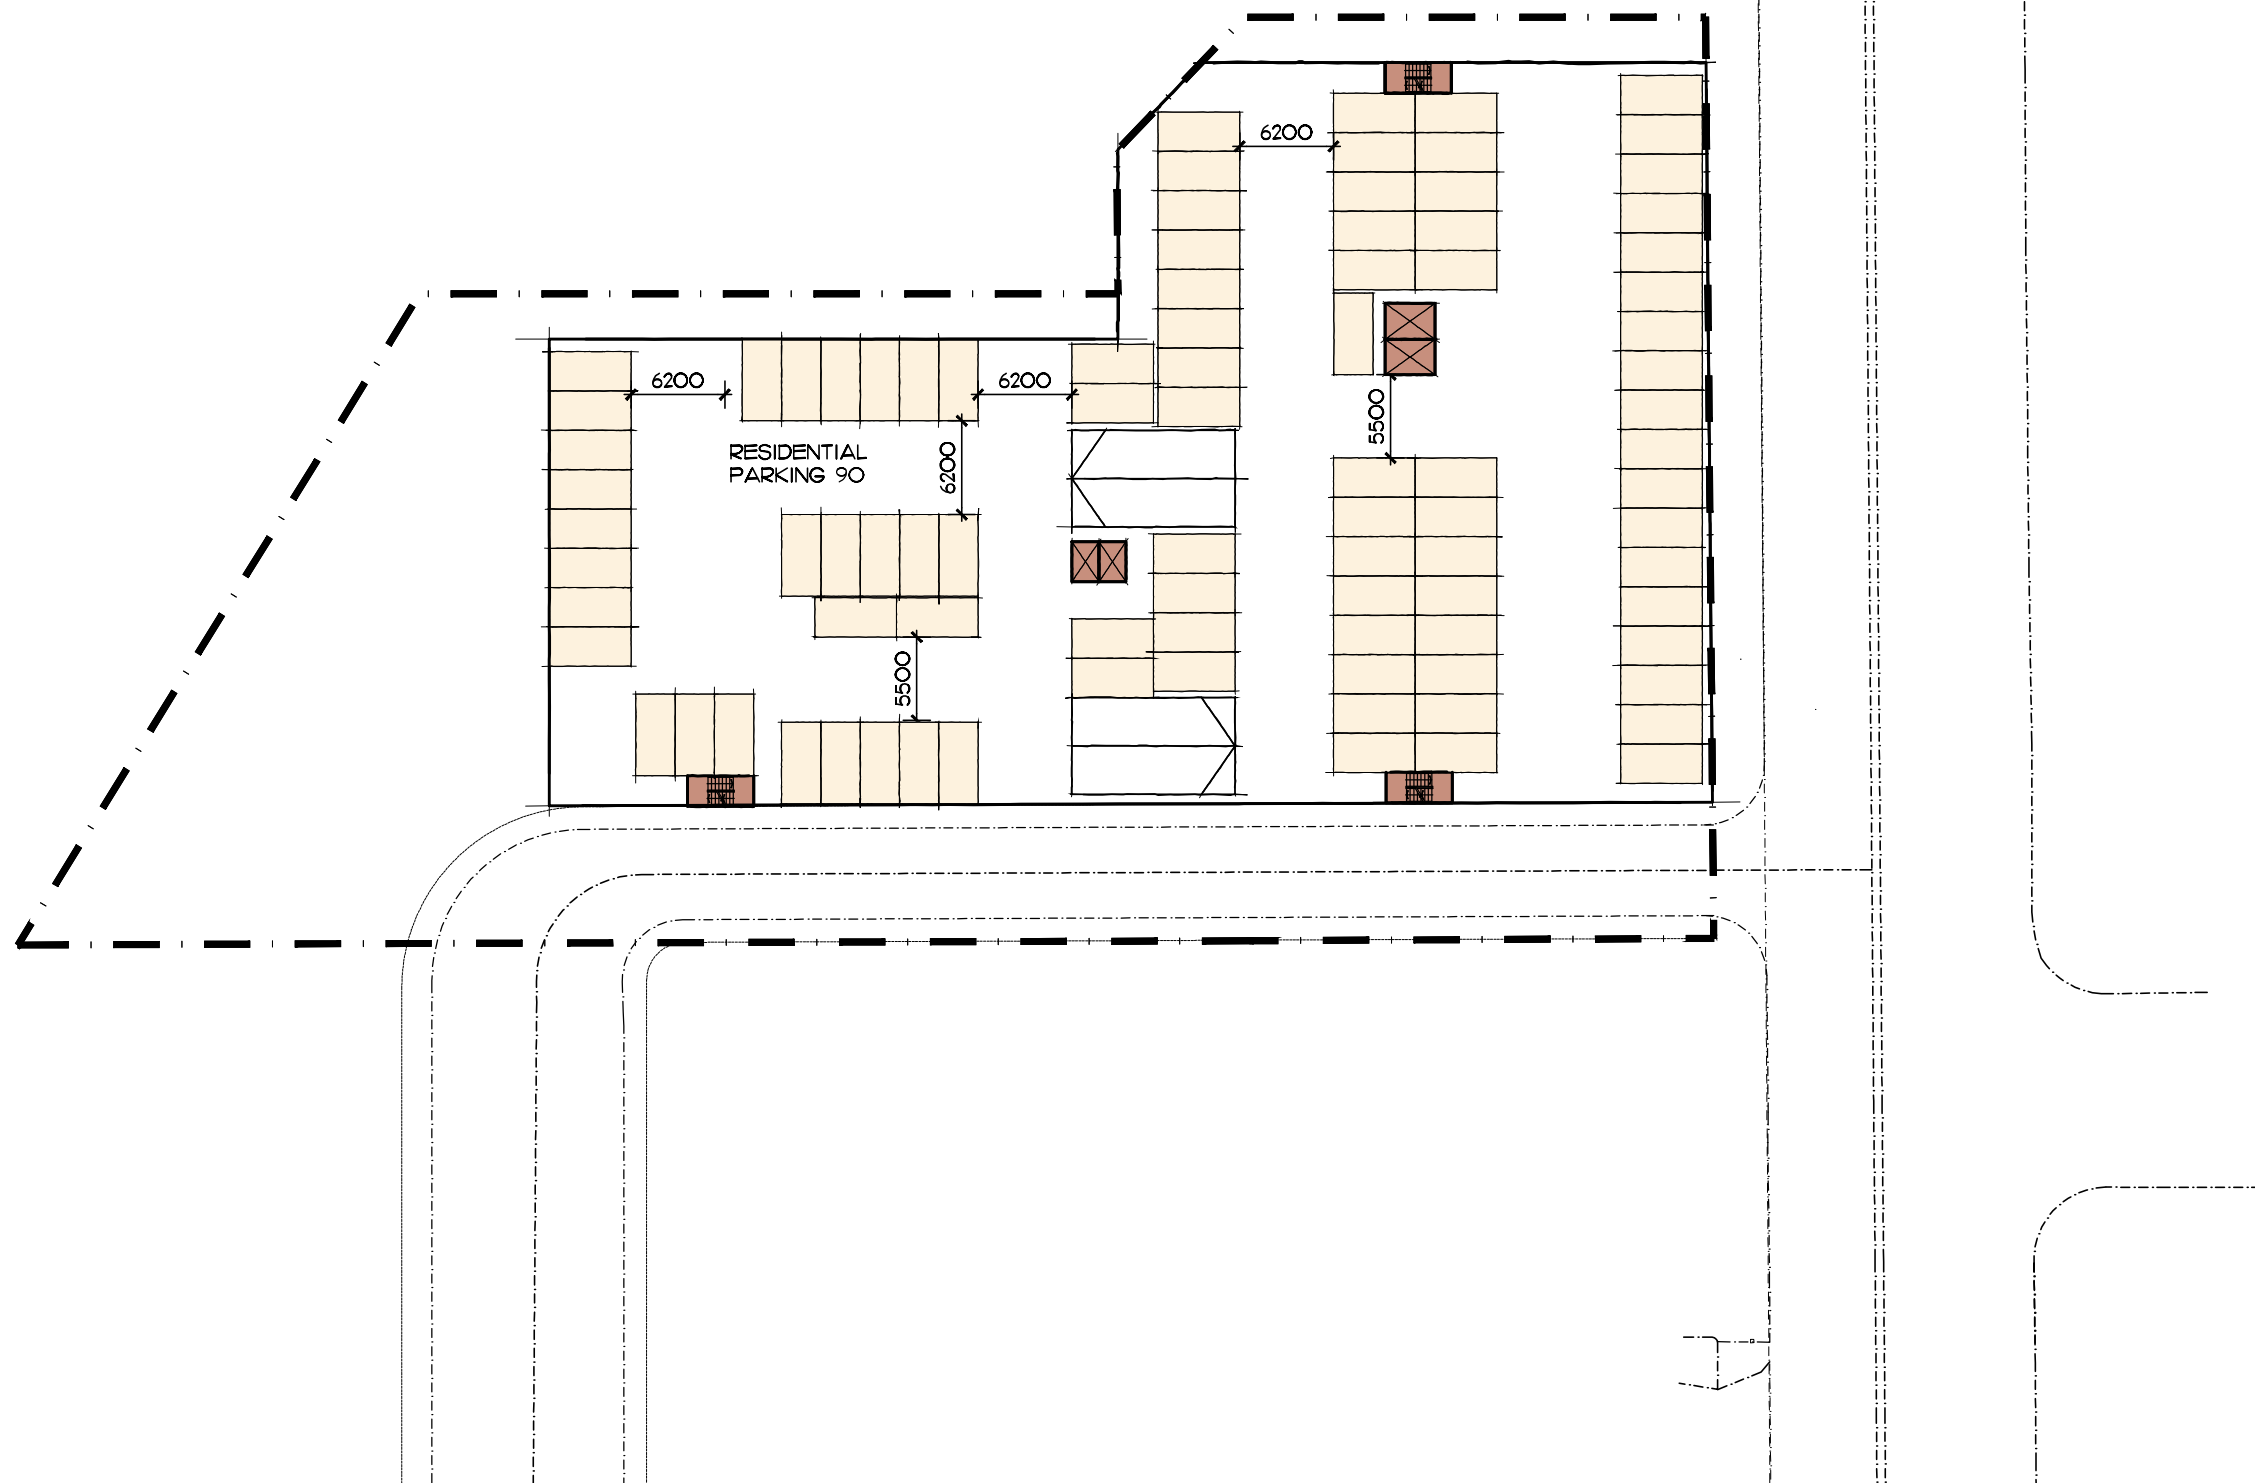

PARKING SCHEDULE

LEVEL B4	RESIDENTIAL PARKING 92	
LEVEL B3	RESIDENTIAL PARKING 90	
LEVEL B2	RESIDENTIAL PARKING 90	
LEVEL B1	RESIDENTIAL PARKING 10	COMMERCIAL PARKING 40

RESIDENTIAL PARKING 282	COMMERCIAL PARKING 40
TOTAL PARKING 322	



LEVEL 1 SUITE F
THE OCTAGON
110 GEORGE STREET
PARRAMATTA NSW 2150


P: +61 2 9615 9615
F: +61 2 9899 2634

WWW.DABG.COM.AU
INFO@DABG.COM.AU

BASEMENT LEVEL B1


NEW MIXED USE DEVELOPMENT

168-176 PARRAMATTA RD, & 89-90 COWPER ST
GRANVILLE NSW 2142
LOT 1, 2 & 3 IN DP 229399, LOT 91 IN DP 128558 & LOT 1 IN DP 529674
PRELIMINARY DESIGN STAGE

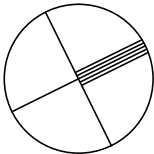


SK-O3

4 OCTOBER 2016 - REV. H
SCALE 1:500 • A3 UNO.

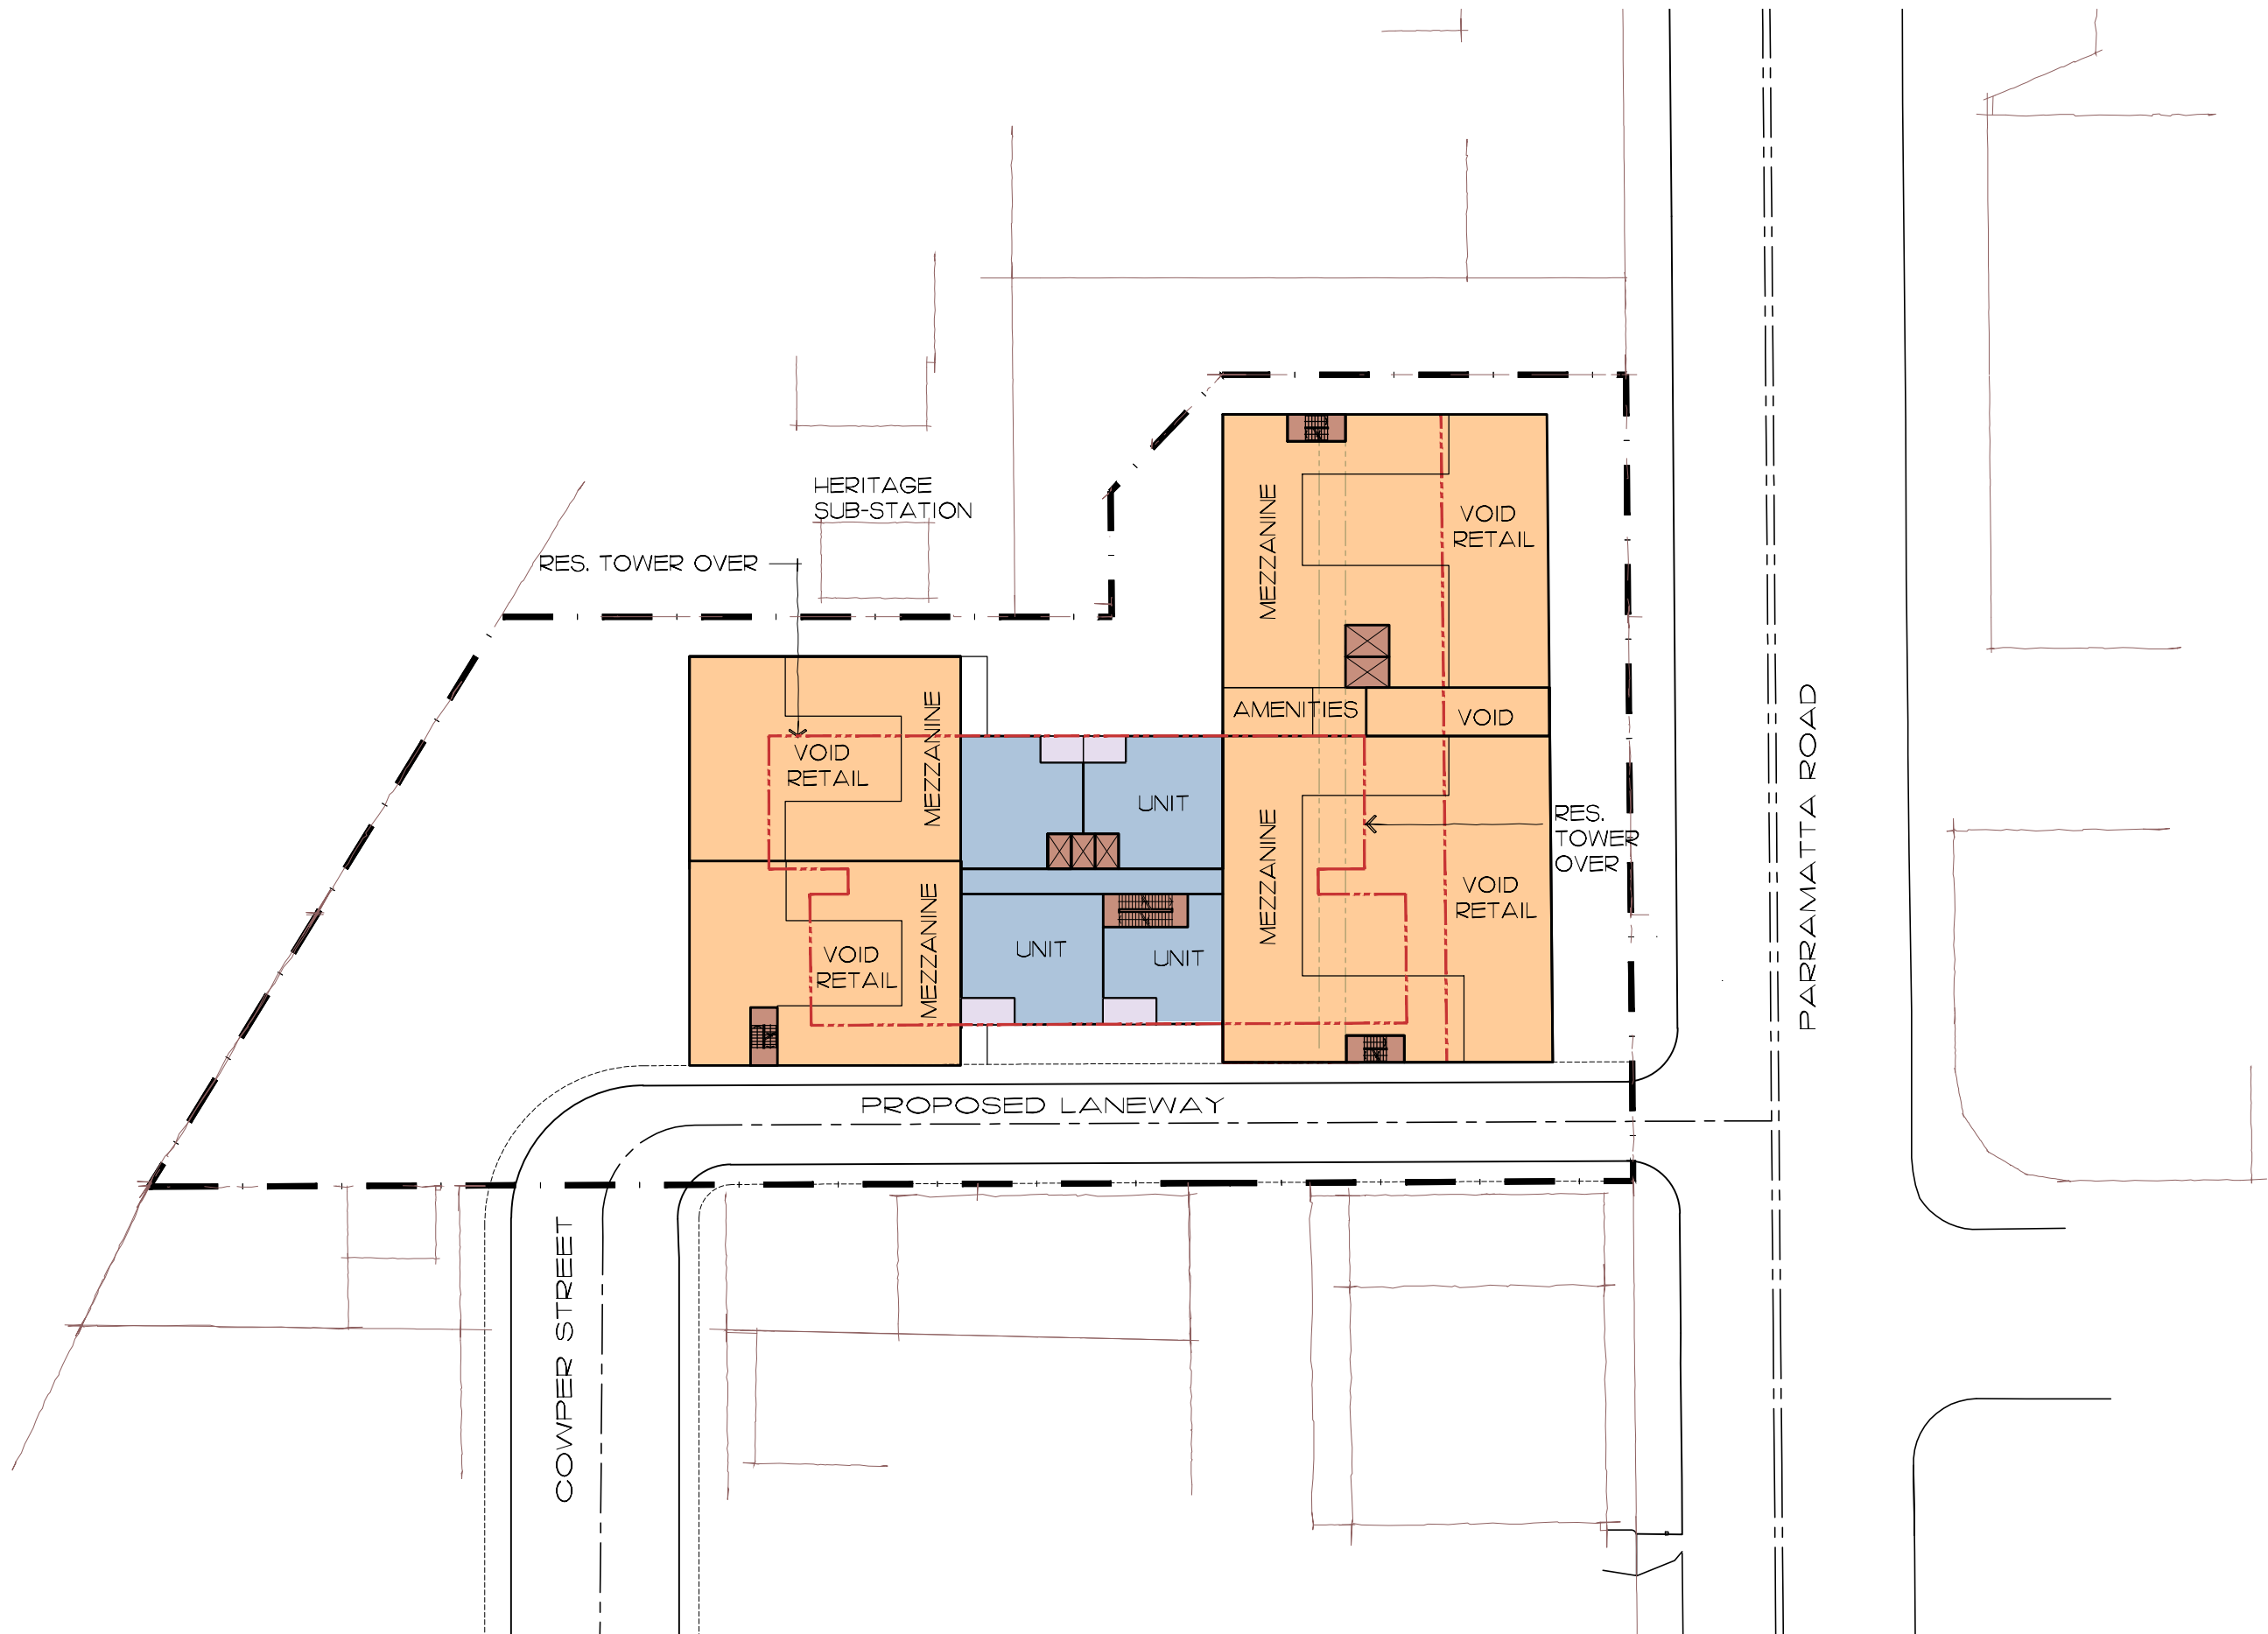



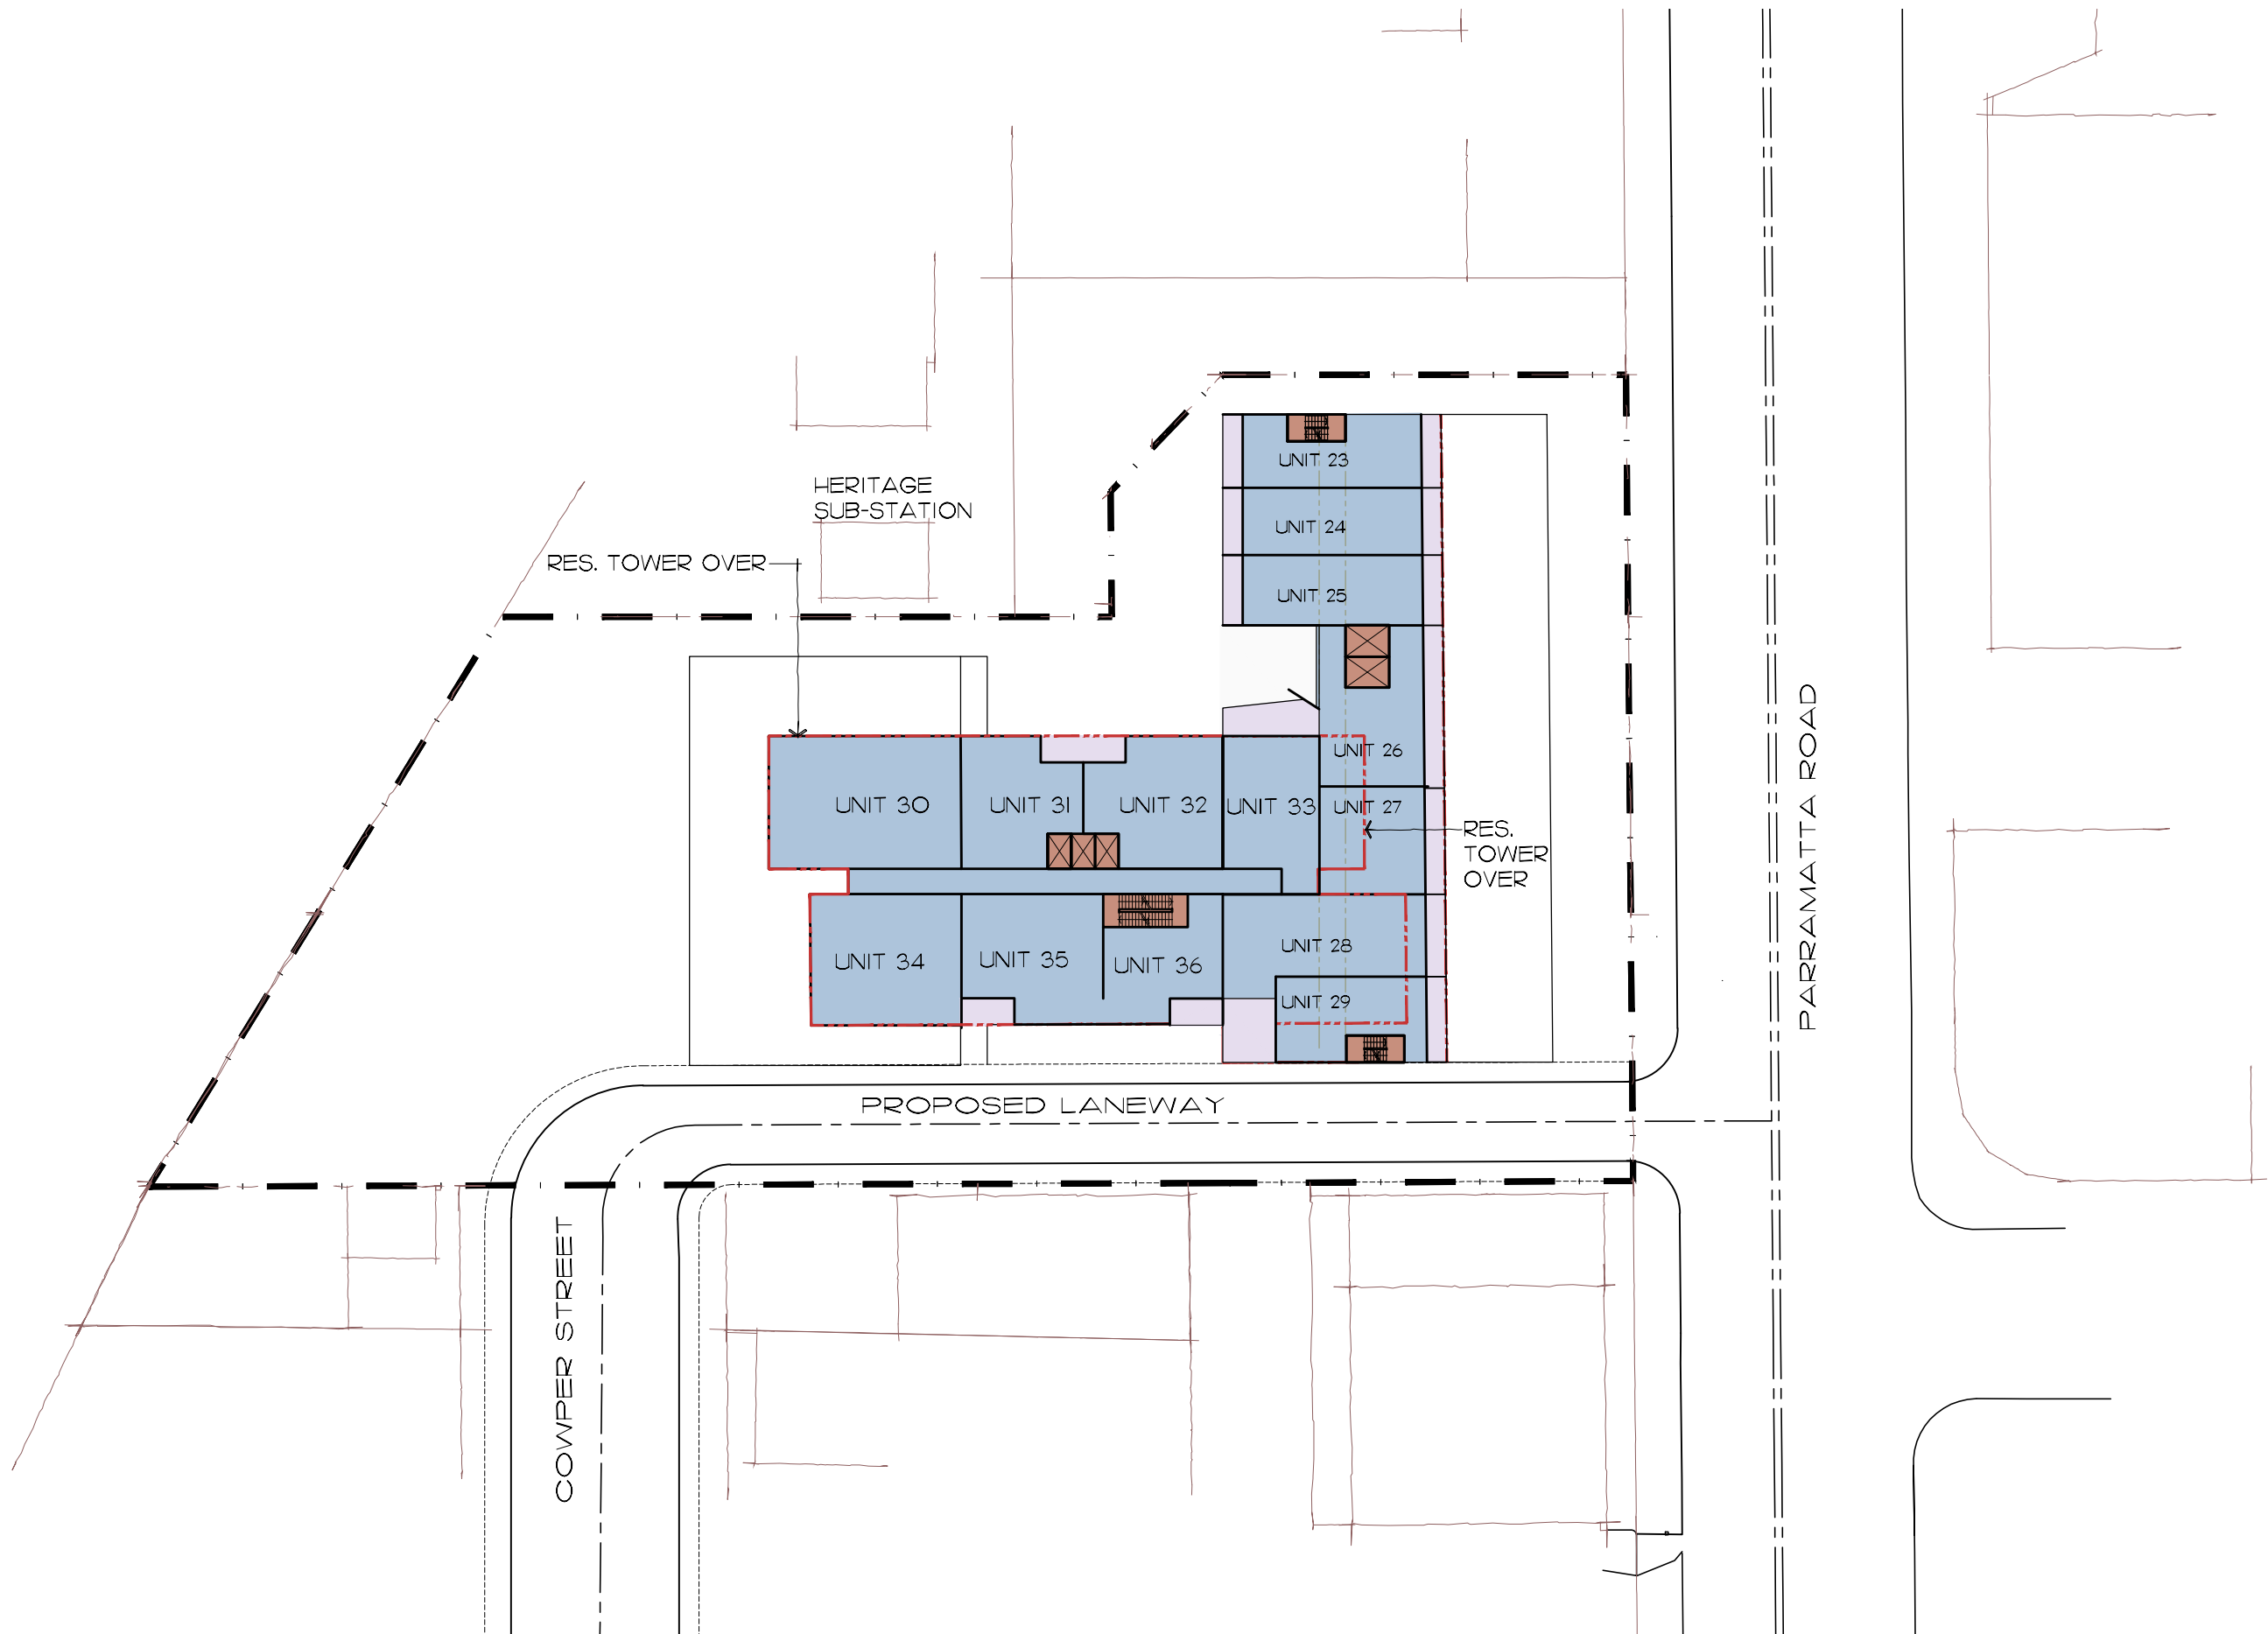


LEVEL 1 SUITE F
THE OCTAGON
110 GEORGE STREET
PARRAMATTA NSW 2150
P: +61 2 9615 9615
F: +61 2 9899 2634
WWW.DABG.COM.AU
INFO@DABG.COM.AU

FLOOR PLAN - LEVEL 5

NEW MIXED USE DEVELOPMENT

168-176 PARRAMATTA RD, & 89-90 COWPER ST
GRANVILLE NSW 2142


LOT 1, 2 & 3 IN DP 229399, LOT 91 IN DP 128558 & LOT 1 IN DP 529674
PRELIMINARY DESIGN STAGE

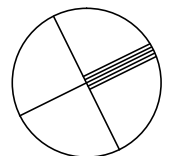

SK-O8

4 OCTOBER 2016 - REV. H
SCALE 1:500 • A3 UNO.



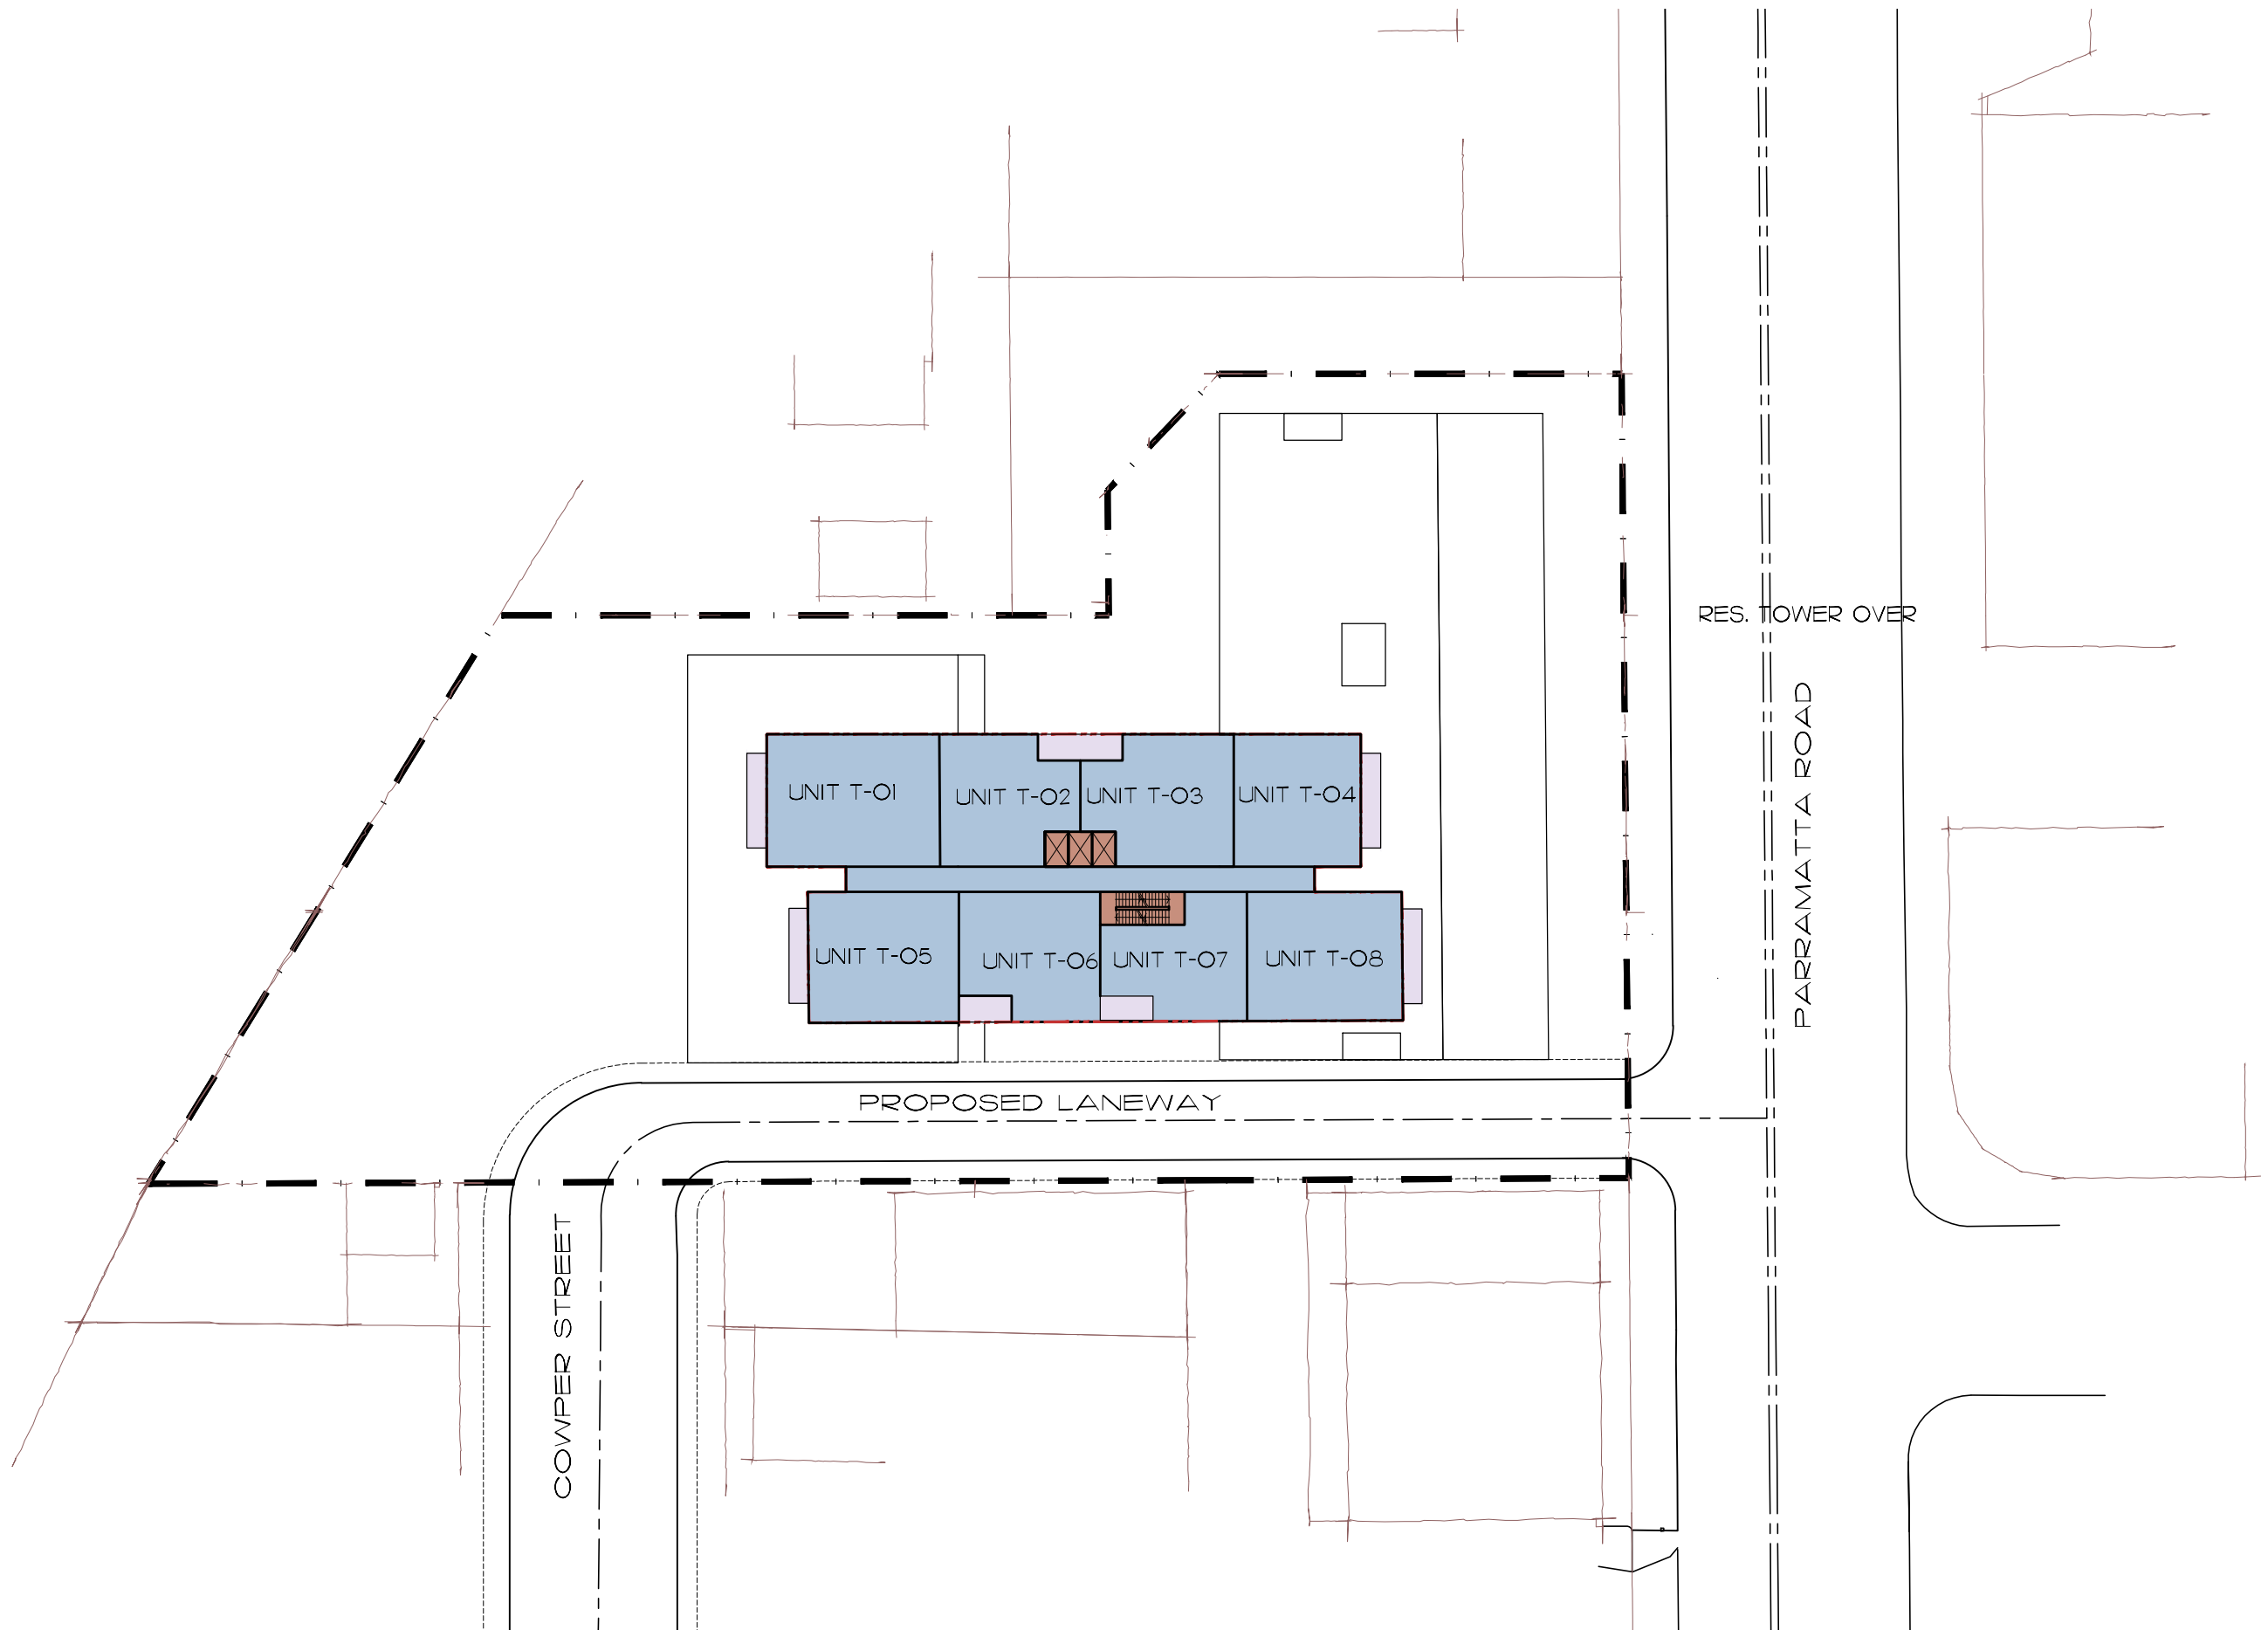


LEVEL 1 SUITE F
THE OCTAGON
110 GEORGE STREET
PARRAMATTA NSW 2150
P: +61 2 9615 9615
F: +61 2 9899 2634
WWW.DABG.COM.AU
INFO@DABG.COM.AU

FLOOR PLAN - TYPICAL TOWER LEVEL

NEW MIXED USE DEVELOPMENT


168-176 PARRAMATTA RD, & 89-90 COWPER ST
GRANVILLE NSW 2142

LOT 1, 2 & 3 IN DP 229399, LOT 91 IN DP 128558 & LOT 1 IN DP 529674
PRELIMINARY DESIGN STAGE

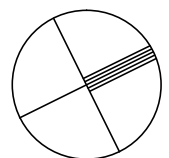

SK-10

4 OCTOBER 2016 - REV. H
SCALE 1:500 • A3 UNO.

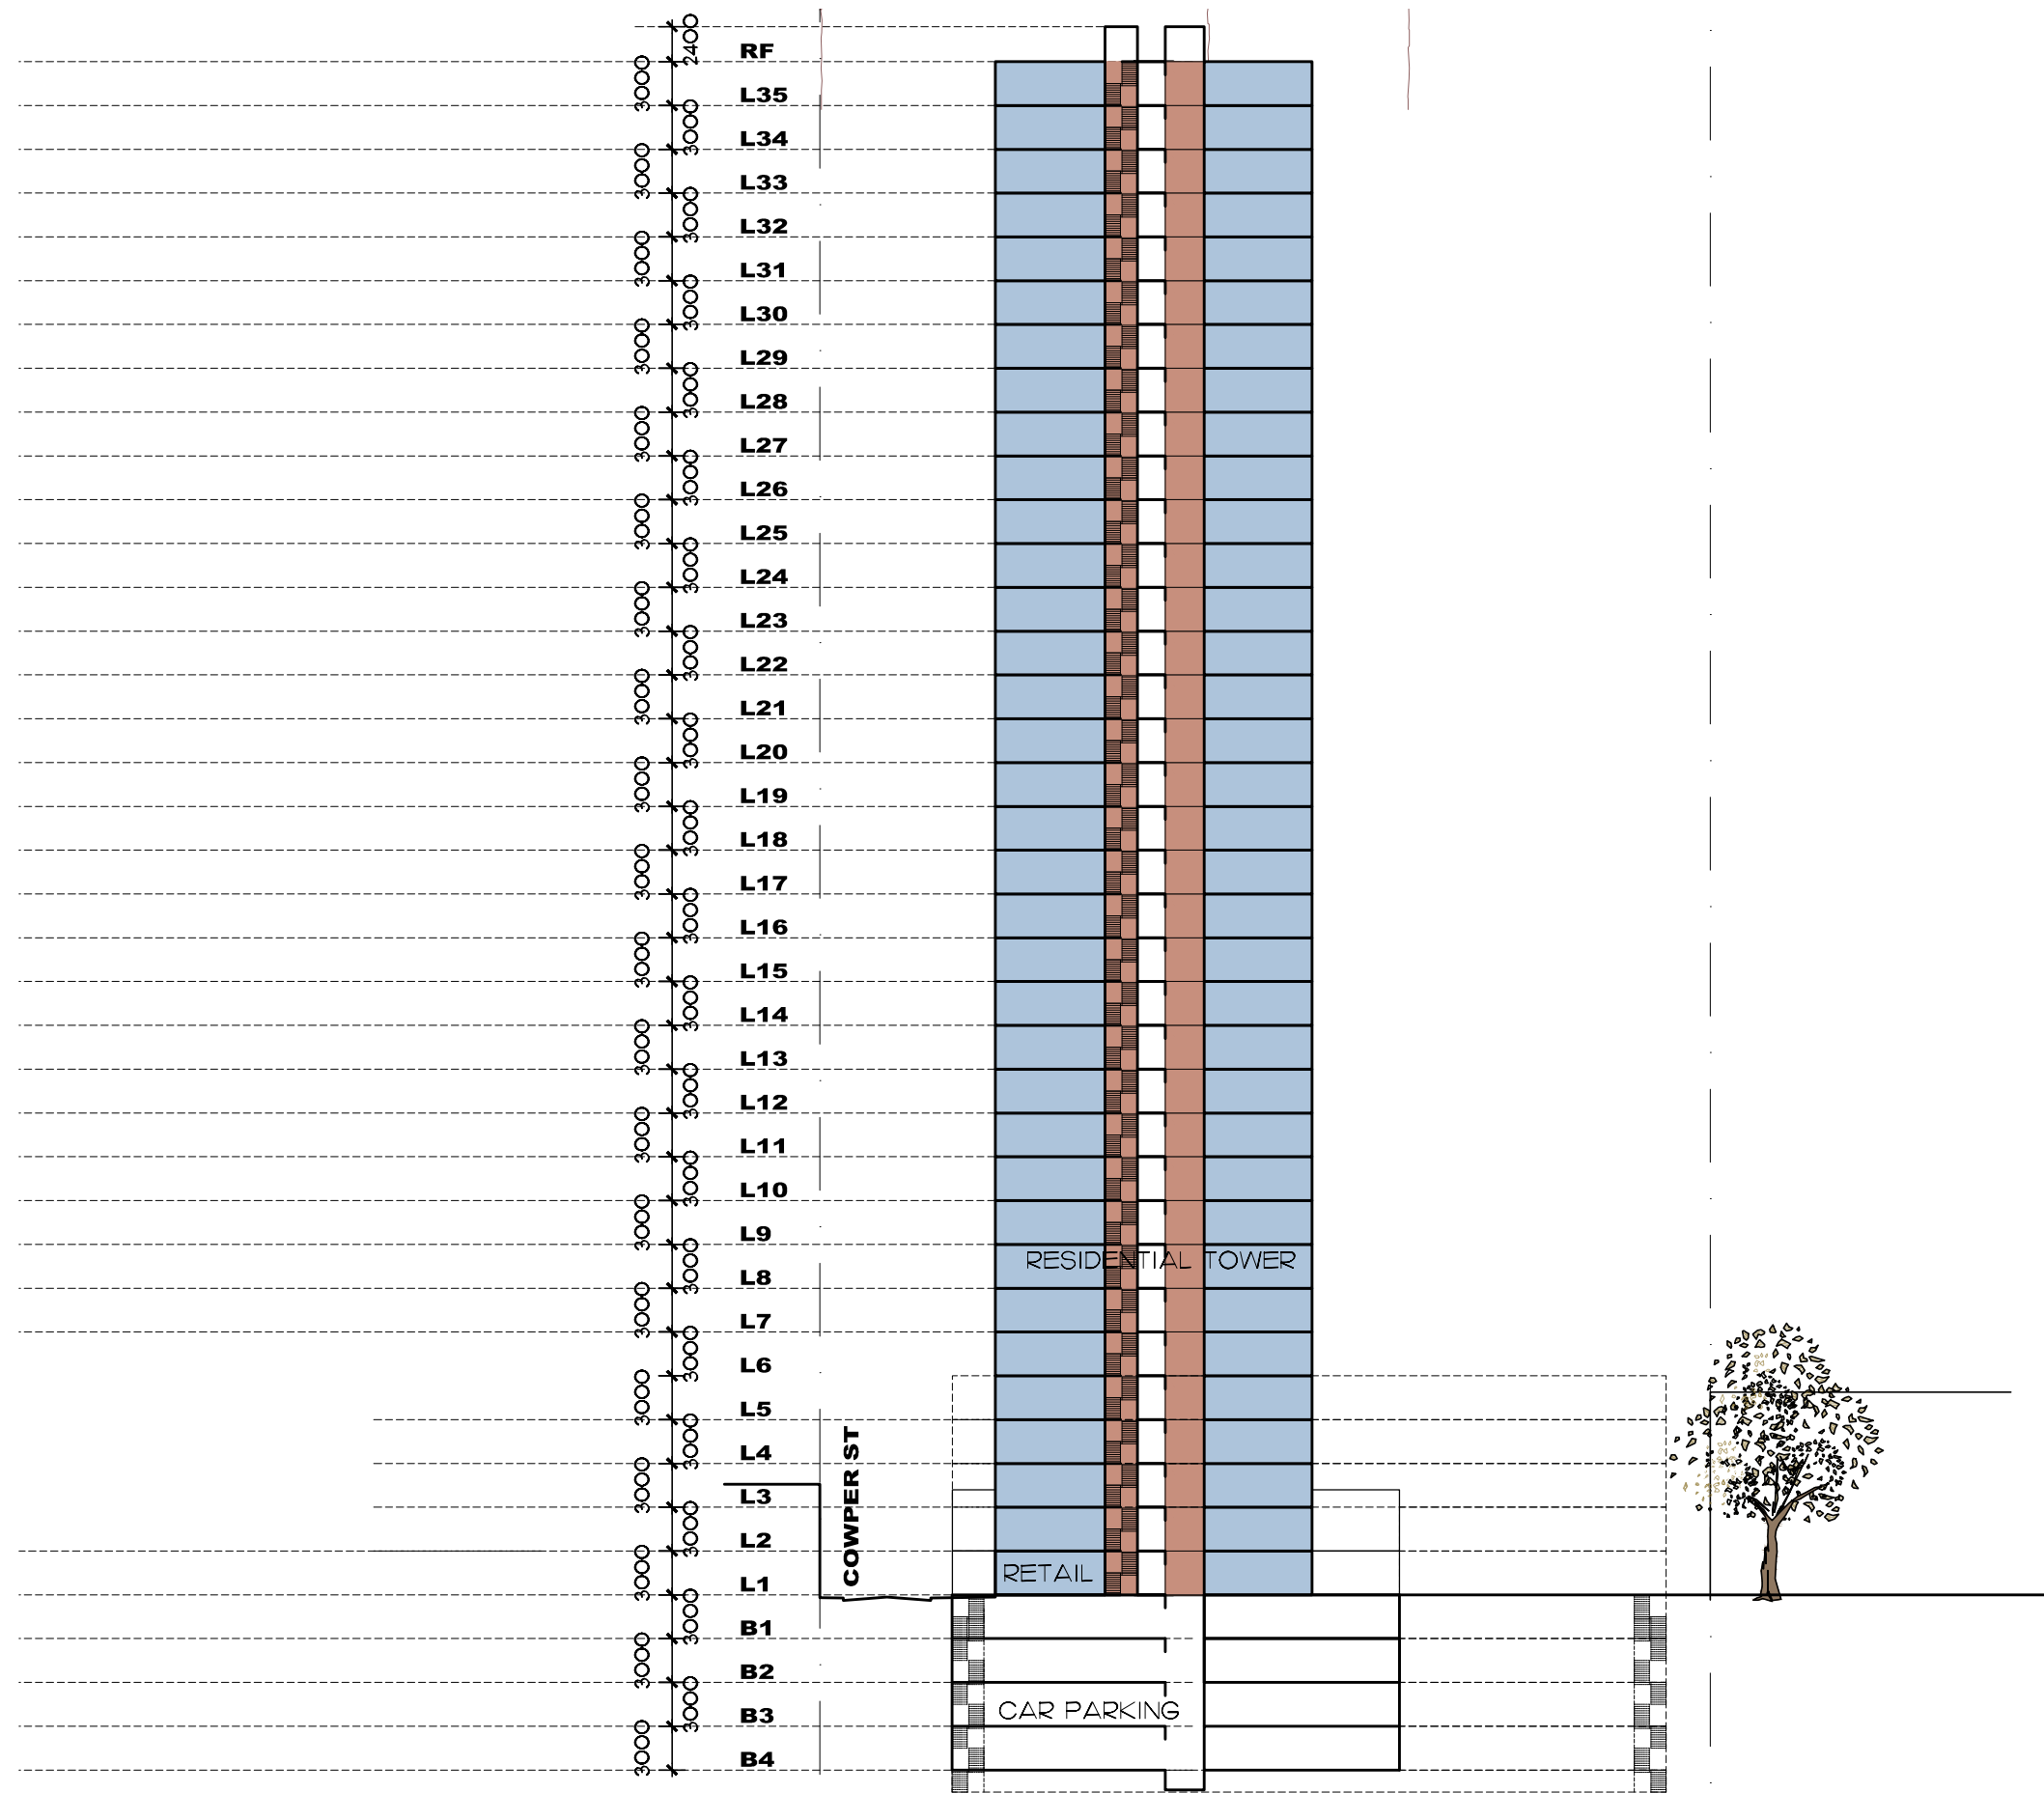


LEVEL 1 SUITE F
THE OCTAGON
110 GEORGE STREET
PARRAMATTA NSW 2150
P: +61 2 9615 9615
F: +61 2 9899 2634
WWW.DABG.COM.AU
INFO@DABG.COM.AU

CROSS SECTION

NEW MIXED USE DEVELOPMENT

168-176 PARRAMATTA RD, & 89-90 COWPER ST
GRANVILLE NSW 2142

LOT 1, 2 & 3 IN DP 229399, LOT 91 IN DP 128558 & LOT 1 IN DP 529674
PRELIMINARY DESIGN STAGE

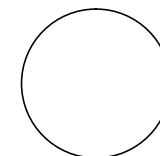

SK-12

4 OCTOBER 2016 - REV. H
SCALE 1500 • A3 UNO.