



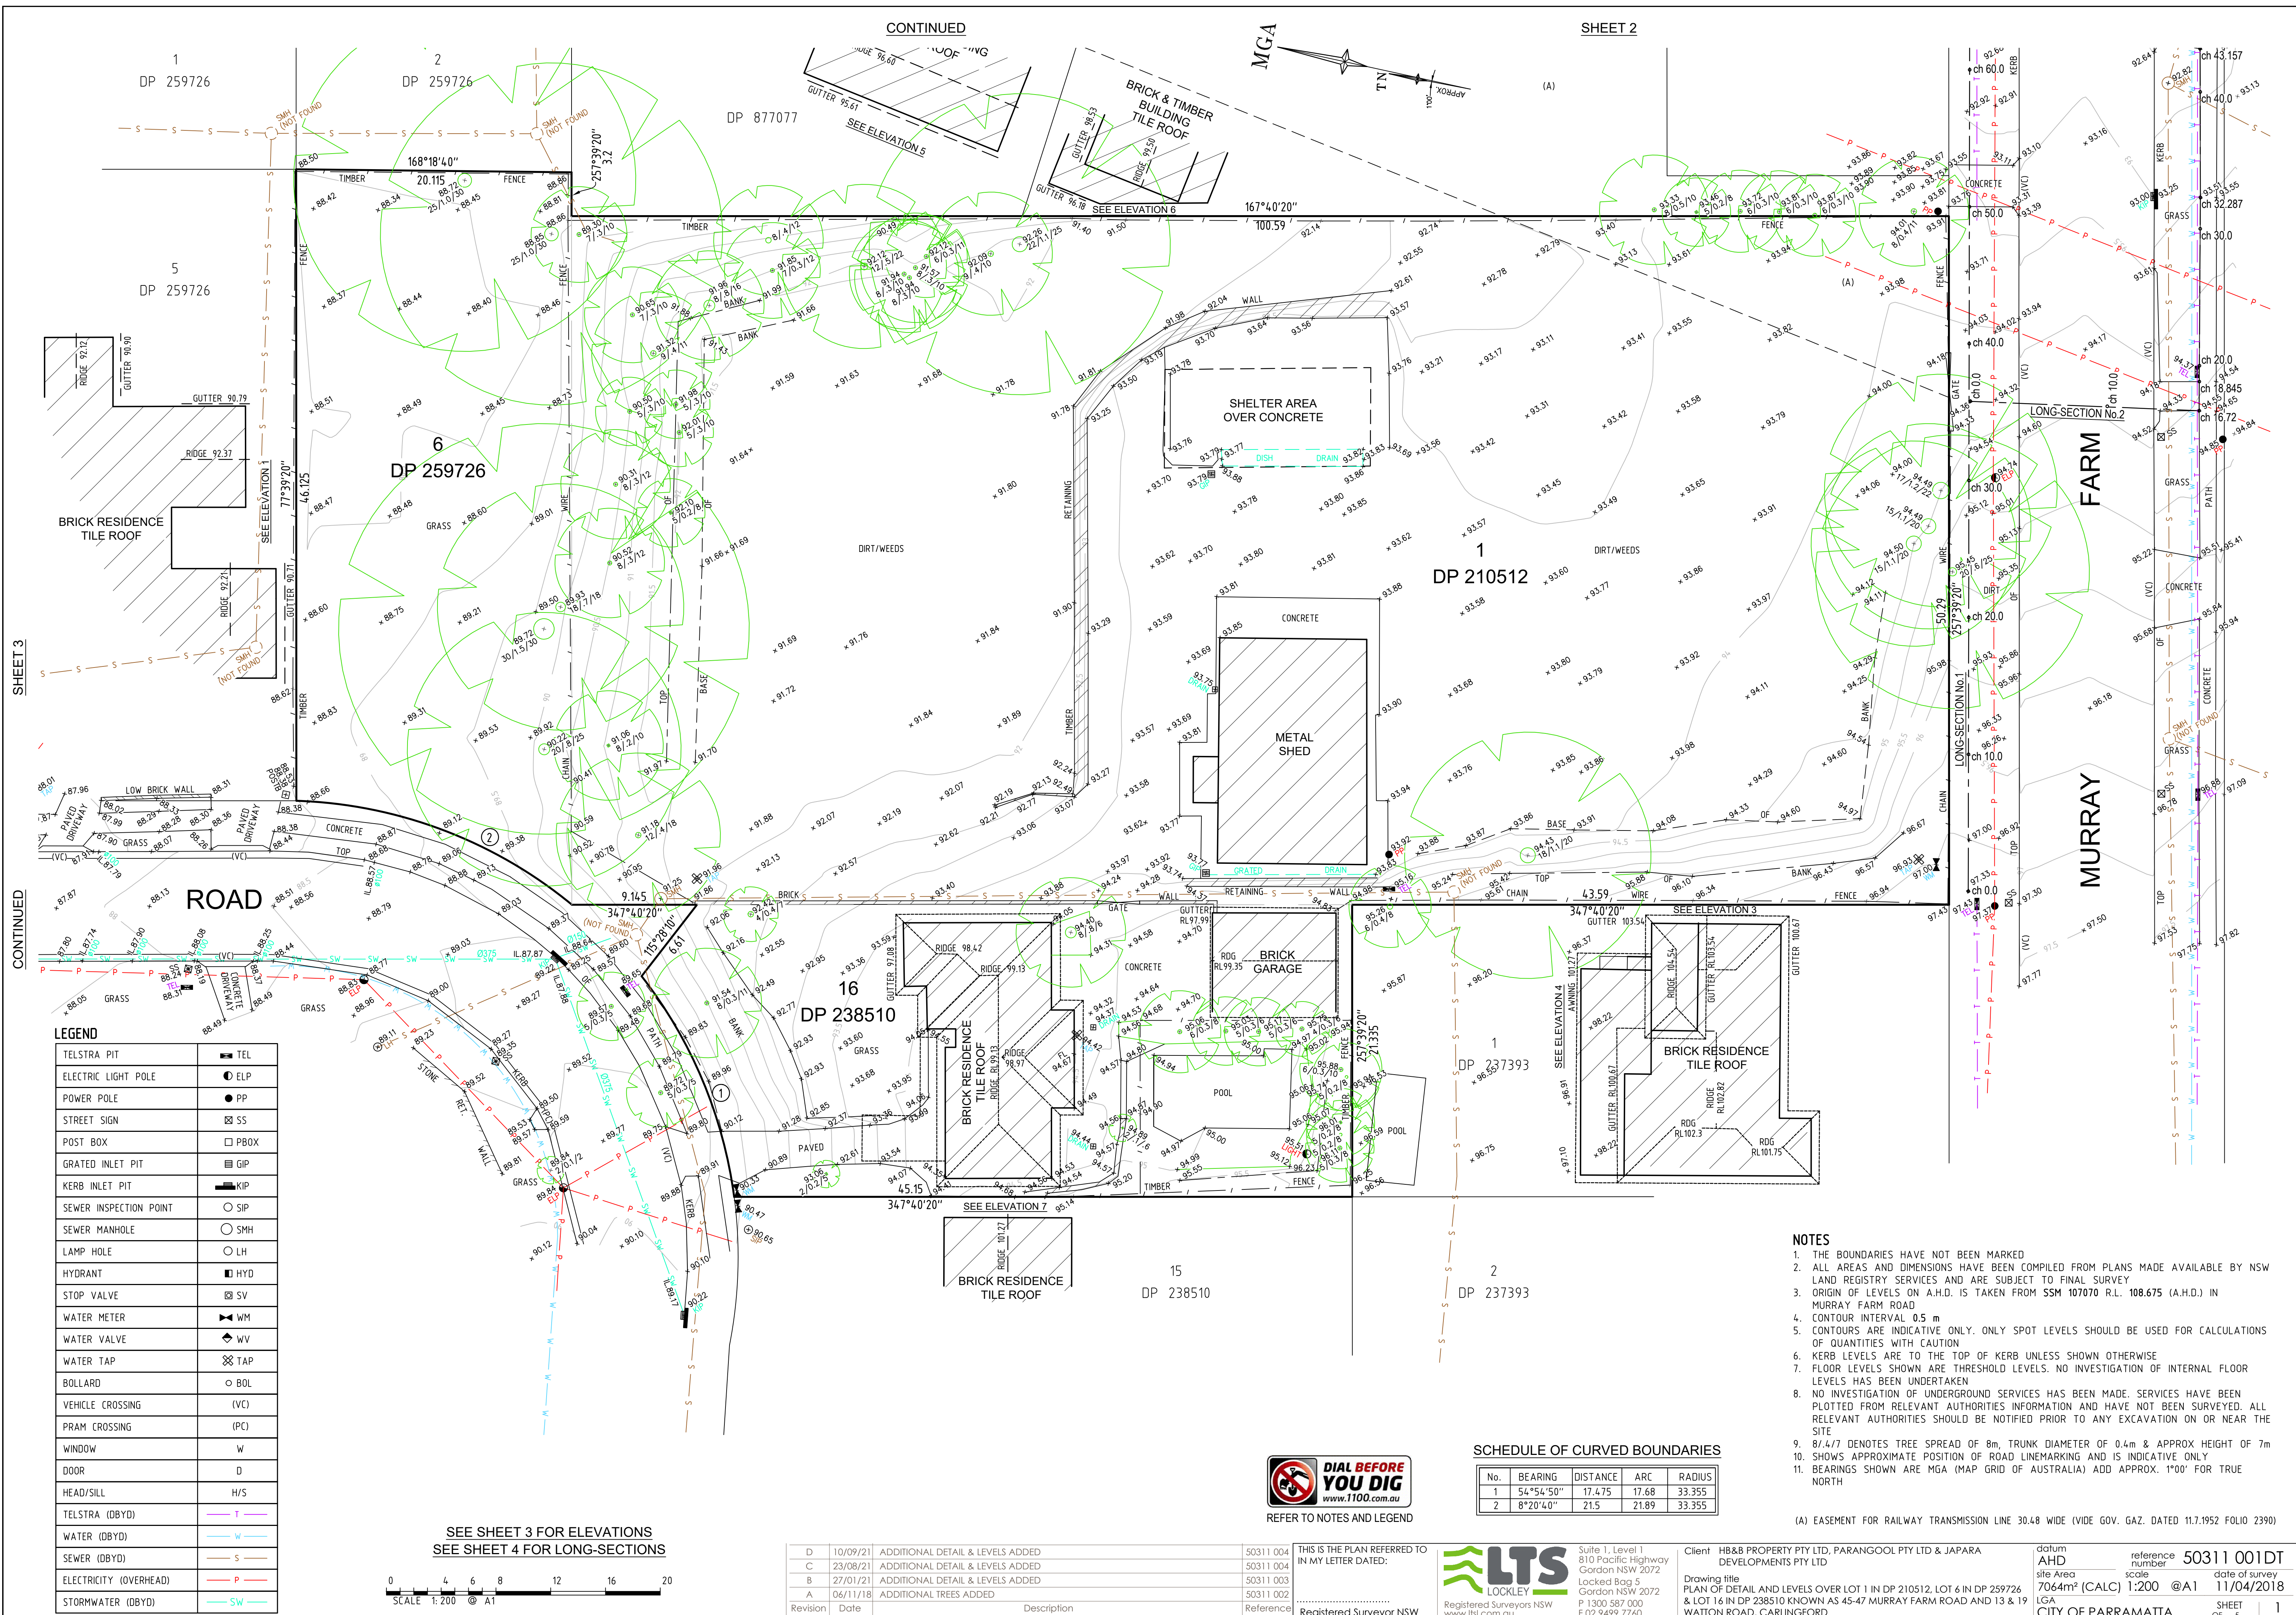

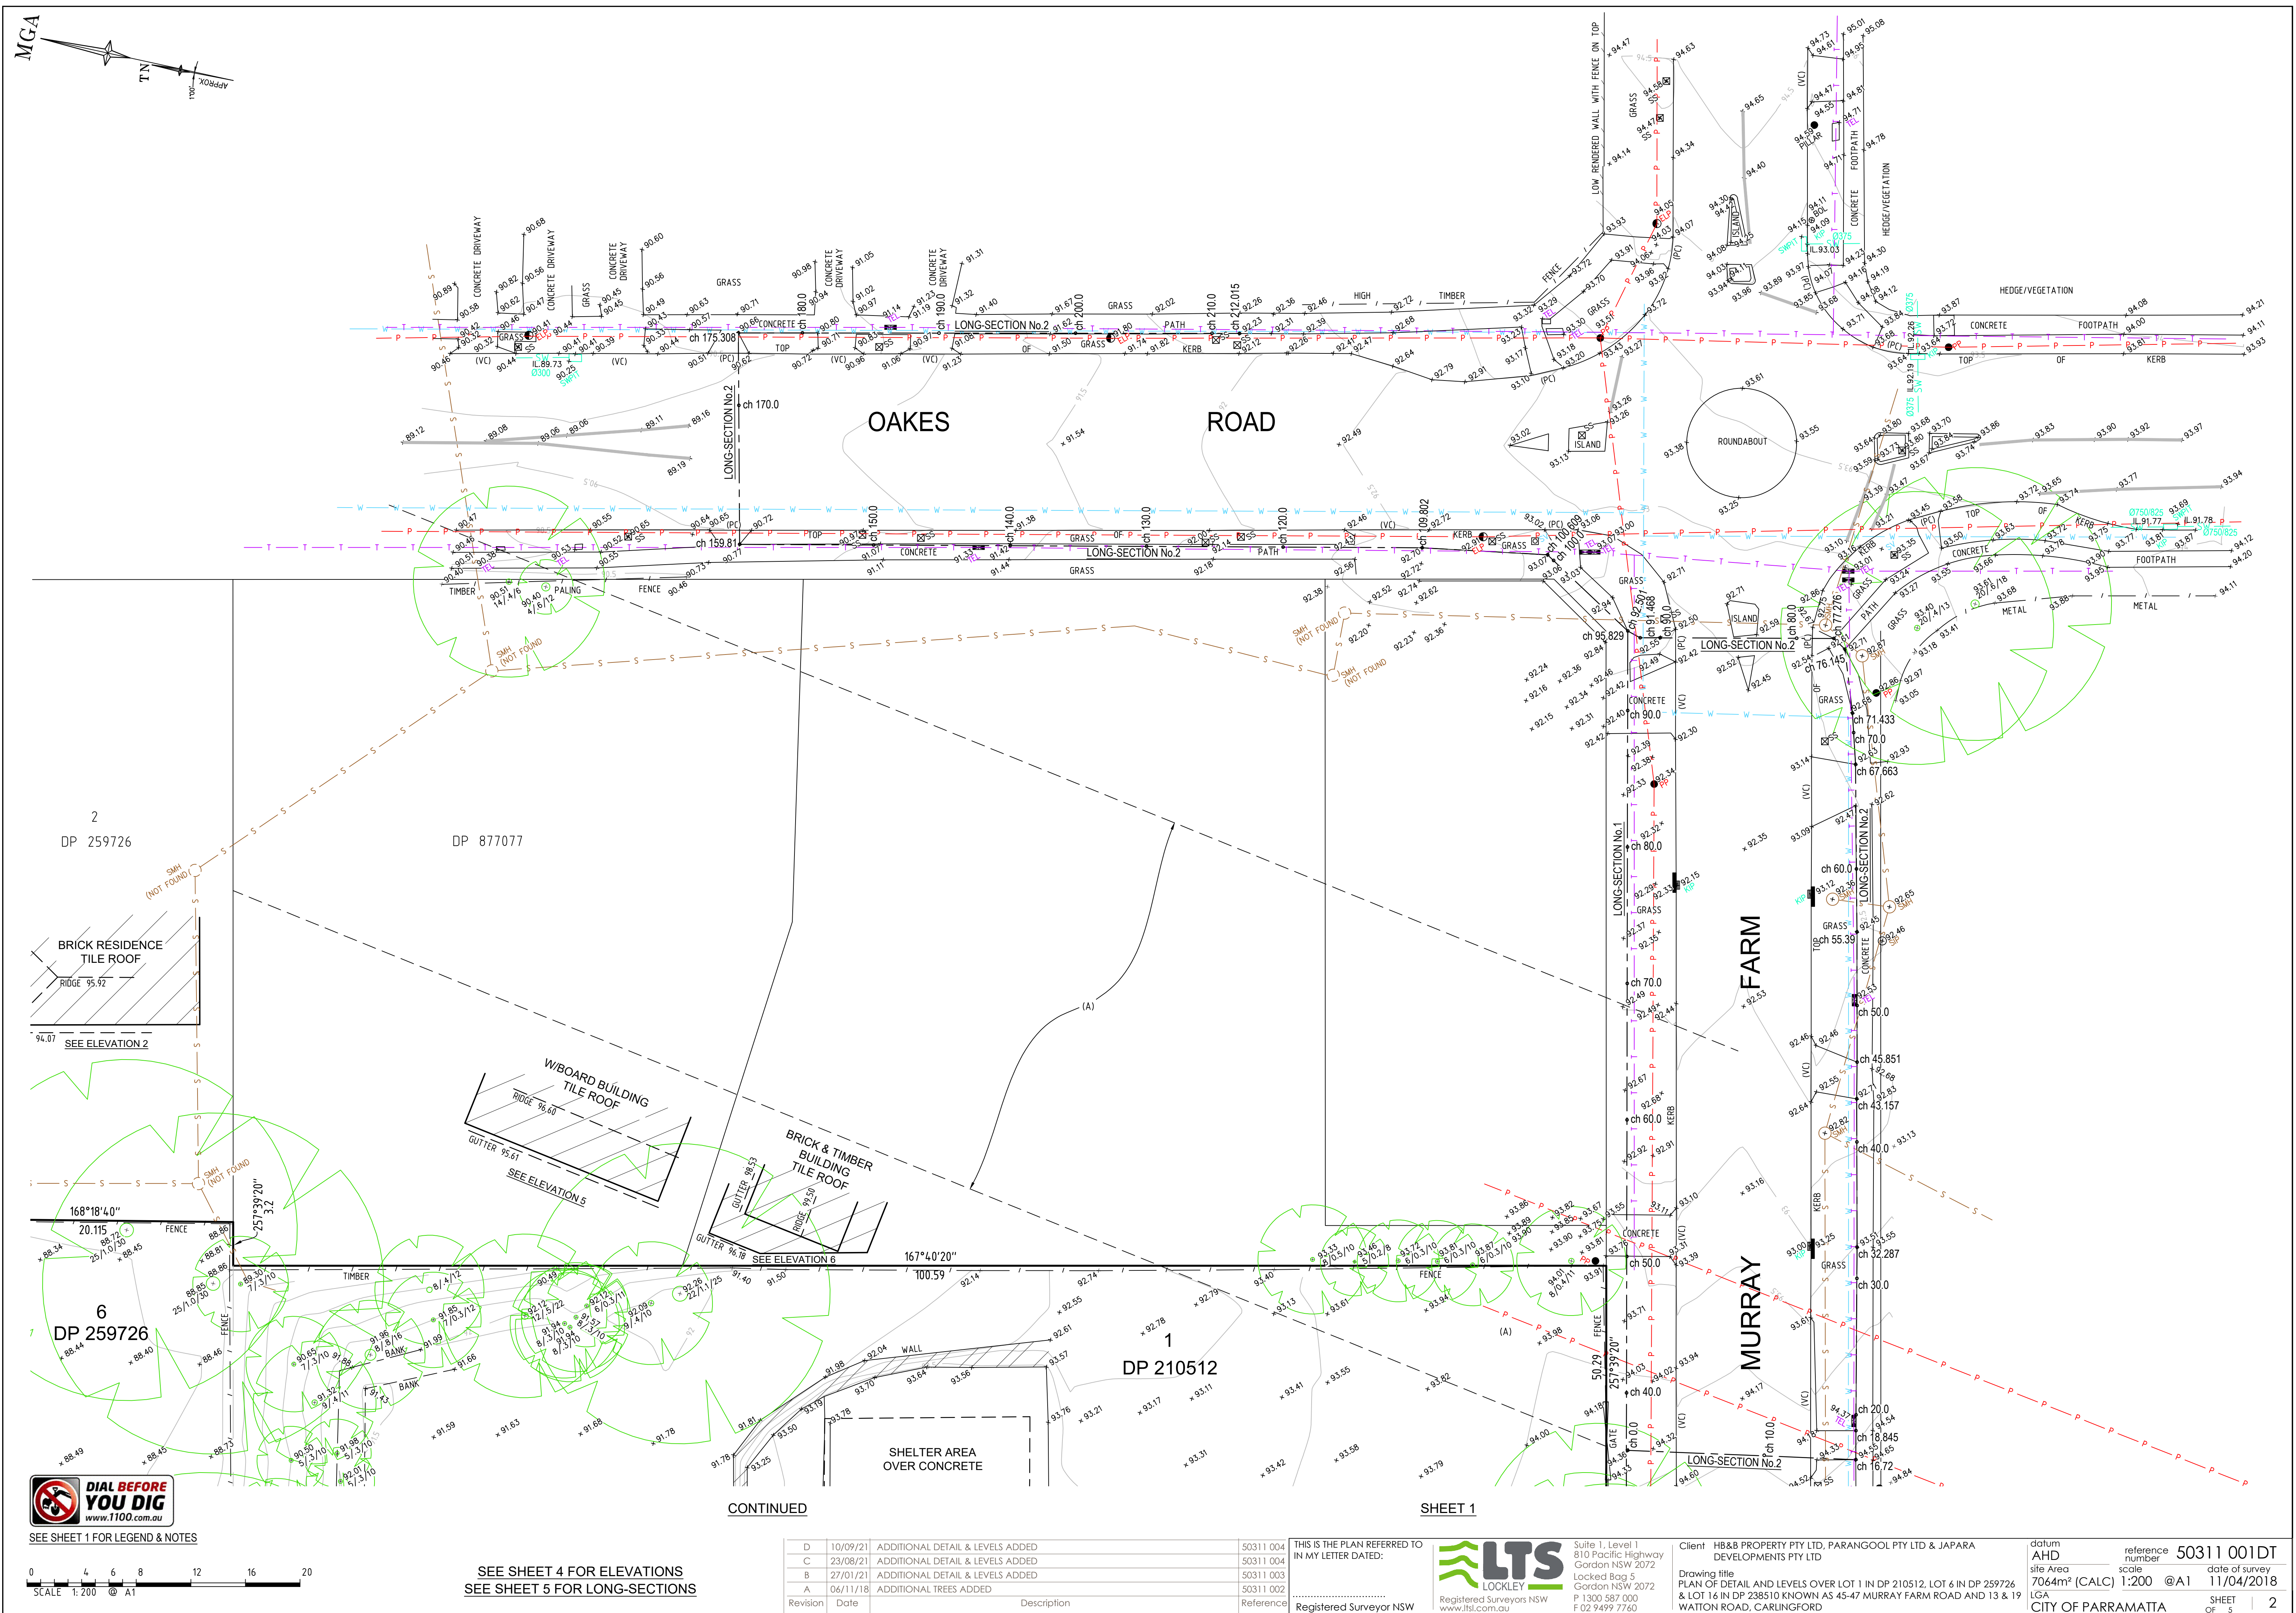

SEE SHEET 1 FOR LEGEND & NOTES



SEE SHEET 4 FOR ELEVATIONS
SEE SHEET 5 FOR LONG-SECTIONS

D	10/09/21	ADDITIONAL DETAIL & LEVELS ADDED	50311 004
C	23/08/21	ADDITIONAL DETAIL & LEVELS ADDED	50311 004
B	27/01/21	ADDITIONAL DETAIL & LEVELS ADDED	50311 003
A	06/11/18	ADDITIONAL TREES ADDED	50311 002
Revision	Date	Description	Reference


THIS IS THE PLAN REFERRED TO
IN MY LETTER DATED:
.....
Registered Surveyor NSW



Suite 1, Level 1
810 Pacific Highway
Gordon NSW 2072
Locked Bag 5
Gordon NSW 2072
P 1300 587 000
F 02 9499 7760

Client HB&B PROPERTY PTY LTD, PARANGOOO PTY LTD & JAPARA
DEVELOPMENTS PTY LTD
Drawing title
PLAN OF DETAIL AND LEVELS OVER LOT 1 IN DP 210512, LOT 6 IN DP 259726
& LOT 14 IN DP 238510 KNOWN AS 45-47 MURRAY FARM ROAD AND 13 & 19
WATTON ROAD, CARLINGFORD

datum
AHD
site Area
7064m² (CALC)
LGA
CITY OF PARRAMATTA
reference
number
50311 001DT
scale
1:200 @A1
date of survey
11/04/2018
SHEET
OF 5

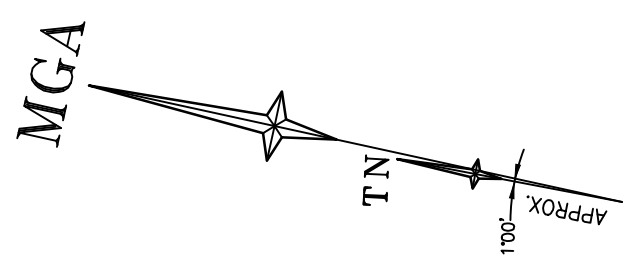

WATTON

DP 233674

24
DP 556414

DP 259726

5
DP 259726

BRICK RESIDENCE
TILE ROOF

ROAD

CARMEN

DP 233674

DR

DP 238510

16
DP 23851

CONTINUED



SEE SHEET 1 FOR LEGEND & NOTES



SEE SHEET 4 FOR ELEVATIONS
SEE SHEET 5 FOR LONG-SECTIONS

D	10/09/21	ADDITIONAL DETAIL & LEVELS ADDED	50311 004
C	23/08/21	ADDITIONAL DETAIL & LEVELS ADDED	50311 004
B	27/01/21	ADDITIONAL DETAIL & LEVELS ADDED	50311 003
A	06/11/18	ADDITIONAL TREES ADDED	50311 002
Revision	Date	Description	Reference


THIS IS THE PLAN REFERRED TO
IN MY LETTER DATED:
.....
Registered Surveyor NSW




Suite 1, Level 1
810 Pacific Highway
Gordon NSW 2072
Locked Bag 5
Gordon NSW 2072
P 1300 587 000
F 02 9499 7760

Client HB&B PROPERTY PTY LTD, PARANGOOOL PTY LTD & JAPARA
DEVELOPMENTS PTY LTD
Drawing title
PLAN OF DETAIL AND LEVELS OVER LOT 1 IN DP 210512, LOT 6 IN DP 259726
& LOT 14 IN DP 238510 KNOWN AS 45-47 MURRAY FARM ROAD AND 13 & 19
WATTON ROAD, CARLINGFORD


datum
AHD
site Area
7064m² (CALC)
LGA
CITY OF PARRAMATTA
reference
number
50311 001DT
scale
1:200 @A1
date of survey
11/04/2018
SHEET
OF
3

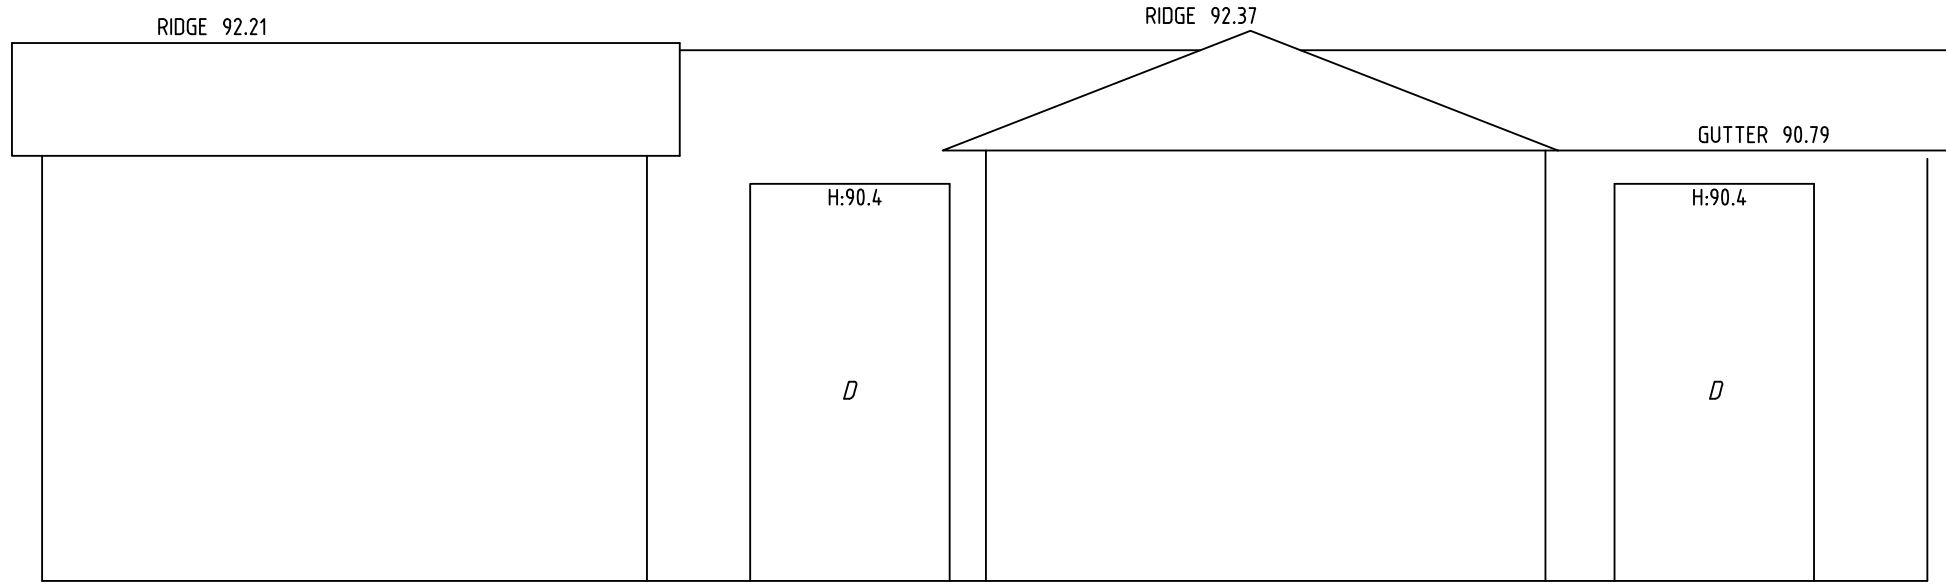


ELEVATION 1
BRICK RESIDENCE
TILE ROOF

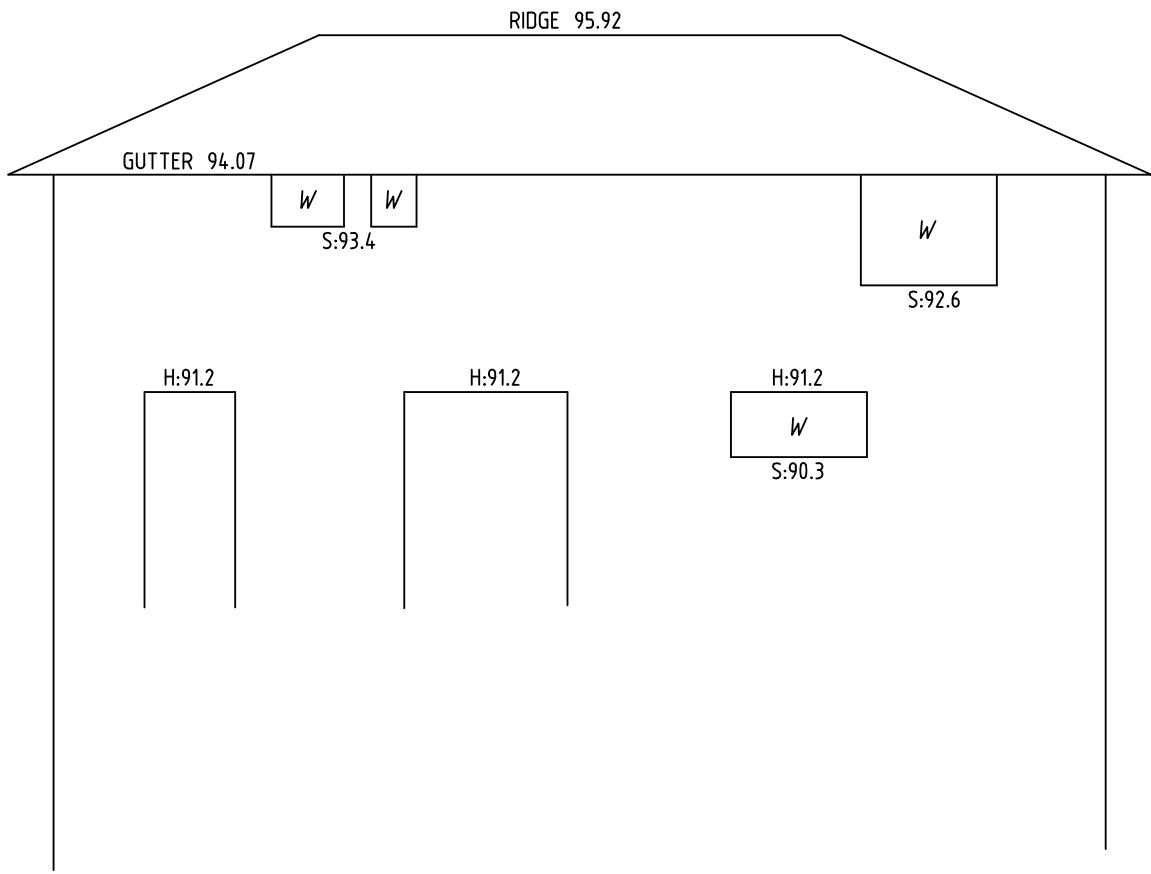


ELEVATION 2
BRICK RESIDENCE
TILE ROOF

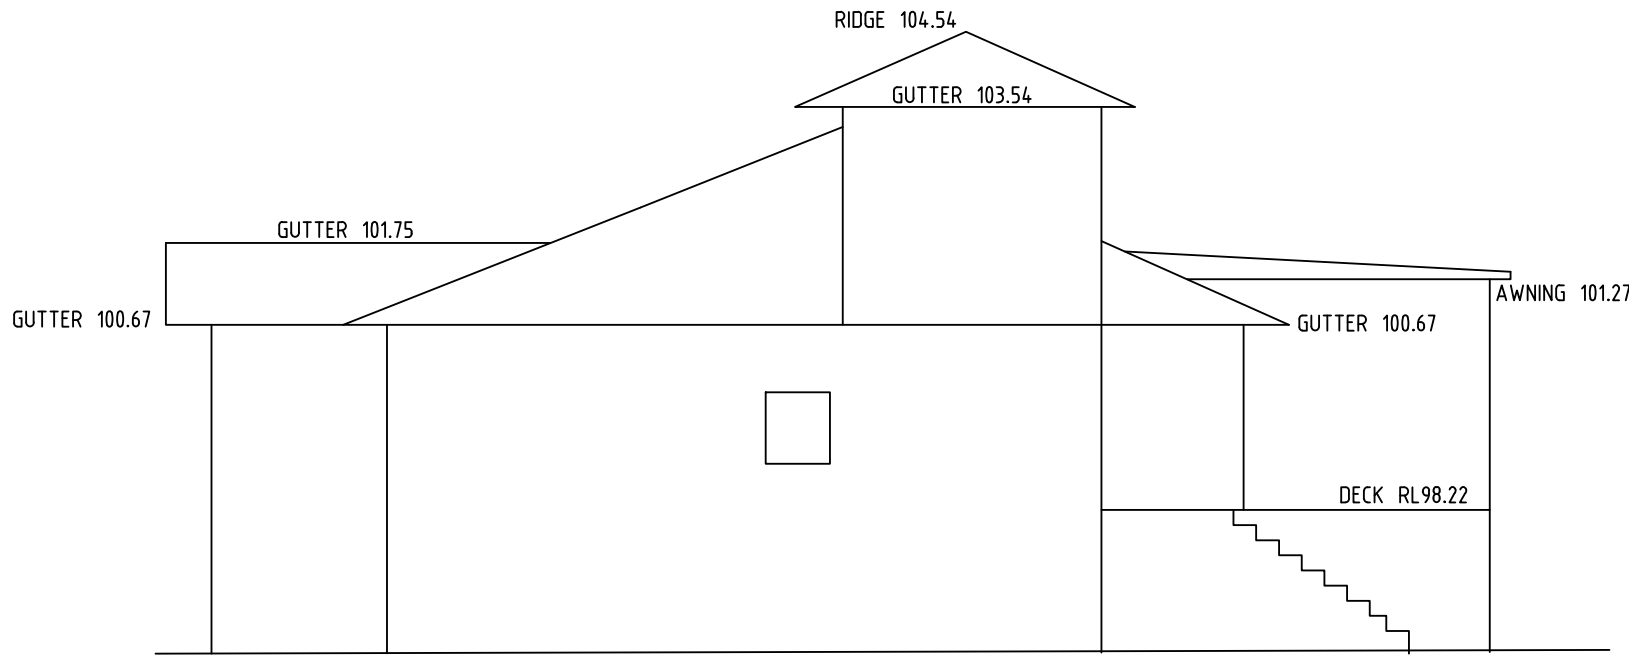


ELEVATION 3
BRICK RESIDENCE
TILE ROOF

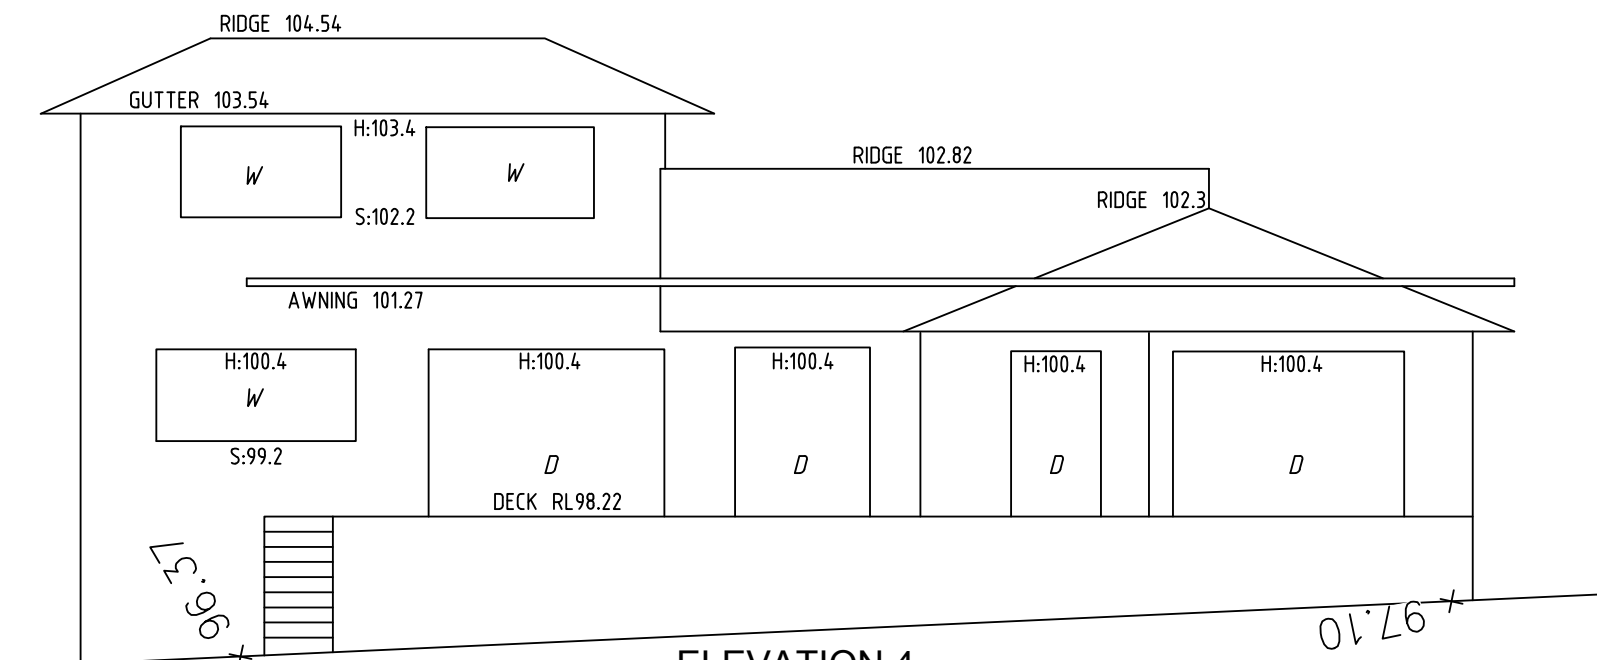


ELEVATION 4
BRICK RESIDENCE
TILE ROOF

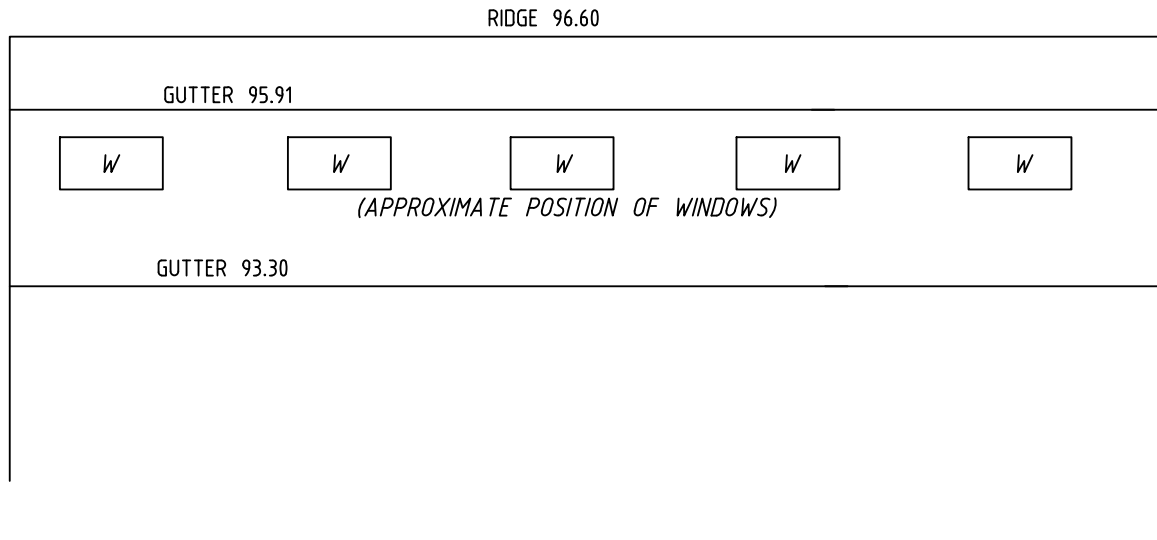

ELEVATION 5
W/BOARD BUILDING
TILE ROOF

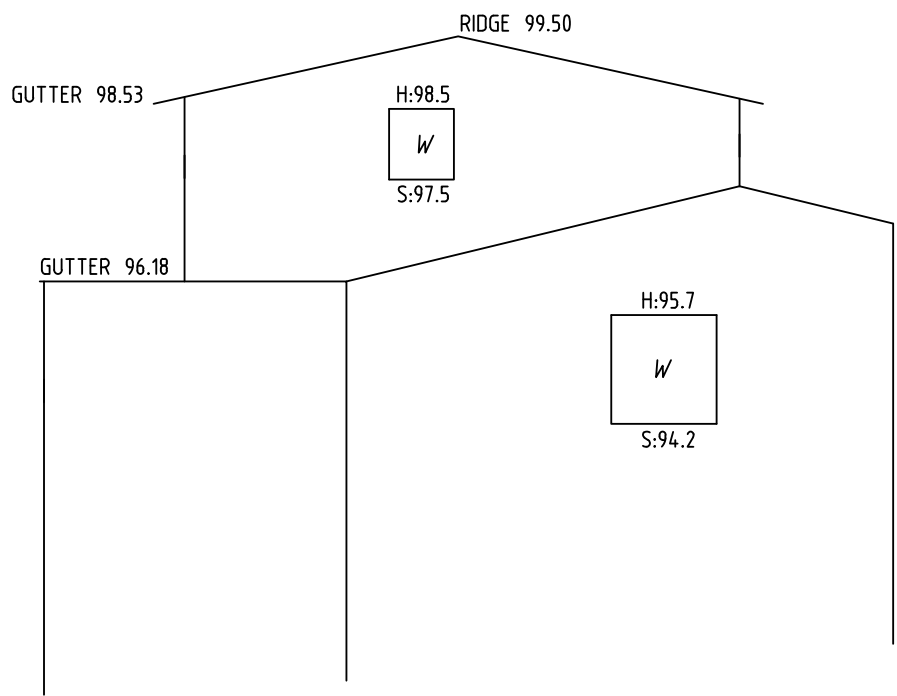

ELEVATION 6
BRICK & TIMBER BUILDING
TILE ROOF

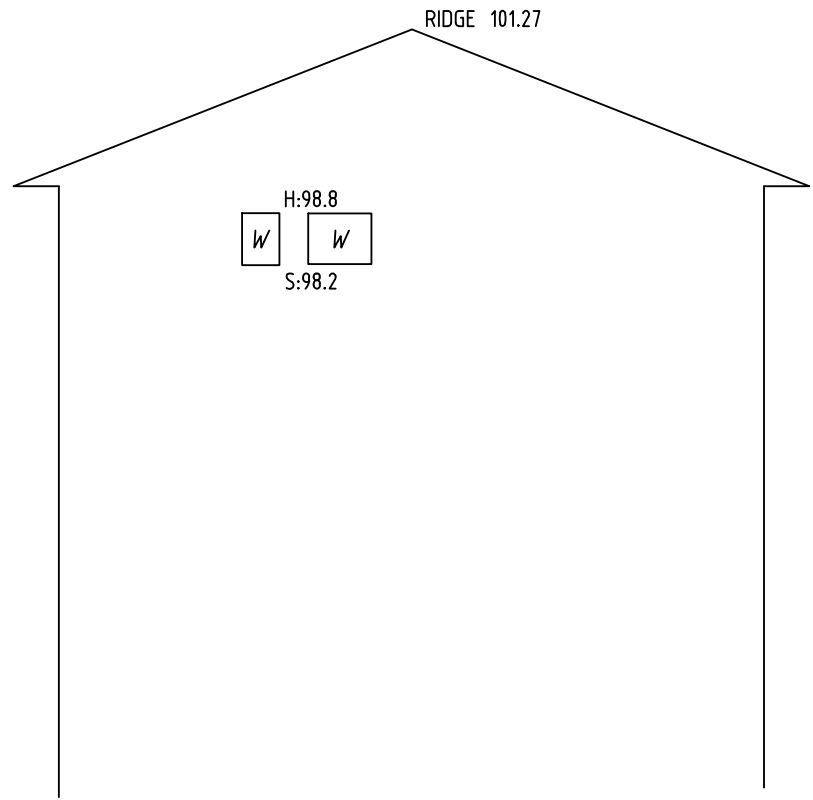

ELEVATION 7
BRICK RESIDENCE
TILE ROOF



SEE SHEET 1 FOR LEGEND & NOTES



D	00/00/00	-	00
C	10/09/21	ADDITIONAL DETAIL & LEVELS ADDED	004
B	27/01/21	ADDITIONAL DETAIL & LEVELS ADDED	50311 003
A	06/11/18	ADDITIONAL TREES ADDED	50311 002
Revision	Date	Description	Reference


THIS IS THE PLAN REFERRED TO
IN MY LETTER DATED:
.....
Registered Surveyor NSW



Suite 1, Level 1
810 Pacific Highway
Gordon NSW 2072
Locked Bag 5
Gordon NSW 2072
P 1300 587 000
F 02 9499 7760


Client HB&B PROPERTY PTY LTD, PARANGOOOL PTY LTD & JAPARA
DEVELOPMENTS PTY LTD
Drawing title
PLAN OF DETAIL AND LEVELS OVER LOT 1 IN DP 210512, LOT 6 IN DP 259726
& LOT 14 IN DP 238510 KNOWN AS 45-47 MURRAY FARM ROAD AND 13 & 19
WATON ROAD, CARLINGFORD

datum
AHD
site Area
7064m² (CALC)
LGA
CITY OF PARRAMATTA
reference
number
50311 001DT
scale
1:100 @A1
date of survey
11/04/2018
SHEET
OF 4 | 3

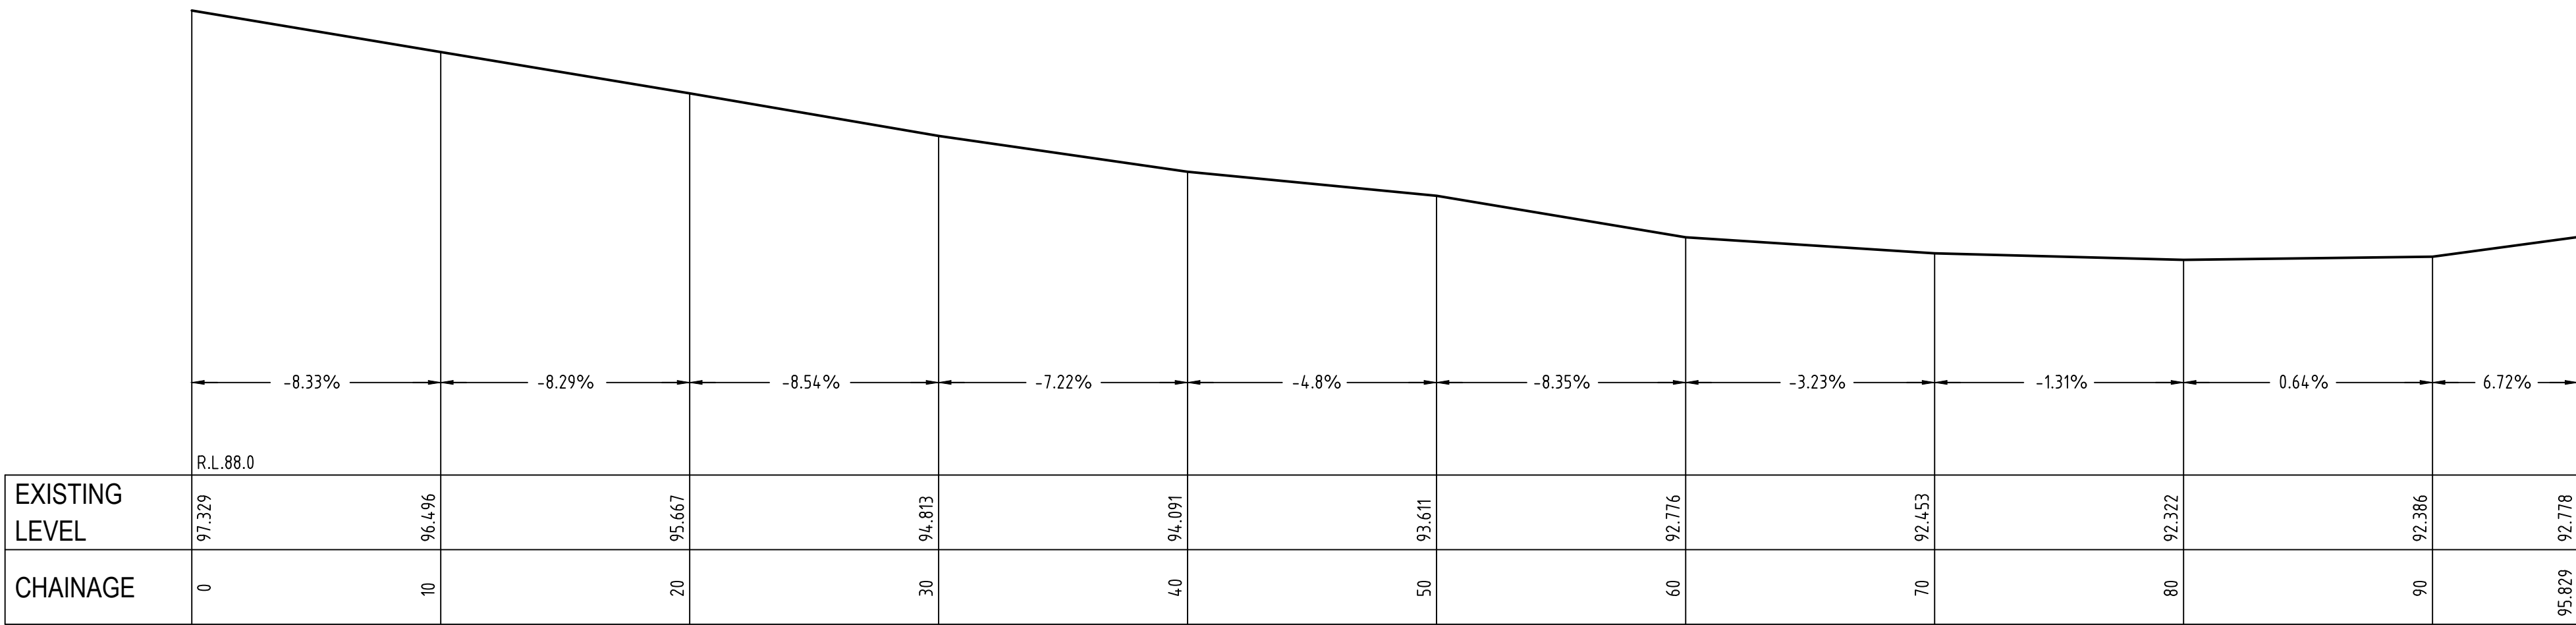


LONG-SECTION No.1

(HORZ:1:200)
(VERT:1:100)

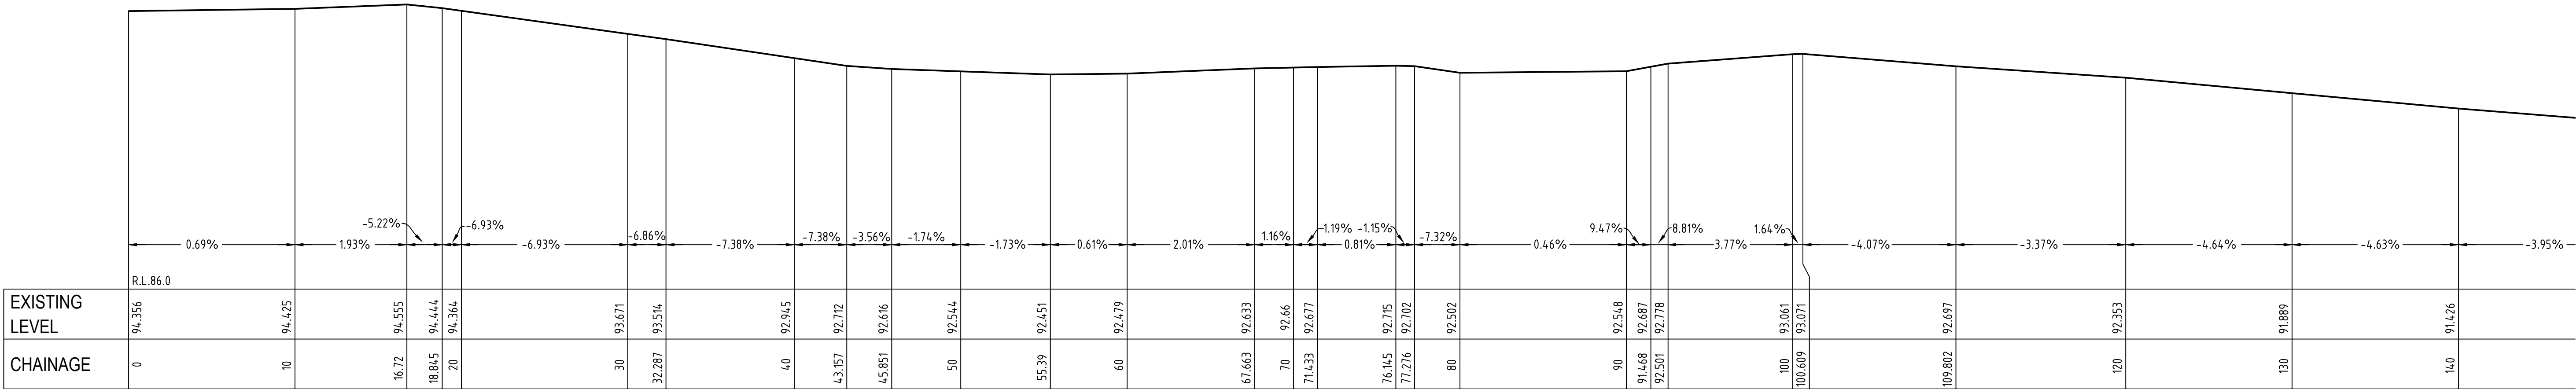

LONG-SECTION No.2

(HORZ:1:200)
(VERT:1:100)

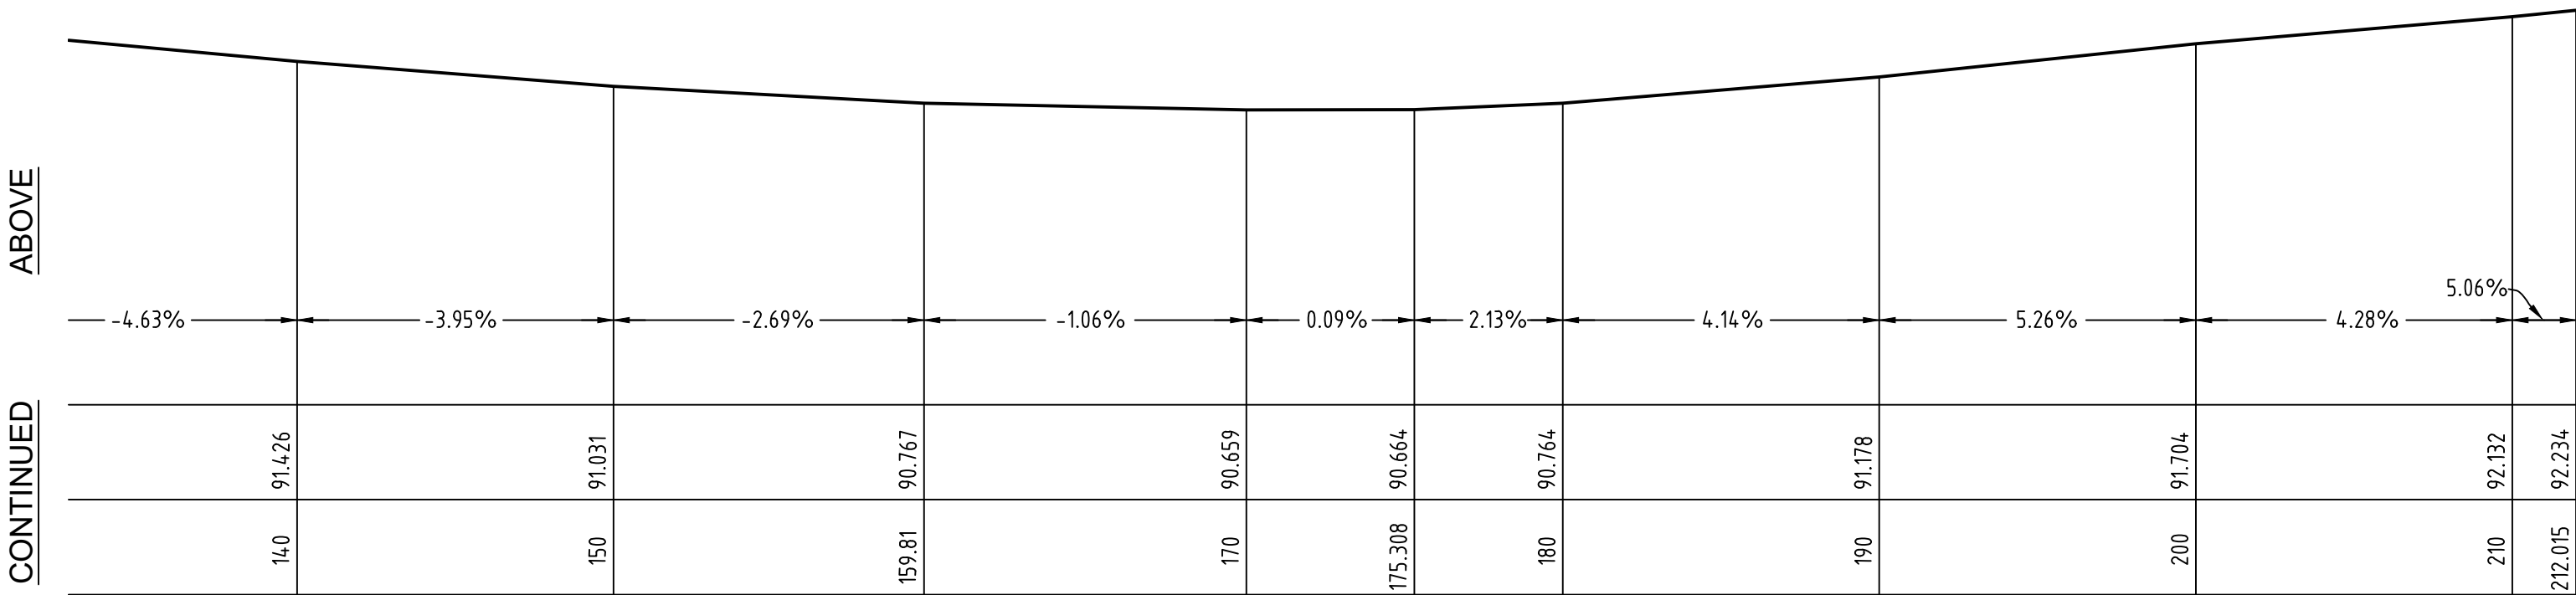

LONG-SECTION No.2

(HORZ:1:200)
(VERT:1:100)



SEE SHEET 1 FOR LEGEND & NOTES



D	10/09/21	ADDITIONAL DETAIL & LEVELS ADDED	50311 004
C	23/08/21	ADDITIONAL DETAIL & LEVELS ADDED	50311 004
B	27/01/21	ADDITIONAL DETAIL & LEVELS ADDED	50311 003
A	06/11/18	ADDITIONAL TREES ADDED	50311 002
Revision	Date	Description	Reference

THIS IS THE PLAN REFERRED TO
IN MY LETTER DATED:

.....
Registered Surveyor NSW



Suite 1, Level 1
810 Pacific Highway
Gordon NSW 2072
Locked Bag 5
Gordon NSW 2072
P 1300 587 000
F 02 9499 7760

Client HB&B PROPERTY PTY LTD, PARANGOOL PTY LTD & JAPARA DEVELOPMENTS PTY LTD
Drawing title
PLAN OF DETAIL AND LEVELS OVER LOT 1 IN DP 210512, LOT 6 IN DP 259726 & LOT 14 IN DP 238510 KNOWN AS 45-47 MURRAY FARM ROAD AND 13 & 19 WAITON ROAD, CARLINGFORD

datum
AHD
site Area
7064m² (CALC)
LGA
CITY OF PARRAMATTA
reference
number
50311 001DT
scale
1:200 @A1
date of survey
11/04/2018
SHEET
OF
5